
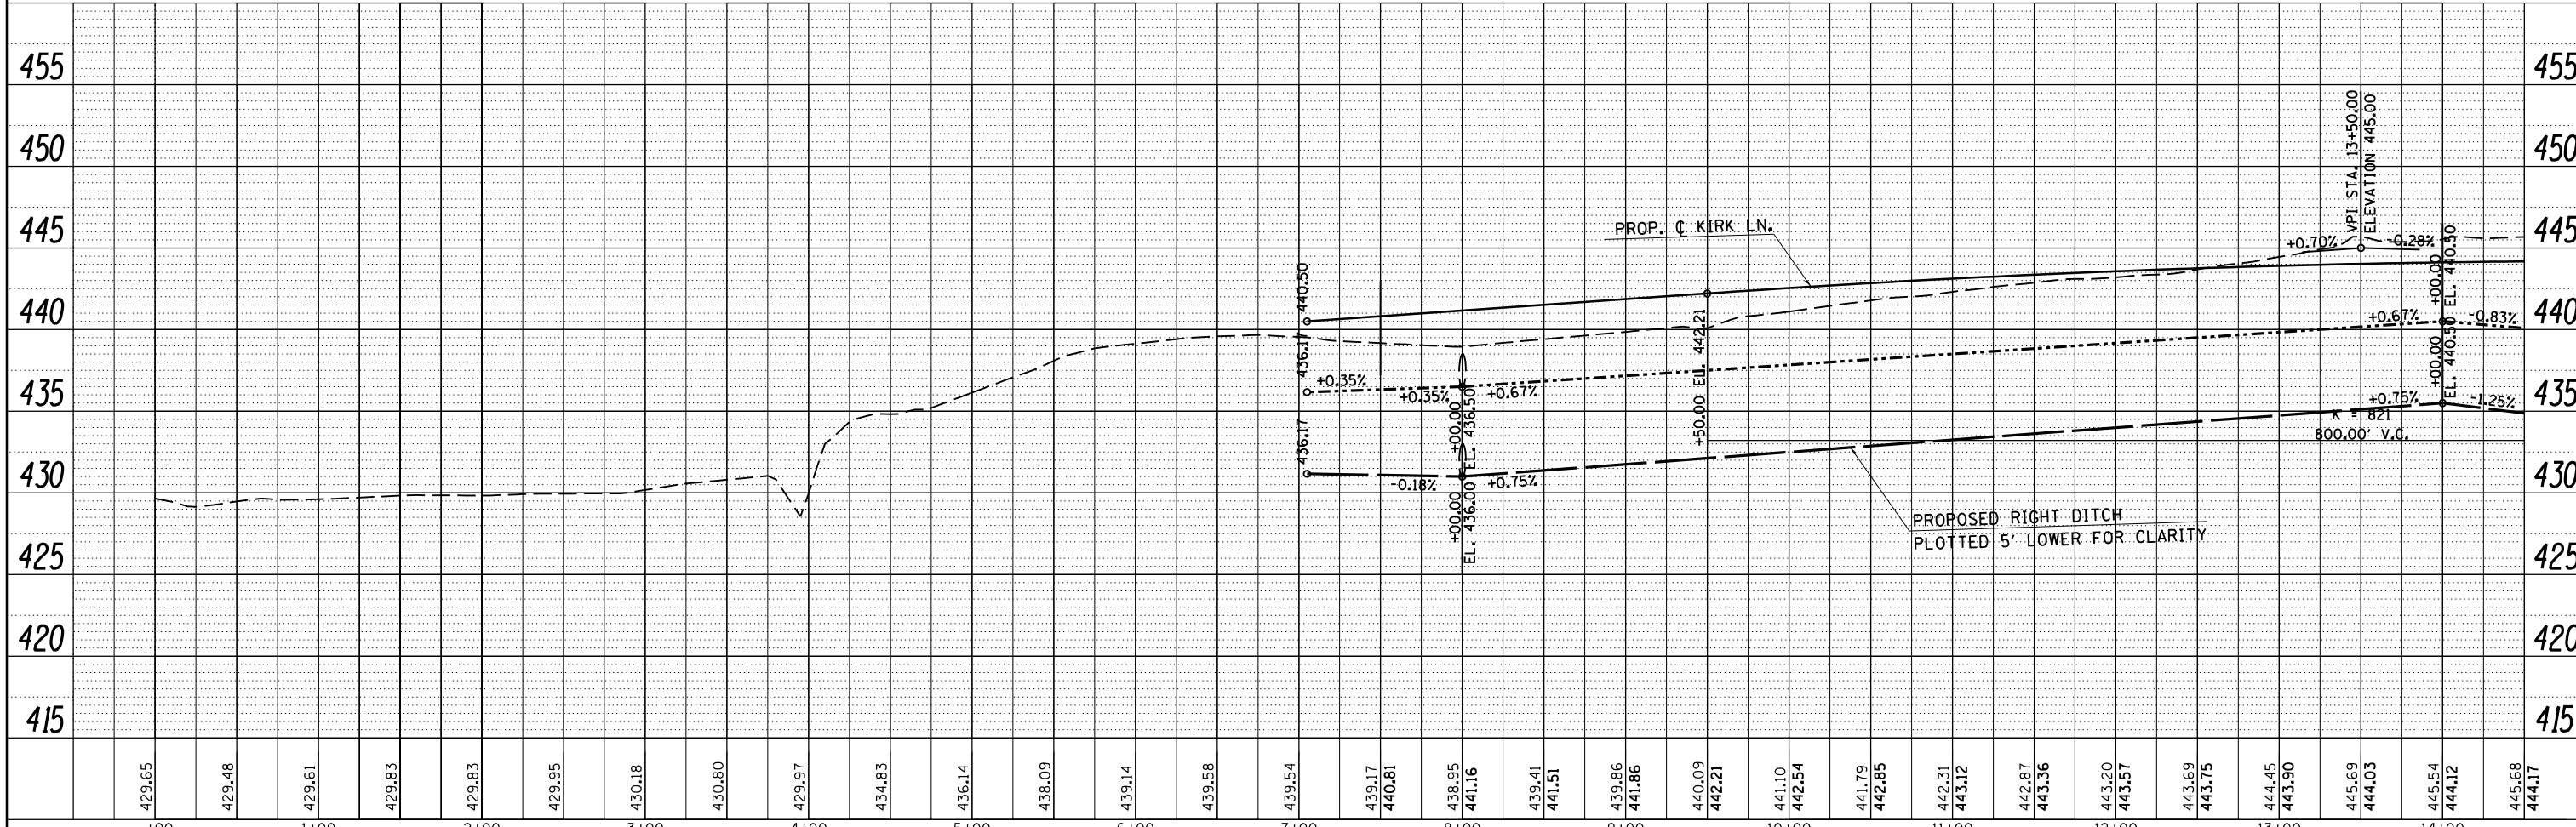


PLAN	SURVEYED	DATE
	PLOTTED	BY
	ALIGNED	
	CHECKED	
	FILED	
	NO.	
	NO.	
	NO.	
	NO.	

PROFILE	SURVEYED	DATE
	PLOTTED	BY
	GRADES CHECKED	
	STRUCTURE NOTATIONS CHECKED	
	NO.	
	NO.	
	NO.	
	NO.	

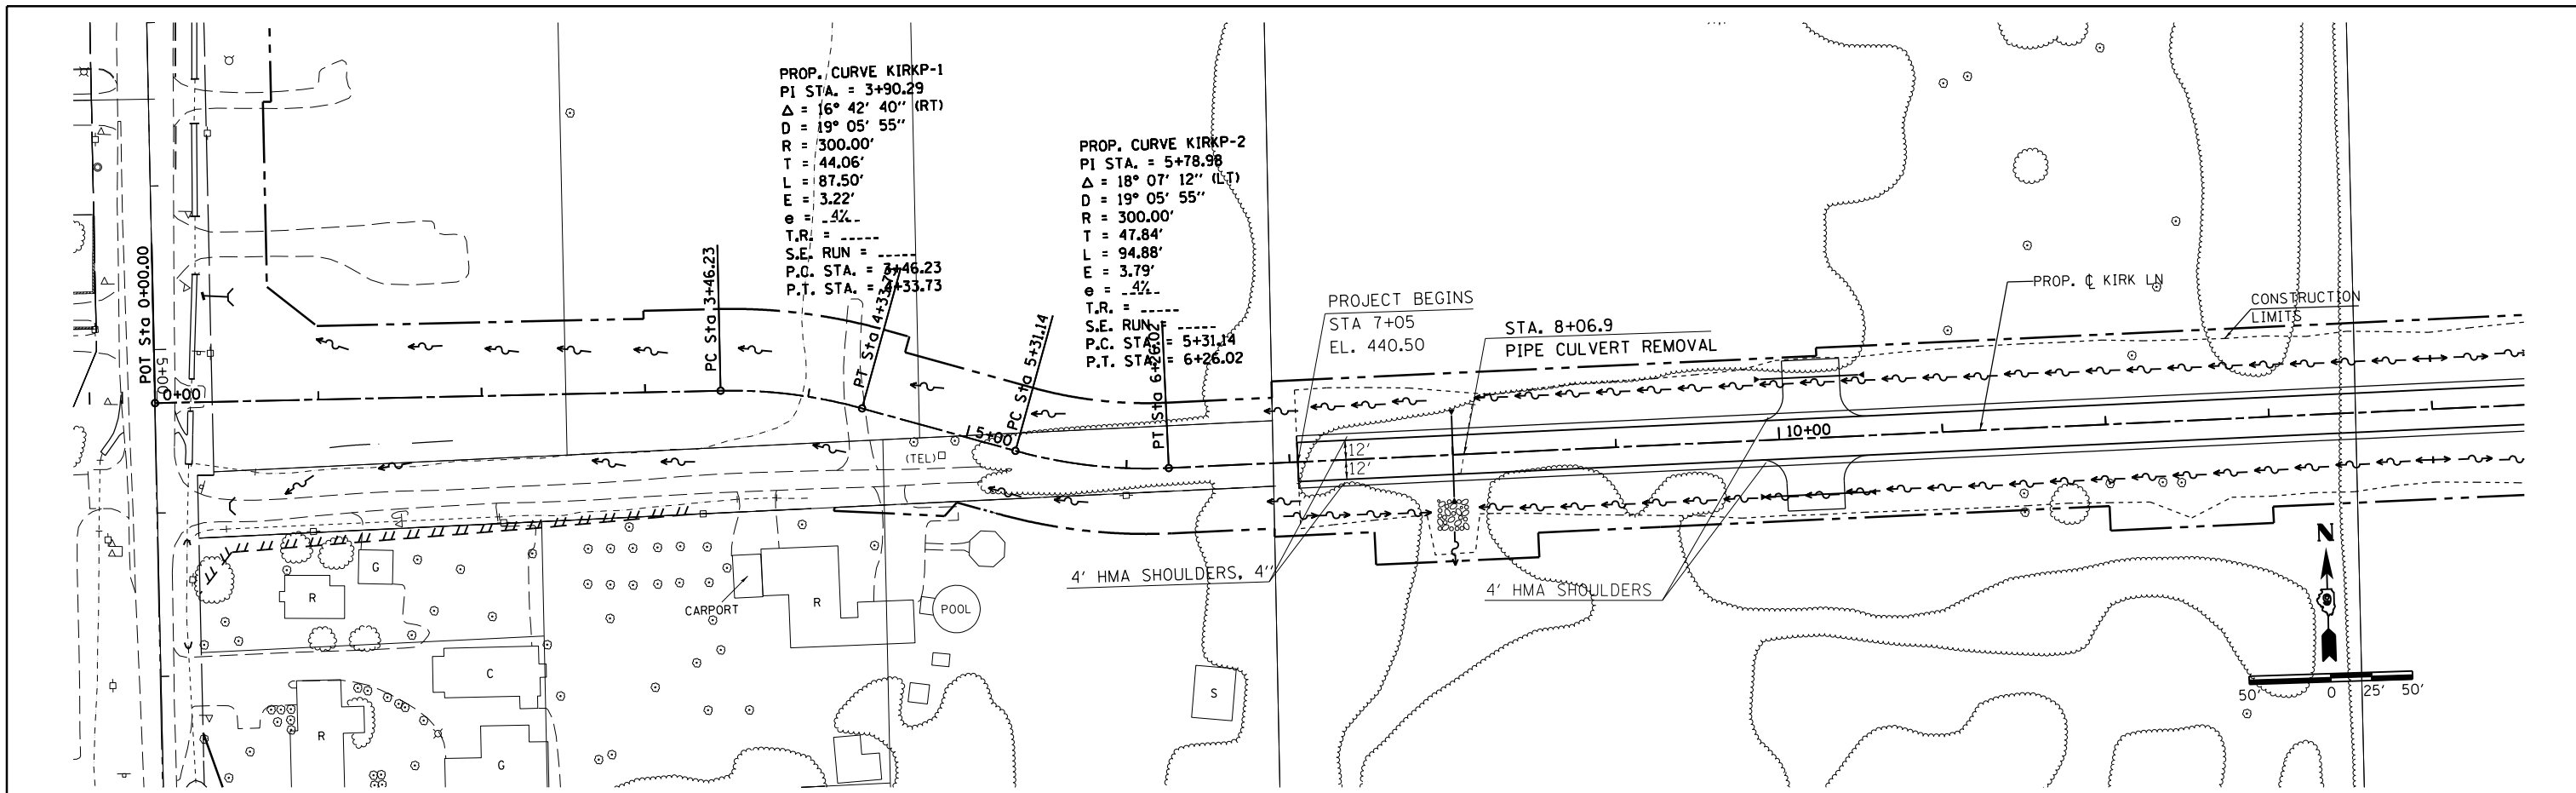

FILE NAME =	USER NAME = \$USER*	DESIGNED -	REVISED -	<b>STATE OF ILLINOIS</b> <b>DEPARTMENT OF TRANSPORTATION</b>	<b>PLAN - PROFILE ALONG KIRK LANE</b> SCALE: SHEET 1 OF 3 SHEETS STA. TO STA.	F.A.P. RTE. 331	SECTION (1-3)R-4	COUNTY WILLIAMSON	TOTAL SHEETS 62	SHEET NO. 21
c:\pwork\pwidot\lavenderba\d292803\78298-sh-toe-plnprf4.dgn	PLOT SCALE = 100.0000' / in.	DRAWN -	REVISED -			CONTRACT NO. 78298				
PLOT DATE = 5/10/2013	DATE -	CHECKED -	REVISED -			ILLINOIS FED. AID PROJECT				
		DATE -	REVISED -							