
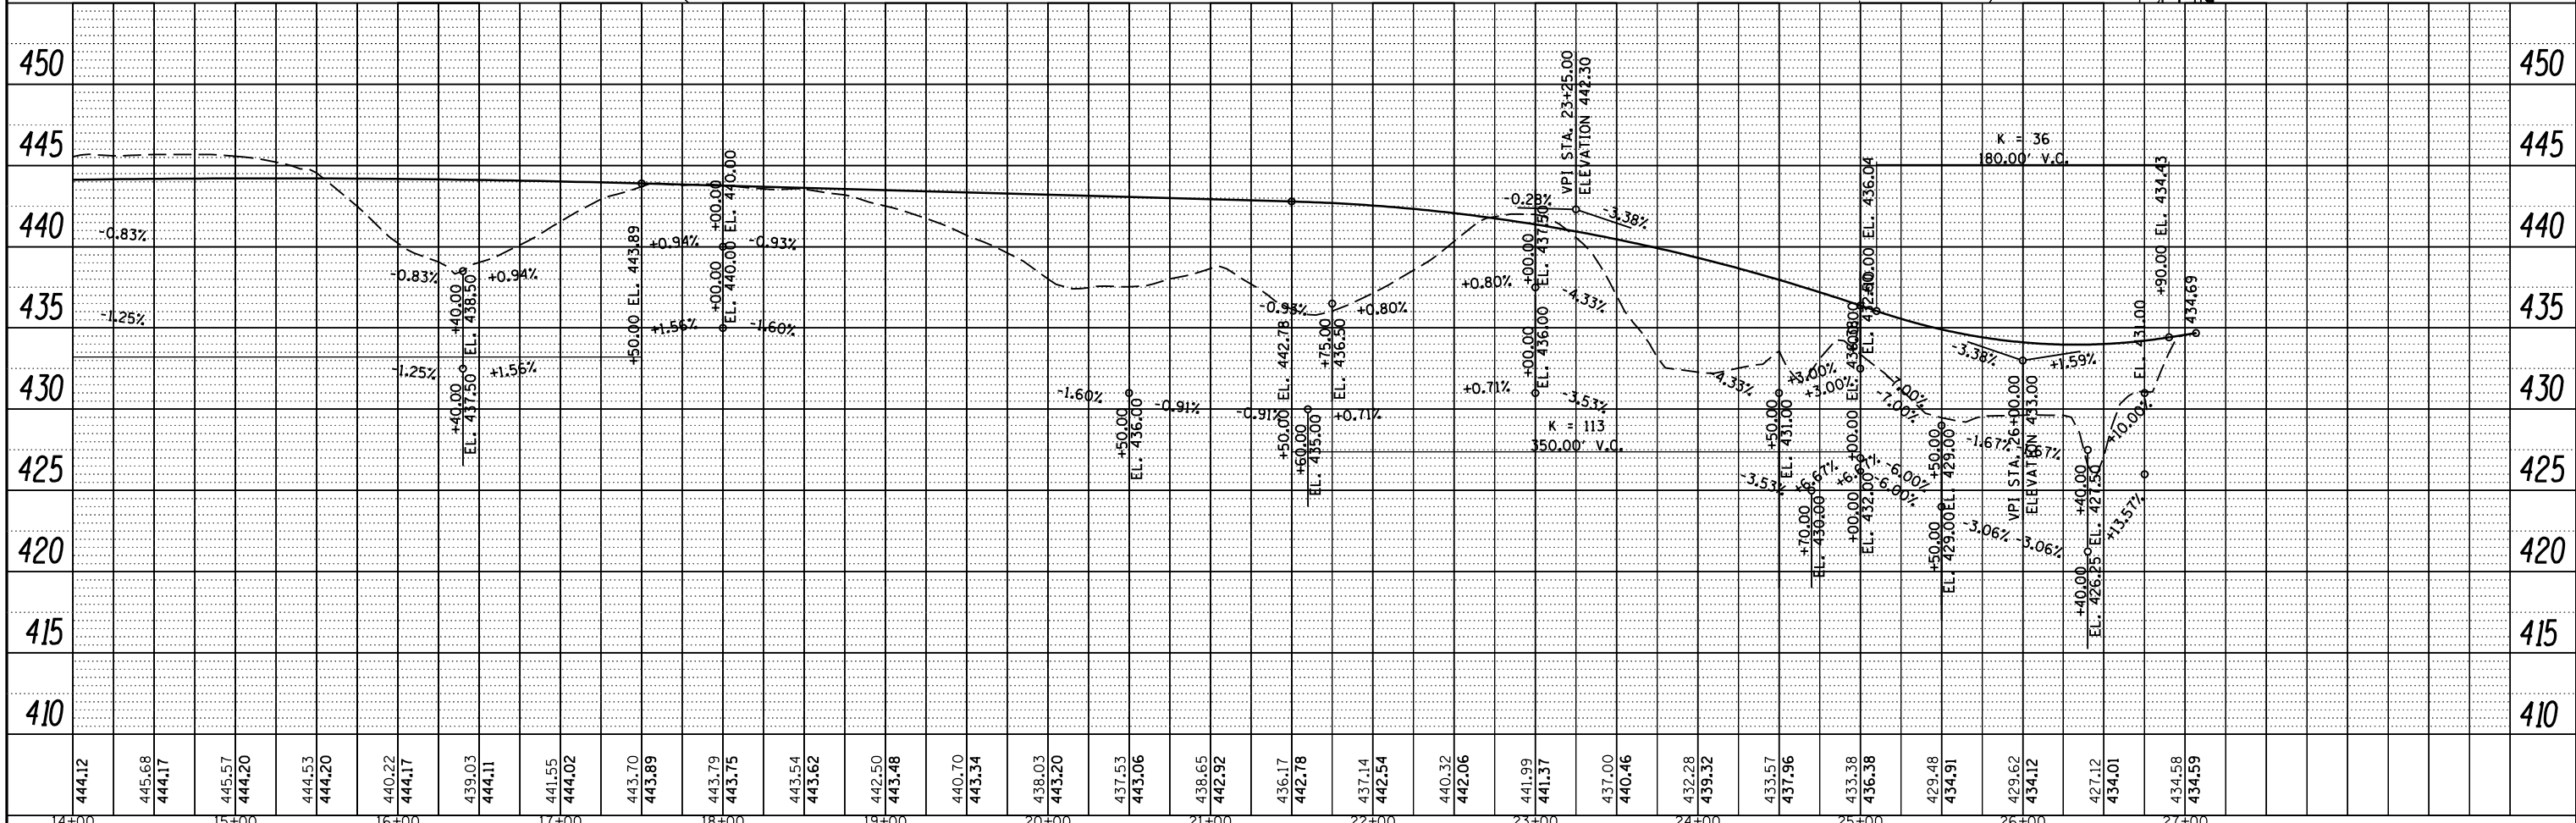


PLAN	SURVEYED	DATE
	PLOTTED	BY
	ALIGNED	
	CHECKED	
	FILED	
	NO.	
	NO.	
	NO.	

PROFILE	SURVEYED	DATE
	PLOTTED	BY
	GRADES	
	CHECKED	
	STRUCTURE	
	NOTATIONS	
	NO.	
	NO.	
	NO.	

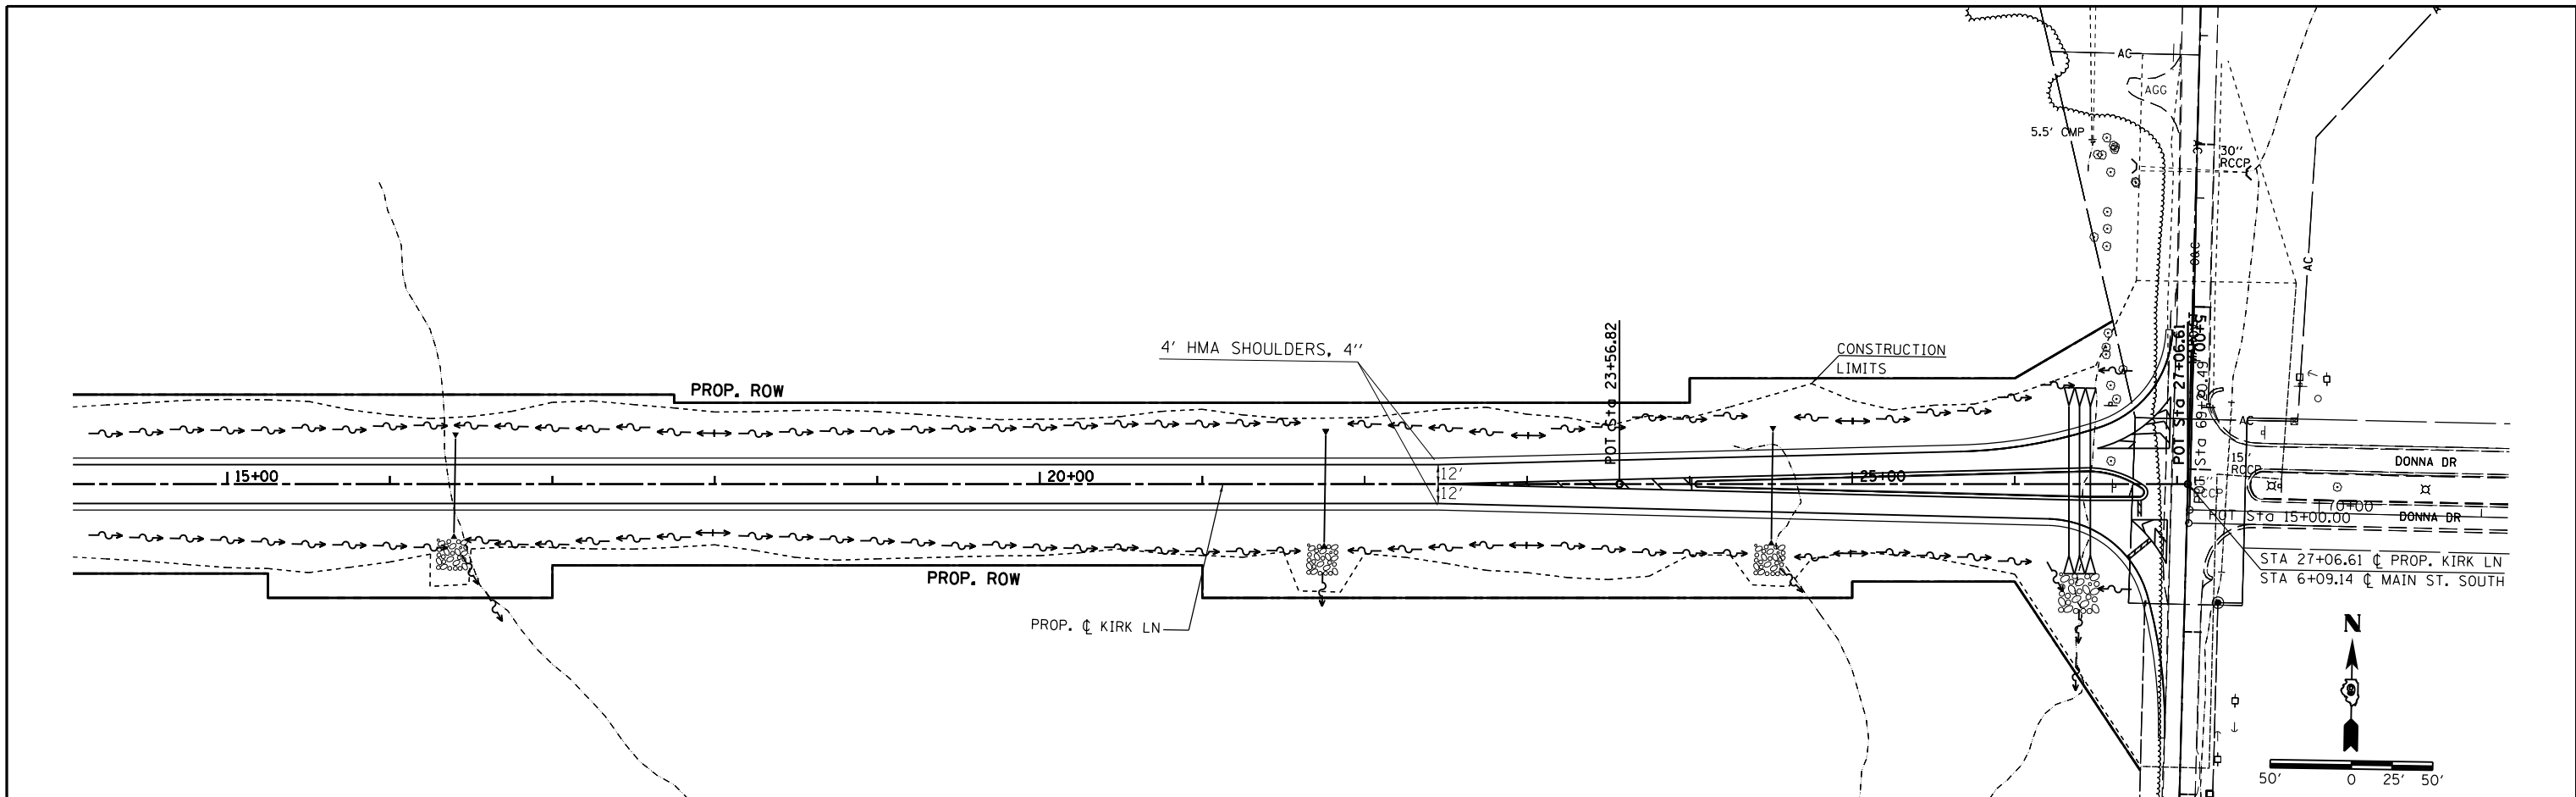

FILE NAME =	USER NAME = brandonja	DESIGNED -	REVISED -	STATE OF ILLINOIS DEPARTMENT OF TRANSPORTATION	PLAN - PROFILE ALONG KIRK LANE			F.A.P. R.T.E. = 331	SECTION = (1-3)R-4	COUNTY = WILLIAMSON	TOTAL SHEETS = 62	SHEET NO. = 22
c:\pwwork\pwwork\brandonja\d0292803\78298-shsta-plnprf4.dgn		DRAWN -	REVISED -		SCALE:	SHEET 2	OF 3	SHEETS	STA.	TO STA.	CONTRACT NO. 78298	
PLOT SCALE = 100.0000' / 1in.		CHECKED -	REVISED -								ILLINOIS FED. AID PROJECT	
PLOT DATE = 5/29/2013		DATE -	REVISED -									