


DATE	
BY	
SURVEYED	
PLOTTED	
TEMPLATE	
AREAS	
CHECKED	
FINAL SURVEY	
NOTE BOOK	
NO.	

DATE	
BY	
SURVEYED	
PLOTTED	
TEMPLATE	
AREAS	
CHECKED	
ORIGINAL SURVEY	
NOTE BOOK	
NO.	

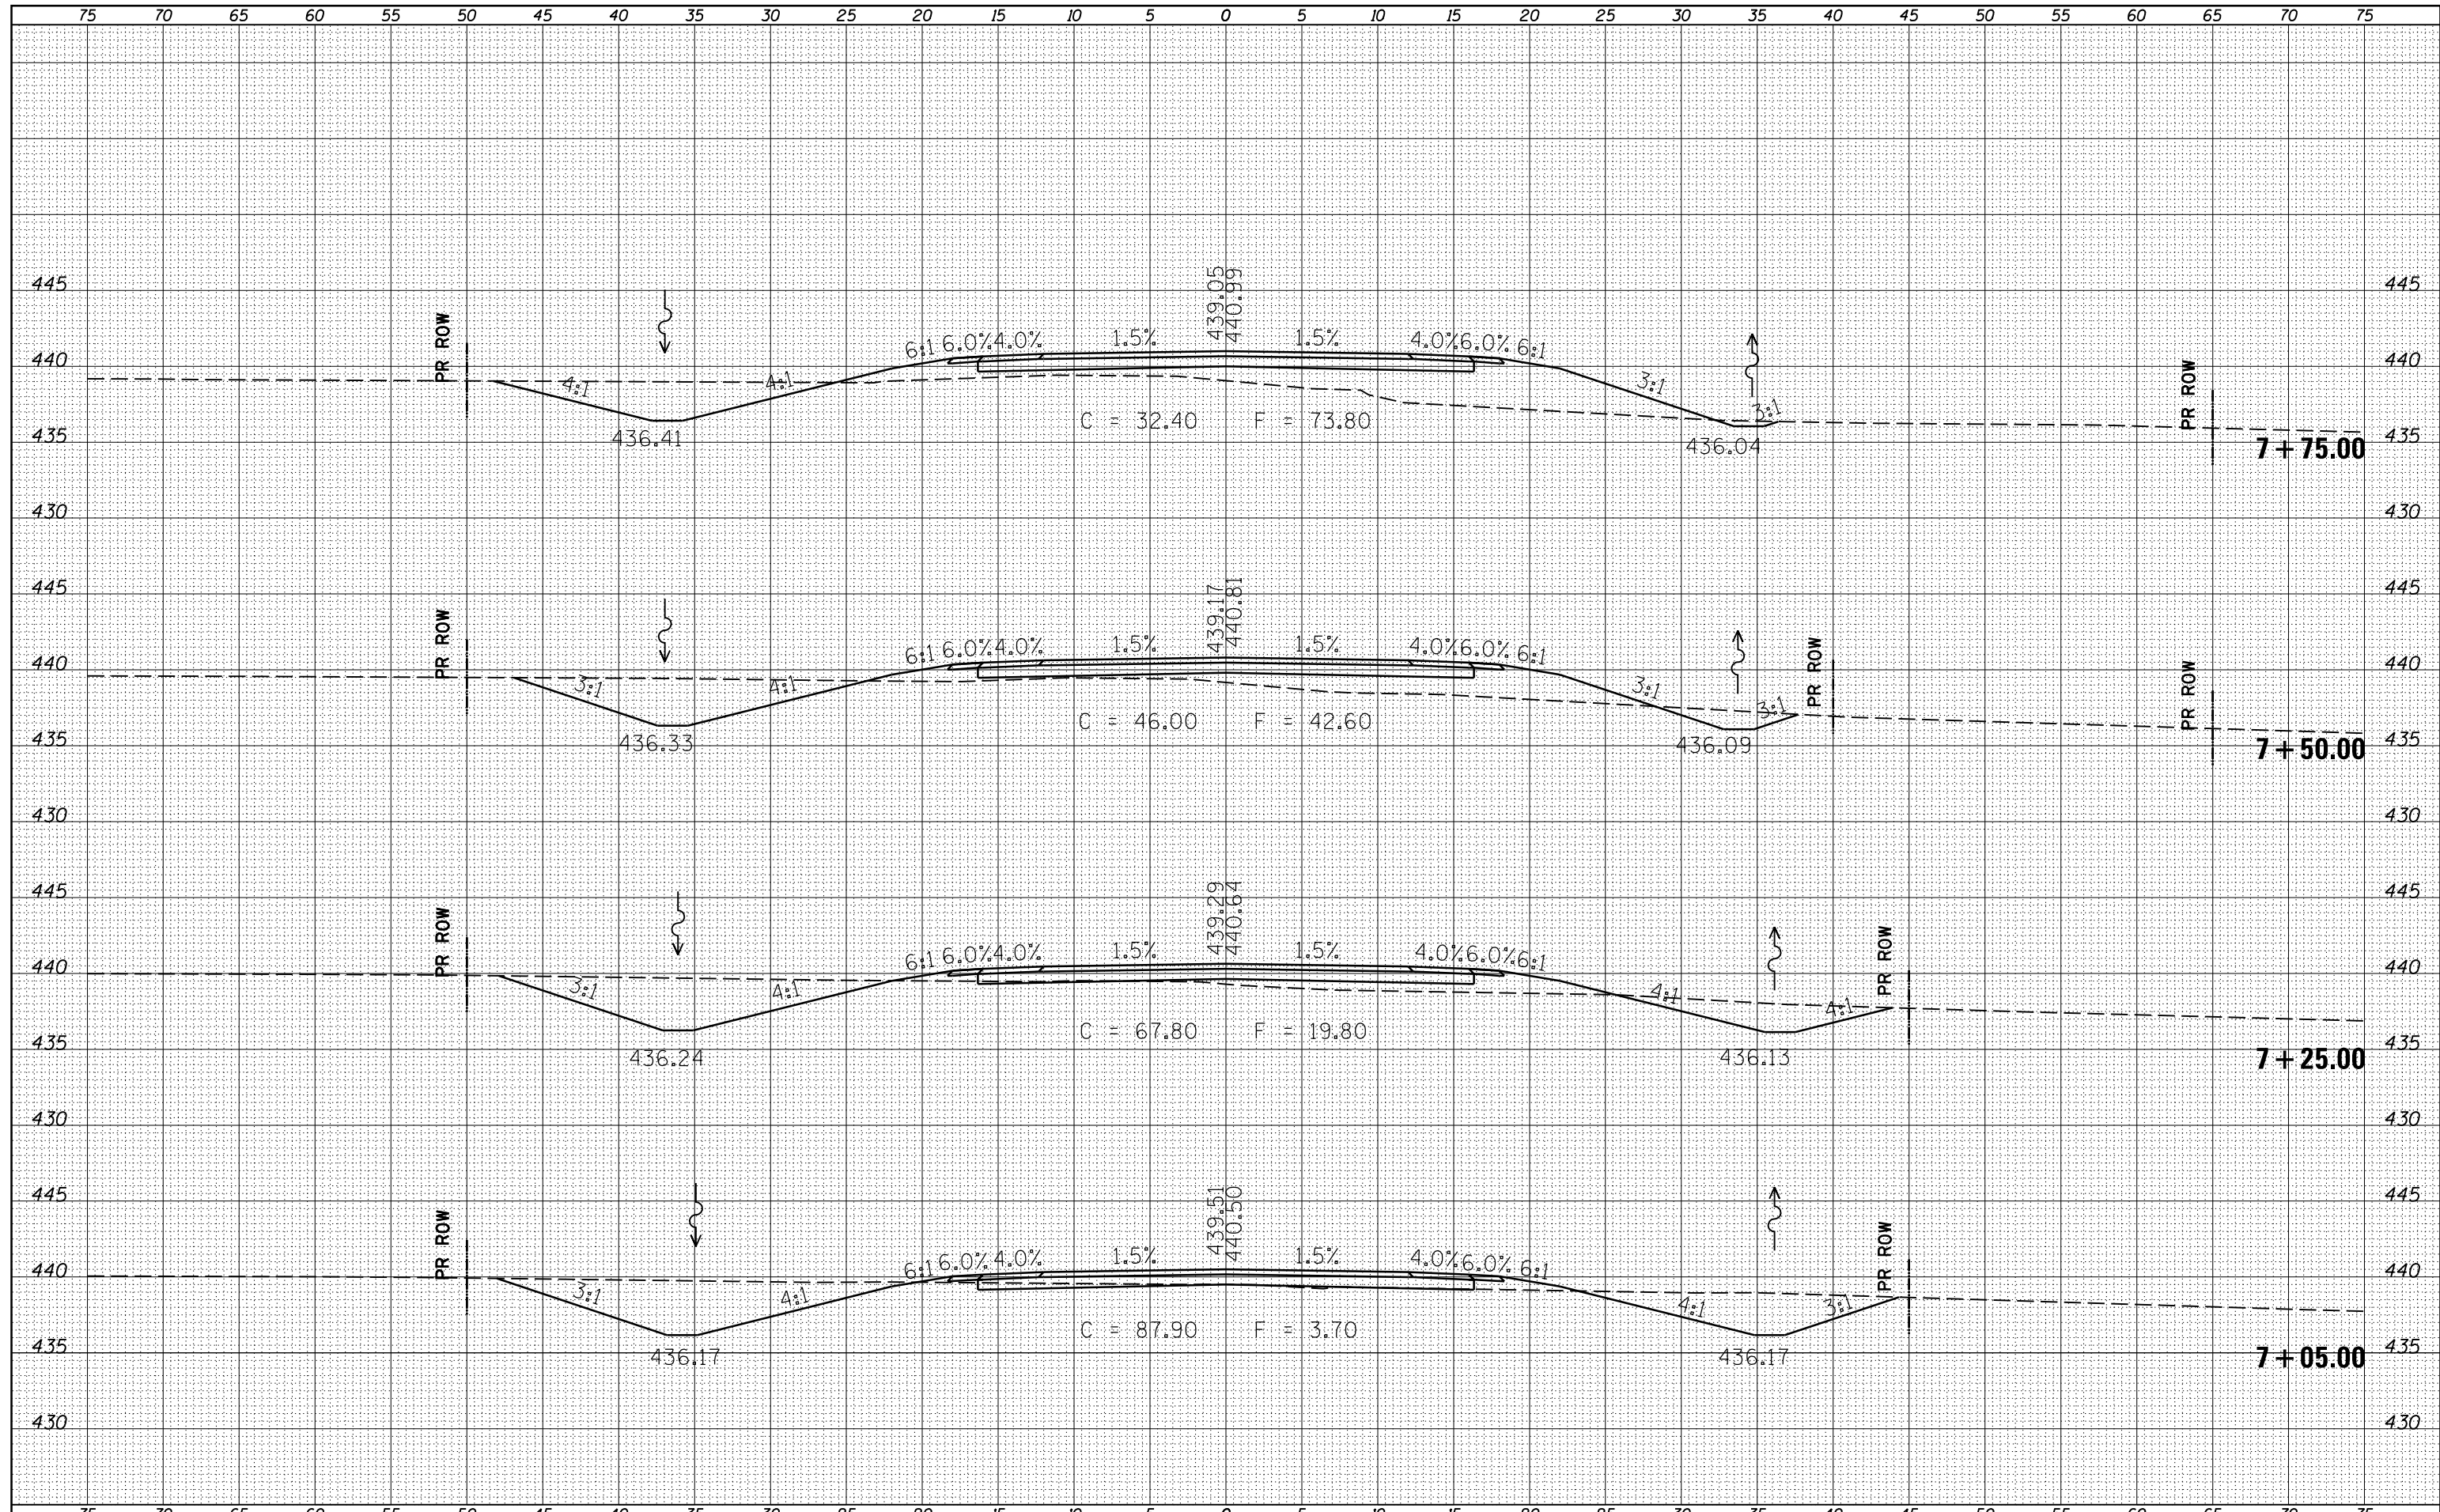

FILE NAME =	USER NAME = susers	DESIGNED -	REVISED -	STATE OF ILLINOIS DEPARTMENT OF TRANSPORTATION	CROSS SECTIONS - KIRK LN			F.A.P. RTE.	SECTION	COUNTY	TOTAL SHEETS	SHEET NO.
ca:\pw_work\pwidot\lavenderba\0292803\78298-sh\1-xsections.dgn		DRAWN -	REVISED -					331	(1-3)R-4	WILLIAMSON	62	38
PLOT SCALE = 10.0000' / in.		CHECKED -	REVISED -		CONTRACT NO. 78298			ILLINOIS FED. AID PROJECT				
MODELNAME		DATE -	REVISED -		SCALE:	SHEET 1	OF 21 SHEETS	STA. 7+05.00	TO STA. 7+75.00			