


| | |
|---------------|------|
| BY | DATE |
| SURVEYED | |
| PLOTTED | |
| TEMPLATE | |
| AREAS CHECKED | |
| NO. | |

| | |
|---------------|------|
| BY | DATE |
| SURVEYED | |
| PLOTTED | |
| TEMPLATE | |
| AREAS CHECKED | |
| NO. | |

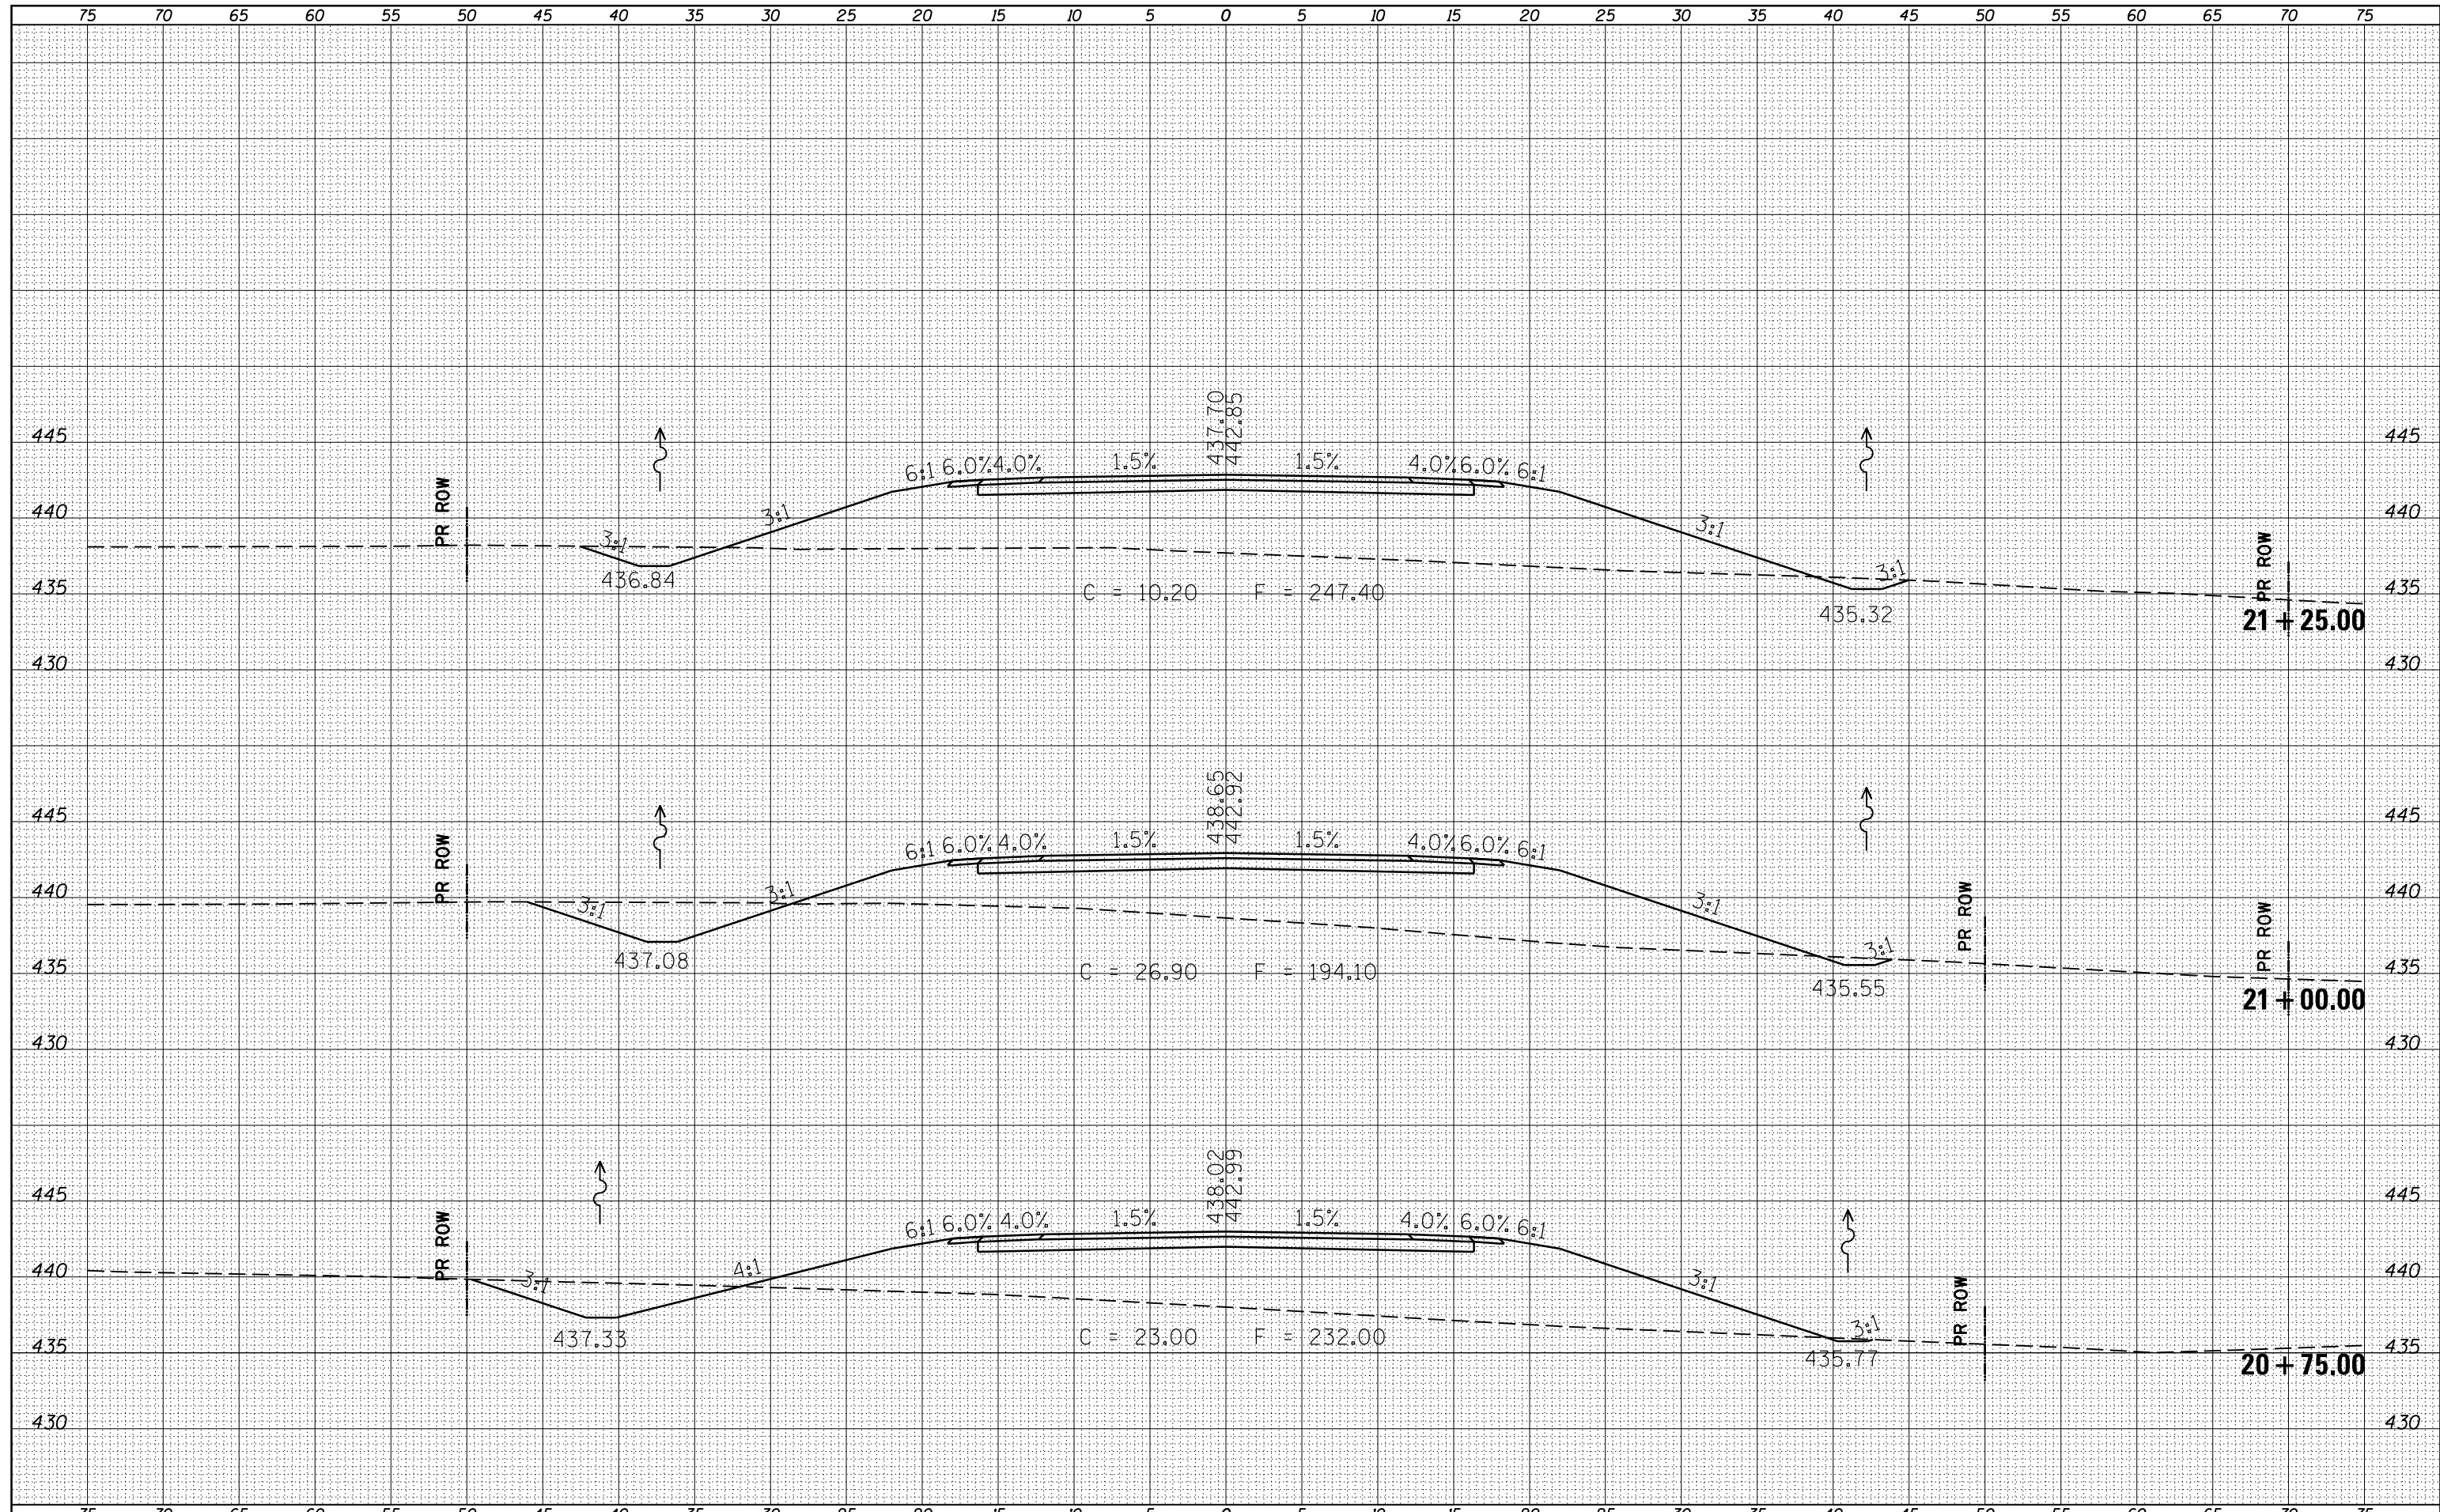

| | | | | | | | | | | | | | |
|--|---------------------|------------|-----------|---|---|----------|------------|----|--------------------|---------|--------|--------------|-----------|
| FILE NAME = | USER NAME = \$USERS | DESIGNED - | REVISED - | STATE OF ILLINOIS DEPARTMENT OF TRANSPORTATION | CROSS SECTIONS - KIRK LN | | | | F.A.P. RTE. | SECTION | COUNTY | TOTAL SHEETS | SHEET NO. |
| ca:\pw_work\pwidot\lavenderba\0292803\78298-sh\1-xsections.dgn | | DRAWN - | REVISED - | | 331 | (1-3)R-4 | WILLIAMSON | 62 | 52 | | | | |
| \$MODELNAME\$ | | CHECKED - | REVISED - | | SCALE: SHEET 15 OF 21 SHEETS STA. 20+75.00 TO STA. 21+25.00 | | | | CONTRACT NO. 78298 | | | | |
| | | DATE - | REVISED - | | ILLINOIS FED. AID PROJECT | | | | | | | | |