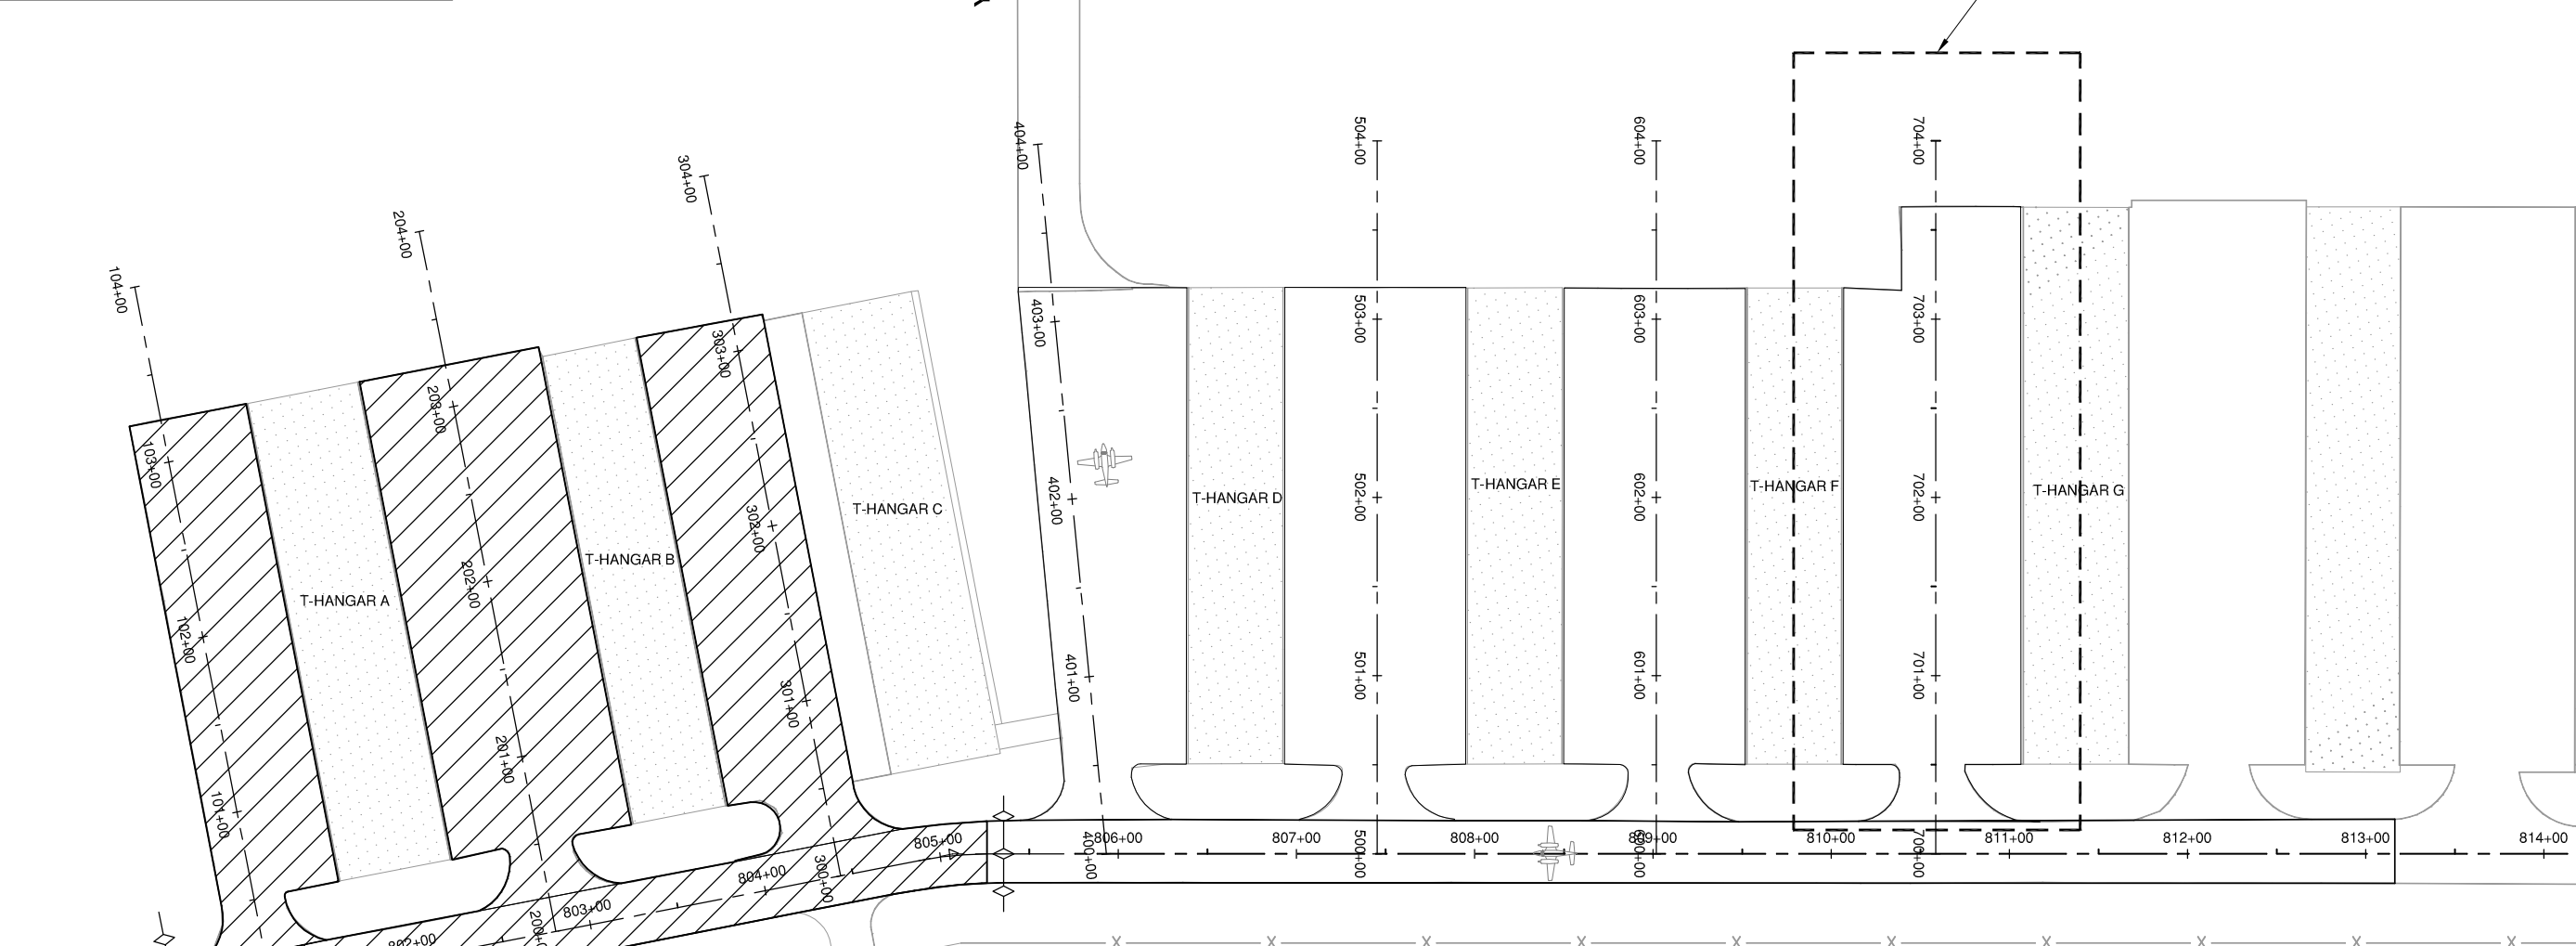
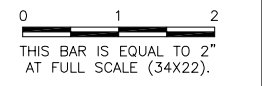



FILE: 1303501-GC103A.dwg
 UPDATE BY: Chris Groth
 PLOT DATE: 7/23/2013 4:02 PM
 SPI-BASE CURRENT GEOMETRY
 1303501_BASE_PROP_GEO
 KEYMAP


CA016

REVISIONS		
NUMBER	BY	DATE

SPRINGFIELD AIRPORT AUTHORITY
ABRAHAM LINCOLN CAPITAL AIRPORT
SPRINGFIELD, ILLINOIS

REHABILITATE CHARLIE RAMP T-HANGAR TAXILANES
CONSTRUCTION ACTIVITY PLAN 1

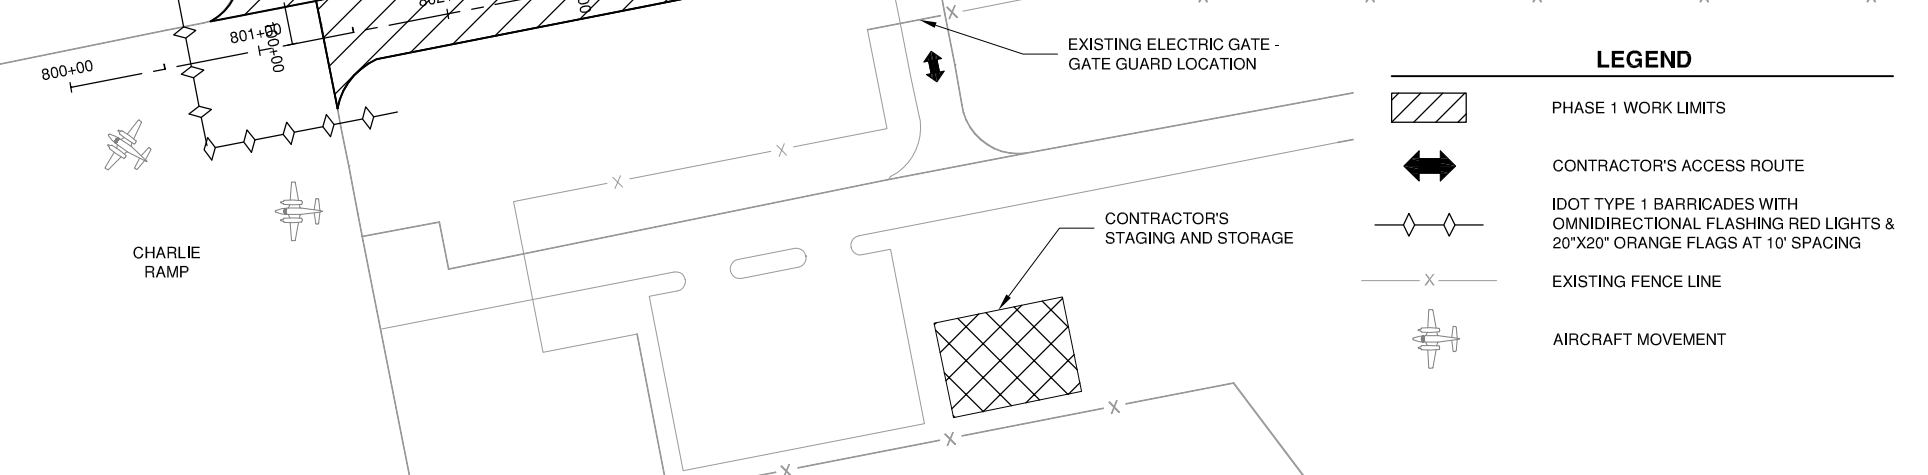

© Copyright CMT, Inc.



CMT
 CRAWFORD, MURPHY & TILLY, INC.
 CONSULTING ENGINEERS
 License No. 184-000613

DESIGN BY:	JMW
DRAWN BY:	CMT
CHECKED BY:	CBG
APPROVED BY:	RLV
DATE:	JUNE 14, 2013
JOB No:	130350100
IL PROJ. NO.	SPI-4281
SHEET 03 OF 20 SHEETS	

K:\Springfield\13035-01\Draw_Sheets