
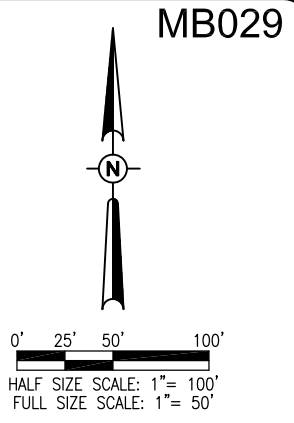


JUN 17, 2013 12:35 PM HARR01115
 pw:\sps-svr306\hanson\Documents\Projects\Documents\120053\120053D\CAD\Airport\Sheet\C-142-ELE

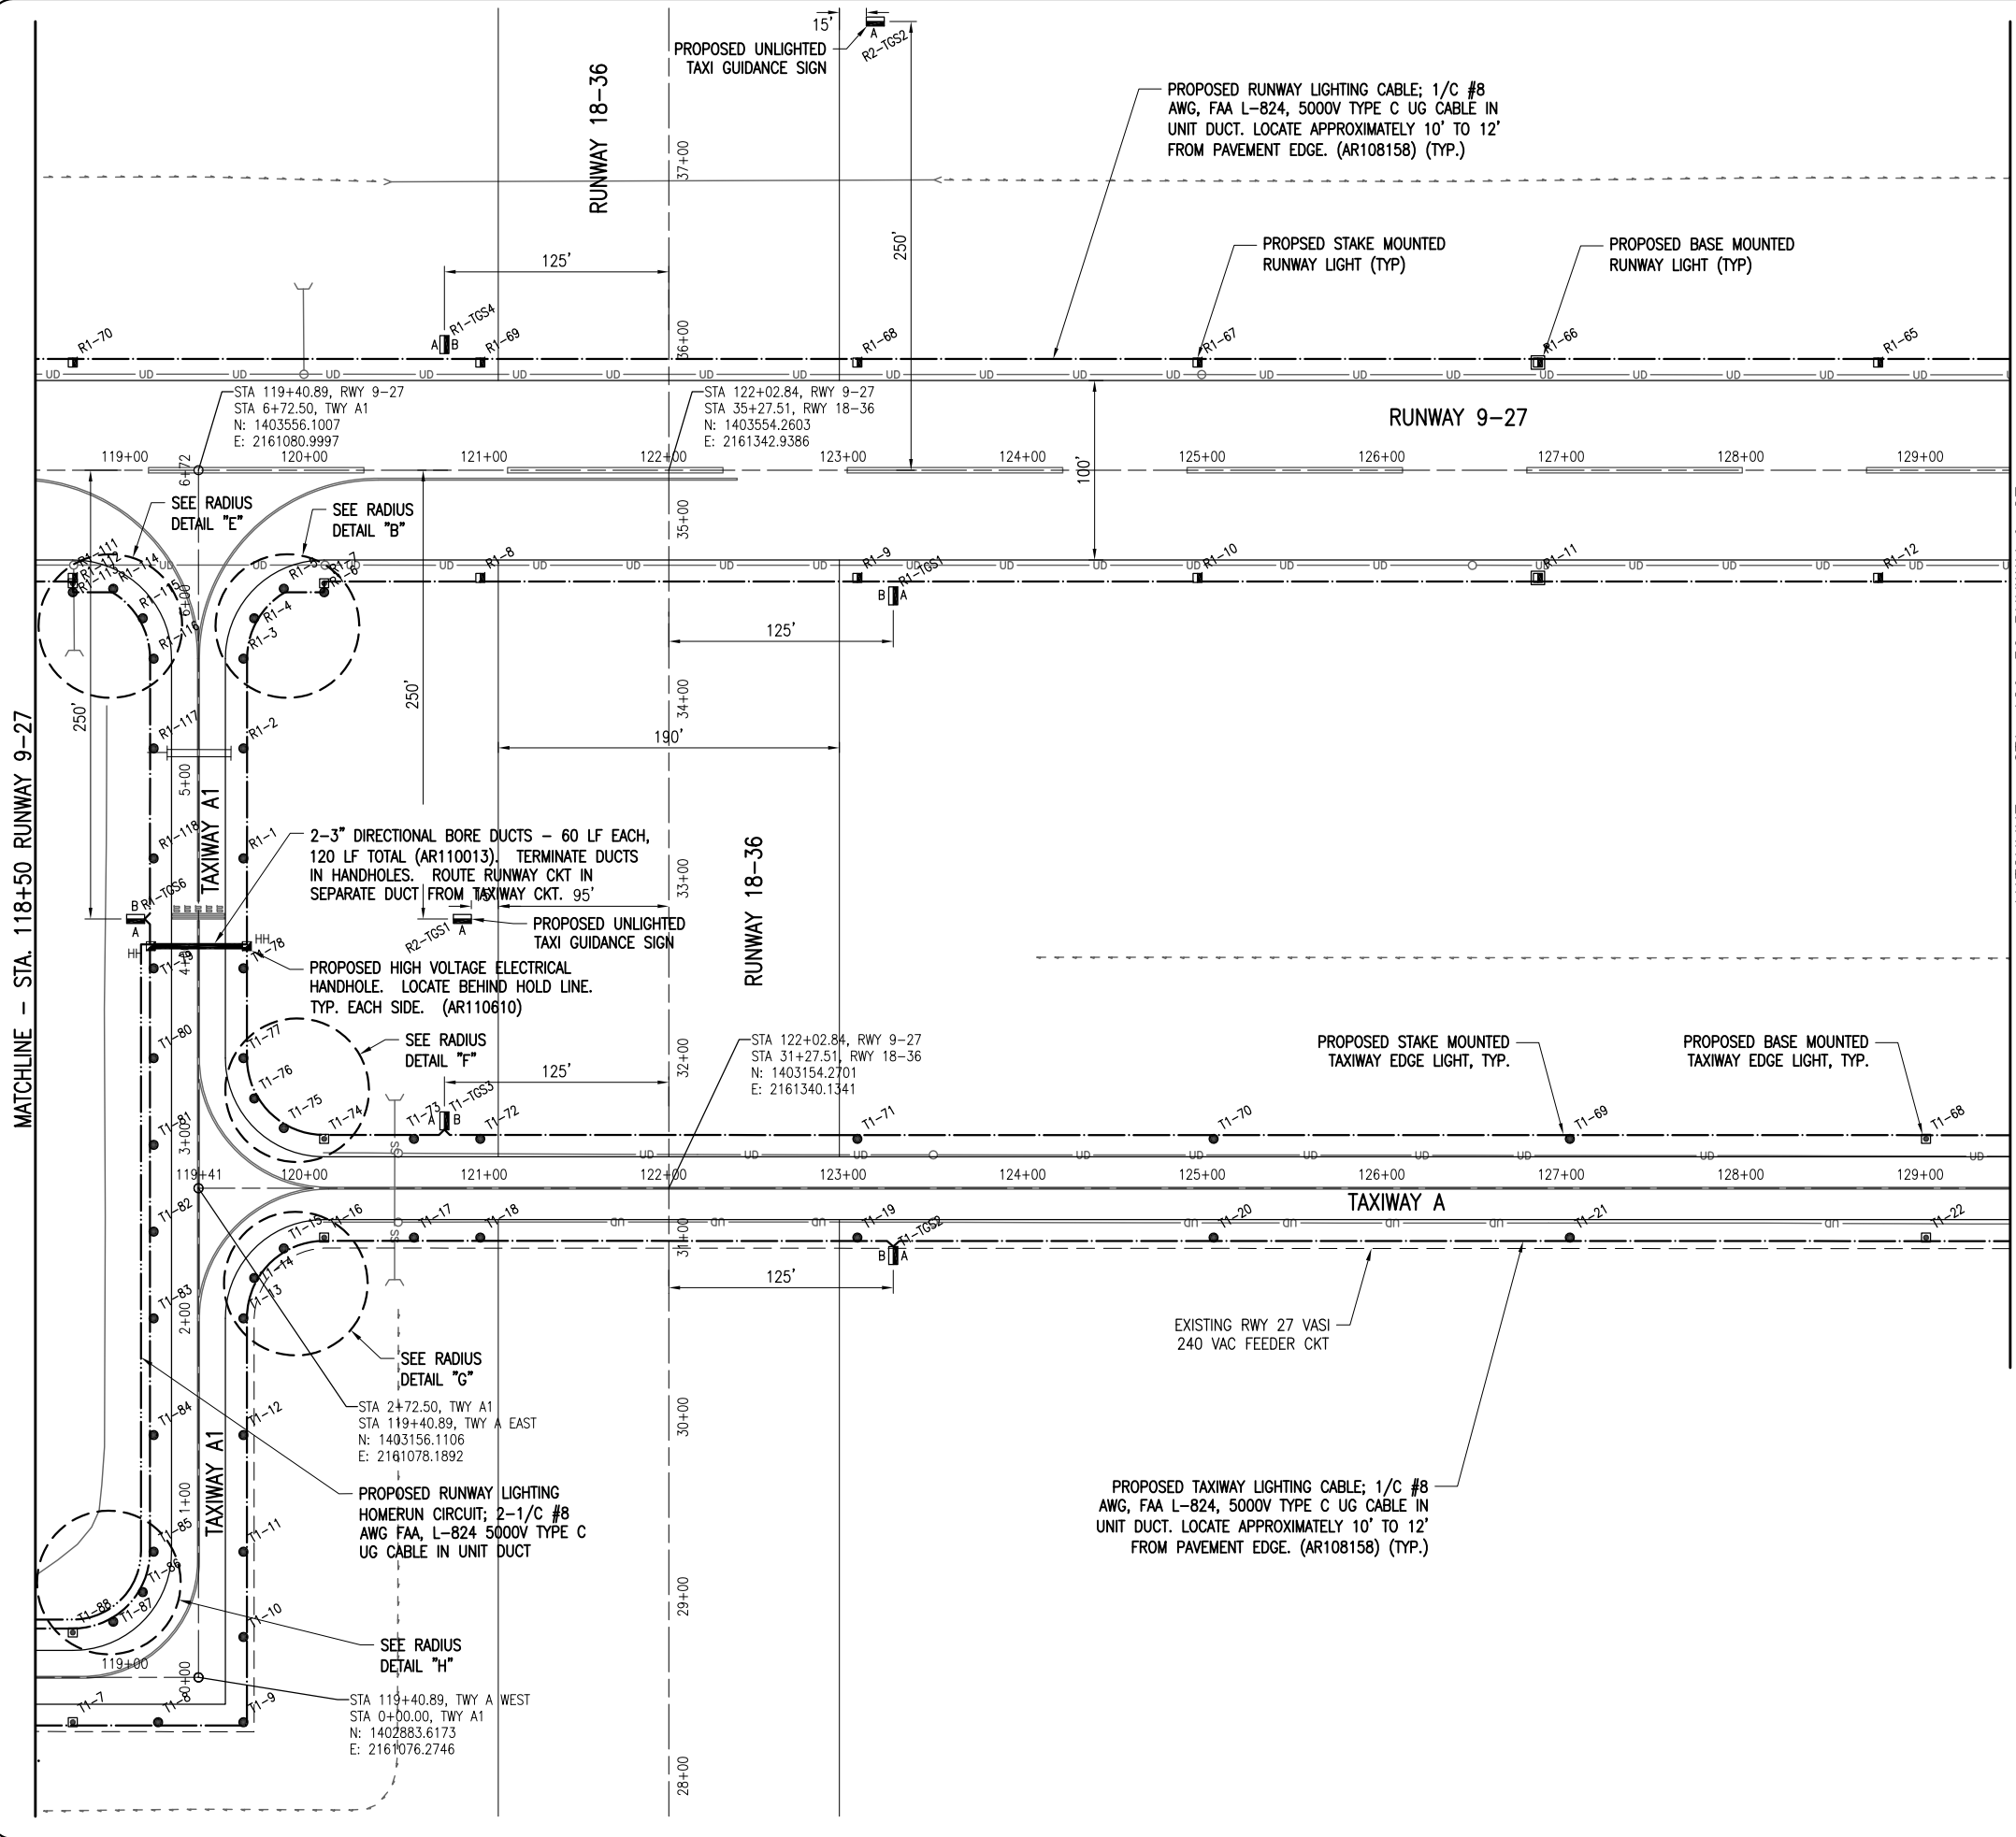

MB029

MATCHLINE - STA. 129+50 RUNWAY 9-27

MATCHLINE - STA. 118+50 RUNWAY 9-27

LEGEND

- EXISTING PAVEMENT
- EXISTING BUILDING
- EXISTING ELECTRICAL DUCT
- PROPOSED ELECTRICAL DUCT
- EXISTING DRAINAGE DITCH
- EXISTING ELECTRIC
- PROPOSED 1/C #8 AWG, FAA L-824, 5000 VOLT TYPE C UNDERGROUND CABLE IN UNIT DUCT
- PROPOSED 2-1/C #8 AWG, FAA L-824, 5000V TYPE C UNDERGROUND CABLE IN UNIT DUCT.
- PROPOSED 3-1/C #6 XLP-USE 600V UG CABLE IN UNIT DUCT
- EXISTING WATER
- EXISTING TELEPHONE
- EXISTING UNDERDRAIN
- EXISTING STORM SEWER
- EXISTING SANITARY
- EXISTING UNDERGROUND ELECTRIC UTILITY PRIMARY
- PROPOSED REIL
- PROPOSED WIND CONE
- EXISTING TAXI GUIDANCE SIGN
- PROPOSED TAXI GUIDANCE SIGN
- PROPOSED STAKE MOUNTED TAXIWAY LIGHT
- PROPOSED BASE MOUNTED TAXIWAY LIGHT
- PROPOSED STAKE MOUNTED RUNWAY LIGHT
- PROPOSED BASE MOUNTED RUNWAY LIGHT
- PROPOSED STAKE MOUNTED THRESHOLD LIGHT
- PROPOSED BASE MOUNTED THRESHOLD LIGHT
- PROPOSED ELECTRICAL HANDHOLE
- PROPOSED ELECTRICAL MANHOLE
- EXISTING UTILITY TRANSFORMER
- PROPOSED UTILITY TRANSFORMER
- EXISTING AIRPORT ROTATING BEACON

REVISION	DATE	ADDED END INDICATORS
02/19/13		PER IDA REVIEW
06/12/13		REMOVED PAPI'S/VASI'S TO REMAIN

**MACOMB MUNICIPAL AIRPORT
MACOMB, ILLINOIS**

BLOCK GRANT PROJ.: 3-17-0064-B21
IL PROJ.: MGB-4206

REVISION	DATE	BY	APP'D
LAYOUT	01/26/13	MLH/KNL	
DRAWN	01/28/12	TRR	
REVIEWED	02/04/13	KNL/CAH	

HANSON

© Copyright Hanson Professional Services Inc. 2013
 Hanson Professional Services Inc.
 1525 So. Main Street
 Springfield, Illinois 62703-2886

REPLACE VAULT, AIRFIELD
LIGHTING AND GUIDANCE SIGNS

PROPOSED ELECTRICAL PLAN
STA. 118+50 TO 129+50