

CODE NO.	ITEM	UNIT	TOTAL QUANTITY	CONSTRUCTION CODE	
				100% STATE	100% STATE
				ROADWAY	LIGHTING
				0044	0021
				URBAN	URBAN
44213204	TIE BARS 3/4"	EACH	102	102	
50300225	CONCRETE STRUCTURES	CU YD	67.4	67.4	
50300300	PROTECTIVE COAT	SQ YD	100.4	100.4	
50800205	REINFORCEMENT BARS, EPOXY COATED	POUND	22,776	22,776	⚠
550A0360	STORM SEWERS, CLASS A, TYPE 2 15"	FOOT	173	173	
55100700	STORM SEWER REMOVAL 15"	FOOT	80	80	
59300100	CONTROLLED LOW-STRENGTH MATERIAL	CU YD	5	5	
60250200	CATCH BASINS TO BE ADJUSTED	EACH	1	1	
60255500	MANHOLES TO BE ADJUSTED	EACH	2	2	
60260100	INLETS TO BE ADJUSTED	EACH	5	5	
60500050	REMOVING CATCH BASINS	EACH	3	3	
60500305	FILLING INLETS	EACH	4	4	
63200310	GUARDRAIL REMOVAL	FOOT	578	578	
* 66900200	NON-SPECIAL WASTE DISPOSAL	CU YD	1,170	1,170	

* DENOTES SPECIALTY ITEM

CODE NO.	ITEM	UNIT	TOTAL QUANTITY	CONSTRUCTION CODE	
				100% STATE	100% STATE
				ROADWAY	LIGHTING
				0044	0021
				URBAN	URBAN
* 66900530	SOIL DISPOSAL ANALYSIS	EACH	5	5	
* 66901001	REGULATED SUBSTANCES PRE-CONSTRUCTION PLAN	L SUM	1	1	
* 66901003	REGULATED SUBSTANCES FINAL CONSTRUCTION REPORT	L SUM	1	1	
* 66901005	ENGINEERED BARRIER	SQ YD	745	745	
* 66901006	REGULATED SUBSTANCES MONITORING	CAL DA	50	50	
67100100	MOBILIZATION	L SUM	1	1	
70301120	TEMPORARY PAVEMENT MARKING - LINE 4" - EPOXY	FOOT	17,899	17,899	
70301140	TEMPORARY PAVEMENT MARKING - LINE 8" - EPOXY	FOOT	3,065	3,065	
70600280	IMPACT ATTENUATORS, TEMPORARY (SEVERE USE, NARROW), TEST LEVEL 3	EACH	2	2	
70600370	IMPACT ATTENUATORS, RELOCATE (SEVERE USE, NARROW), TEST LEVEL 3	EACH	3	3	
* 72400310	REMOVE SIGN PANEL - TYPE 1	SQ FT	10	10	
* 72400320	REMOVE SIGN PANEL - TYPE 2	SQ FT	12	12	
* 72700100	STRUCTURAL STEEL SIGN SUPPORT - BREAKAWAY	POUND	2,055	2,055	⚠
* 73000100	WOOD SIGN SUPPORT	FOOT	86	86	

⚠ REVISED SHEET 7/23/2024

MODEL: Default
FILE NAME: p:\aecom-np-pw-bentley.com\AECOM_DS18_NAD\Documents\6058563-1-190\900-CAD\910_CAD\WBIB-TOLU03_SHEETS\Civil\62U90-SHT-500.dgn



USER NAME = Jacqueline.Ng
DESIGNED - JN
DRAWN - JN
PLOT SCALE = 2 0000' / in.
CHECKED - MJE
PLOT DATE = 4/30/2024

REVISOR -
REVISOR -
REVISOR -
REVISOR -
DATE - 5/3/2024

STATE OF ILLINOIS
DEPARTMENT OF TRANSPORTATION


SUMMARY OF QUANTITIES

SCALE: NONE | SHEET 2 OF 7 SHEETS | STA. TO STA.

F.A.I. RTE.	SECTION	COUNTY	TOTAL SHEETS	SHEET NO.
190	FAI 90 23 TBR	COOK	234	4
CONTRACT NO. 62U90			ILLINOIS FED. AID PROJECT	

SIGNING SCHEDULE

SIGN NO.	LEGEND / DESCRIPTION	SIGN TYPE	LOCATION (STATION / OFFSET)		SIGN PANEL DIMENSIONS		SIGN INSTALLATION, TYPE 1 (SQ FT)	SIGN INSTALLATION, TYPE 2 (SQ FT)	SIGN INSTALLATION, TYPE 3 (SQ FT)	REMOVE AND RELOCATE SIGN, TYPE 1 (SQ FT)	REMOVE AND RELOCATE SIGN, TYPE 2 (SQ FT)	REMOVE AND RELOCATE SIGN, TYPE 3 (SQ FT)	REMOVE SIGN PANEL, TYPE 1 (SQ FT)	REMOVE SIGN PANEL, TYPE 2 (SQ FT)	WOOD SIGN SUPPORT (FOOT)	POST 1 LENGTH (FOOT)	POST 2 LENGTH (FOOT)	STRUCTURAL STEEL SIGN SUPPORT - BREAKAWAY TYPE	WEIGHT (POUND)	TOP OF CONCRETE FOUNDATION ELEVATION		CONCRETE FOUNDATIONS (CU YD)	REINFORCEMENT BARS EPOXY COATED (POUND)	REMOVE SIGN MOUNTED SIGN SUPPORT (EACH)	REMOVE CONCRETE FOUNDATION - GROUND MOUNT (EACH)										
			WIDTH (FT)	HEIGHT (FT)	POST 1 (FOOT)	POST 2 (FOOT)																													
SB-294-BS-003-P	TOLL AHEAD, I-PASS OR PAY ONLINE	AET-IT3	409+04.81	12.00' RT	12.0	5.0	-	-	60	-	-	-	-	-	-	14.6	15.0	W8X18	531	649.13	648.72	1.4	156	-	-										
EB-90-BS-004-RL	TOLL AHEAD, I-PASS OR PAY ONLINE	AET-IT3	515+99.77	18.02' RT	12.0	5.0	-	-	-	-	-	60	-	-	-	17.5	21.5	W10X22	858	641.62	637.67	2.4	184	2	2										
WP-190-LP-001-RL	NO PARKING STANDING STOPPING, TOW AWAY ZONE	CUSTOM	519+44.33	16.03' RT	2.0	2.5	-	-	-	5	-	-	-	-	-	-	-	-	-	-	-	-	-	-	-										
WB-190-BS-002-RL	ALLSTATE ARENA, CASINO, NEXT RIGHT, MANNHEIM RD - NORTH	CUSTOM	519+43.53	51.47' LT	10.0	6.0	-	-	-	-	-	60	-	-	-	17.1	18.1	W8X18	666	637.66	636.66	1.4	156	2	2										
WB-190-WP-003-P	PLAZA 31, CAR I-PASS \$ X.XX, CAR ONLINE \$ X.XX	AET-IT4	520+19.93	15.91' RT	6.0	4.0	-	-	24	-	-	-	-	-	32	-	-	-	-	-	-	-	-	-	-										
WB-190-CM-004-P	WARNING	OM3-L	522+18.53	43.54' LT	1.0	3.0	3	-	-	-	-	-	-	-	-	-	-	-	-	-	-	-	-	-	-										
WB-190-CM-005-P	PLAZA 31	P-IT4	522+19.67	31.80' LT	7.0	2.0	-	14	-	-	-	-	-	-	-	-	-	-	-	-	-	-	-	-	-										
WB-190-CM-006-P	I-PASS OR PAY ONLINE	AET-IT12	522+19.50	12.05' LT	20.0	3.0	-	-	60	-	-	-	-	-	-	-	-	-	-	-	-	-	-	-	-										
WB-190-CM-007-P	WARNING	OM3-R	522+18.03	13.47' RT	1.0	3.0	3	-	-	-	-	-	-	-	-	-	-	-	-	-	-	-	-	-	-										
WB-190-CM-008-P	WRONG WAY	R-IT21	522+52.91	11.89' RT	8.0	2.0	-	16	-	-	-	-	-	-	-	-	-	-	-	-	-	-	-	-	-										
WB-190-CM-009-P	DO NOT ENTER	R5-1	522+54.13	16.99' RT	3.0	3.0	9	-	-	-	-	-	-	-	-	-	-	-	-	-	-	-	-	-	-										
WB-190-CM-010-P	WRONG WAY	R5-1a	522+54.13	16.99' RT	2.0	3.0	6	-	-	-	-	-	-	-	-	-	-	-	-	-	-	-	-	-	-										
WB-190-CM-011-P	DO NOT ENTER	R5-1	522+54.19	42.41' LT	3.0	3.0	9	-	-	-	-	-	-	-	-	-	-	-	-	-	-	-	-	-	-										
WB-190-CM-012-P	WRONG WAY	R-IT21	552+54.19	42.41' LT	8.0	2.0	-	16	-	-	-	-	-	-	-	-	-	-	-	-	-	-	-	-	-										
WB-190-WP-013-P	PLAZA 31, AVOID FINES, 14 DAYS TO PAY, ILLINOISTOLLWAY.COM	P-IT17A	524+00.00	25.00' RT	6.0	4.0	-	-	24	-	-	-	-	-	-	-	-	-	-	-	-	-	-	-	-										
WB-190-LP-014-RL	TRUCKS USE RIGHT LANE	R4-5	521+44.92	18.06' RT	3.0	4.0	-	-	-	-	12	-	-	-	-	-	-	-	-	-	-	-	-	-	-										
WB-190-LP-015-RL	NO PARKING STANDING STOPPING, TOW AWAY ZONE	CUSTOM	521+44.92	18.06' RT	2.0	2.5	-	-	-	5	-	-	-	-	-	-	-	-	-	-	-	-	-	-	-										
WB-190-WP-016-RL	PLAZA 31, UNPAID TOLL?, 14 DAYS TO PAY ONLINE, ILLINOISTOLLWAY.COM	P-IT14A	526+50.00	25.00' RT	4.0	5.0	-	-	-	-	20	-	-	-	20	-	-	-	-	-	-	-	-	-	-										
WB-190-WP-017-RL	NO PARKING STANDING STOPPING, TOW AWAY ZONE	CUSTOM	526+50.00	25.00' RT	2.0	2.5	-	-	-	5	-	-	-	-	-	-	-	-	-	-	-	-	-	-	-										
WB-190-LP-022-R	WIDE LOAD	CUSTOM	535+26.40	16.65' RT	3.0	4.0	-	-	-	-	-	-	-	12	-	-	-	-	-	-	-	-	-	-	-										
WB-190-TS-024-R	NO PARKING STANDING STOPPING, TOW AWAY ZONE	CUSTOM	538+16.08	43.04' RT	2.0	2.5	-	-	-	-	-	-	5	-	-	-	-	-	-	-	-	-	-	-	-										
WB-190-TS-025-R	NO PARKING STANDING STOPPING, TOW AWAY ZONE	CUSTOM	538+53.72	47.53' RT	2.0	2.5	-	-	-	-	-	-	5	-	-	-	-	-	-	-	-	-	-	-	-										
WB-190-CM-032-R	CARS	CUSTOM	EX PLAZA CANOPY		4.0	2.0	REMOVAL OF SIGNS AT EXISTING TOLL PLAZA 31 TO BE PAID FOR UNDER DEMOLITION OF PLAZA CANOPY										-	-	-	-	-	-	-	-	-	-									
WB-190-CM-033-R	I-PASS OR PAY ONLINE	AET-IT24	EX PLAZA CANOPY		4.0	5.0											-	-	-	-	-	-	-	-	-	-	-	-	-	-	-	-	-	-	-
WB-190-CM-034-R	ONLY	CUSTOM	EX PLAZA CANOPY		4.0	2.0											-	-	-	-	-	-	-	-	-	-	-	-	-	-	-	-	-	-	-
WB-190-CM-035-R	I-PASS OR PAY ONLINE	AET-IT24	EX PLAZA CANOPY		4.0	5.0											-	-	-	-	-	-	-	-	-	-	-	-	-	-	-	-	-	-	-
WB-190-CM-036-R	PLAZA 31	CUSTOM	EX PLAZA CANOPY		7.0	2.0											-	-	-	-	-	-	-	-	-	-	-	-	-	-	-	-	-	-	-
WB-190-BW-037-R	X	R-IT4	EX PLAZA CANOPY		3.0	2.0											-	-	-	-	-	-	-	-	-	-	-	-	-	-	-	-	-	-	-
WB-190-BW-038-R	X	R-IT4	EX PLAZA CANOPY		3.0	2.0											-	-	-	-	-	-	-	-	-	-	-	-	-	-	-	-	-	-	-
WB-190-BW-039-R	X	R-IT4	EX PLAZA CANOPY		3.0	2.0											-	-	-	-	-	-	-	-	-	-	-	-	-	-	-	-	-	-	-
WB-190-BW-040-R	X	R-IT4	EX PLAZA CANOPY		3.0	2.0											-	-	-	-	-	-	-	-	-	-	-	-	-	-	-	-	-	-	-
WB-190-BW-041-R	15 MPH RIGHT ARROW	P-IT5A	EX PLAZA CANOPY		1.5	2.0											-	-	-	-	-	-	-	-	-	-	-	-	-	-	-	-	-	-	-
WB-190-BW-042-R	15 MPH, LEFT ARROW, RT ARROW	P-IT5C	EX PLAZA CANOPY		2.0	2.0											-	-	-	-	-	-	-	-	-	-	-	-	-	-	-	-	-	-	-
WB-190-BW-043-R	15 MPH LEFT ARROW	P-IT5B	EX PLAZA CANOPY		1.5	2.0											-	-	-	-	-	-	-	-	-	-	-	-	-	-	-	-	-	-	-
WB-190-BW-044-R	DO NOT STOP	R-IT19	EX PLAZA CANOPY		3.0	3.0											-	-	-	-	-	-	-	-	-	-	-	-	-	-	-	-	-	-	-
WB-190-WP-045-P	RIGHT LANE ENDS	W9-1R	527+15.00	30' RT	4.0	4.0											-	16	-	-	-	-	-	-	18	-	-	-	-	-	-	-	-	-	-
	500 FT	W16-2P		2.5	2.0	-											5	-	-	-	-	-	-	-	-	-	-	-	-	-	-	-	-	-	-
WB-190-WP-046-P	RIGHT LANE ENDS	W9-1R	532+03.54	42.33' LT	4.0	4.0	-	16	-	-	-	-	-	16	-	-	-	-	-	-	-	-	-	-	-										
ROUNDED TOTAL							30	83	168	15	32	120	10	12	86	-	-	-	2,055	-	-	5.2	496	4	4										

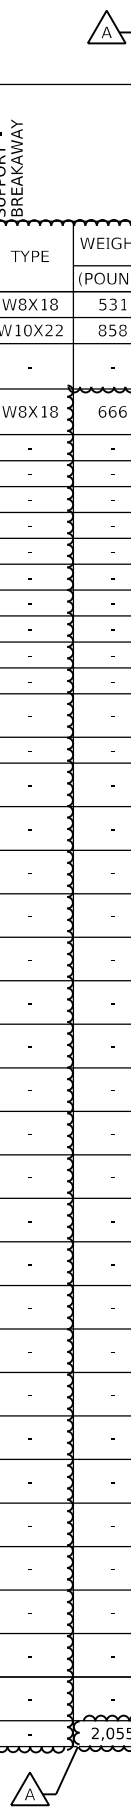

MODEL: Default
 FILE: \\aecom-com-02w-bentley.com\AECOM_DSI\NAIDocuments\60658563-1\200000-CADD\03_CADD\WB-TOLLO3_SHEETS\Civil\02\190-SHT-Schedule-02.dgn
 303 EAST WACKER DRIVE, SUITE 1400
 CHICAGO, IL 60601-5276
 PHONE: (312) 373-1700 FAX: (312) 373-6800

**STATE OF ILLINOIS
DEPARTMENT OF TRANSPORTATION**

SCHEDULE OF QUANTITIES

REVISED SHEET 7/23/2024

USER NAME = CtiUA	DESIGNED - JN	REVISED - 7/22/2024
PLOT SCALE = 20,0000' / In.	DRAWN - JN	REVISED -
PLOT DATE = 7/22/2024	CHECKED - MJE	REVISED -
	DATE - 5/3/2024	REVISED -

SCALE: NONE SHEET 2 OF 4 SHEETS STA. TO STA.

F.A.I. RTE.	SECTION	COUNTY	TOTAL SHEETS	SHEET NO.
190	FAI 90 23 TBR	COOK	234	12
CONTRACT NO. 62U90				
ILLINOIS FED. AID PROJECT				