


F.A. RTE.	SECTION	COUNTY	TOTAL SHEETS	SHEET NO.
			58	15
STA.		TO STA.		
FED. ROAD DIST. NO.	ILLINOIS	FED. AID PROJECT		

DATE	BY
DATE	BY
DATE	BY

DATE	BY
DATE	BY
DATE	BY

PLOT DATE = #DATE#
 FILE NAME = #FILE#
 PLOT SCALE = #SCALE#
 USER NAME = #USER#

CURVE NO 3
 POOL HOUSE ROAD
 PI STA. = 87+08.73
 $\Delta = 22^\circ 11' 57''$ (LT)
 $D = 20^\circ 56' 05''$
 $R = 273.69'$
 $T = 53.69'$
 $L = 106.04'$
 $E = 5.22'$
 $\theta = \text{none}$
 $T.R. = N/A$
 $S.E. RUN = N/A$
 $P.C. STA = 86+55.03$
 $P.T. STA = 87+61.07$

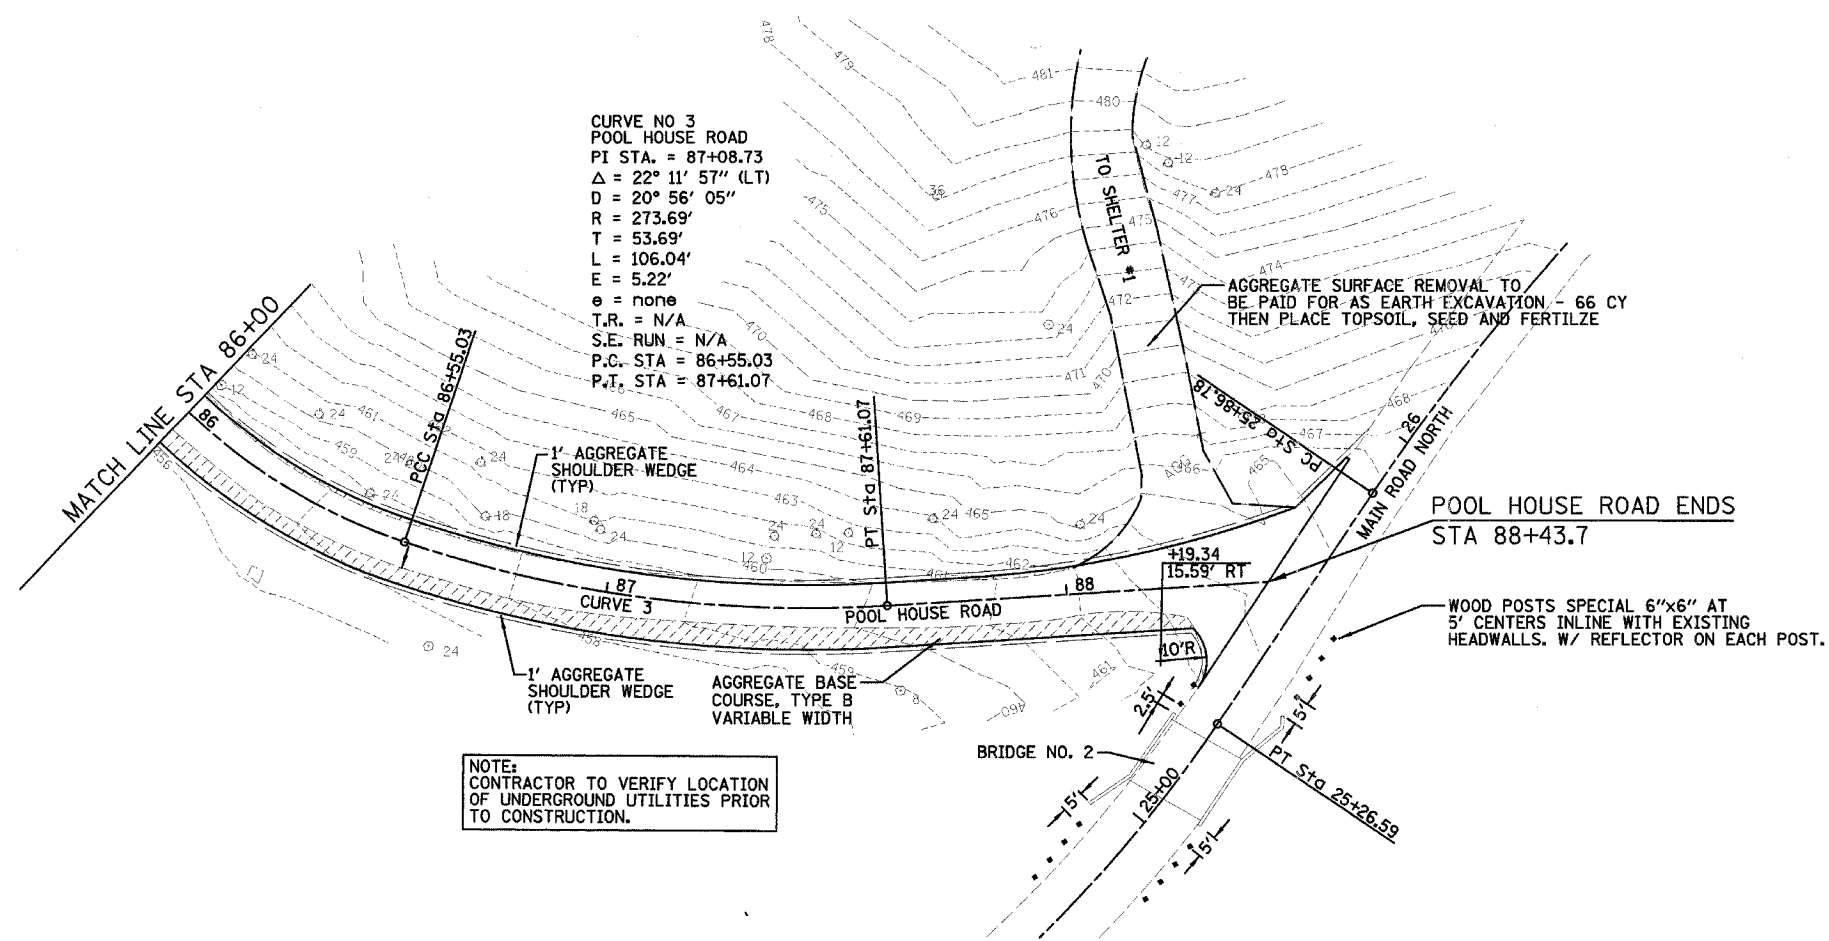

NOTE:
 CONTRACTOR TO VERIFY LOCATION
 OF UNDERGROUND UTILITIES PRIOR
 TO CONSTRUCTION.

