
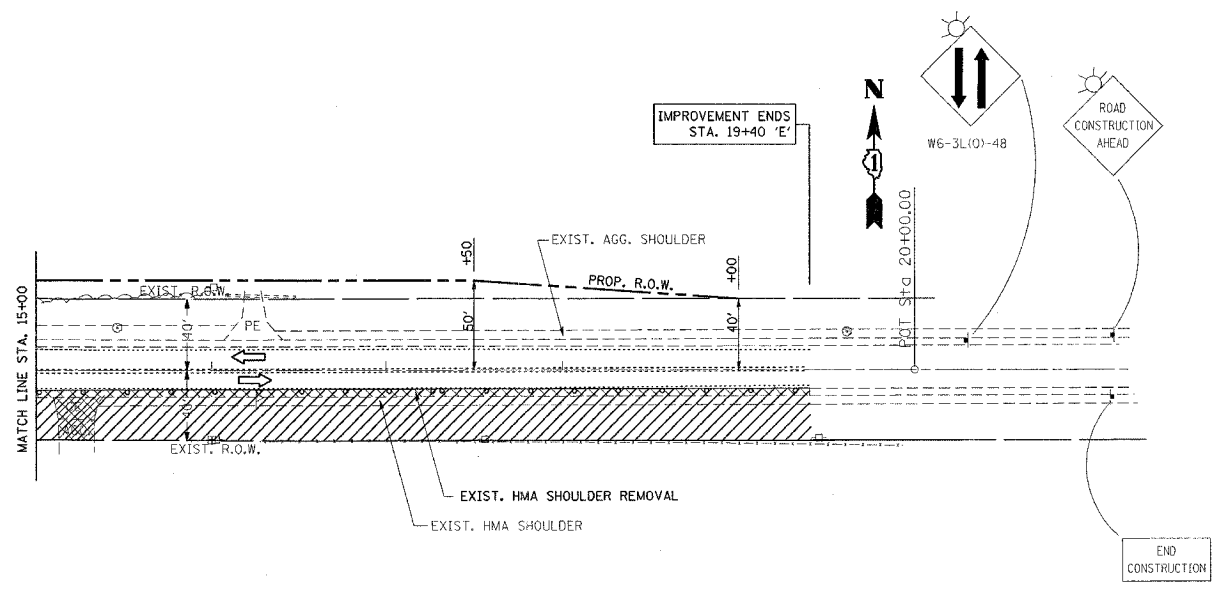


F.A.P. RTE.	SECTION	COUNTY	TOTAL SHEETS	SHEET NO.
334	**	MCHENRY	98	30
STA.		TO STA.		
FED. ROAD DIST. NO.		ILLINOIS FED. AID PROJECT		

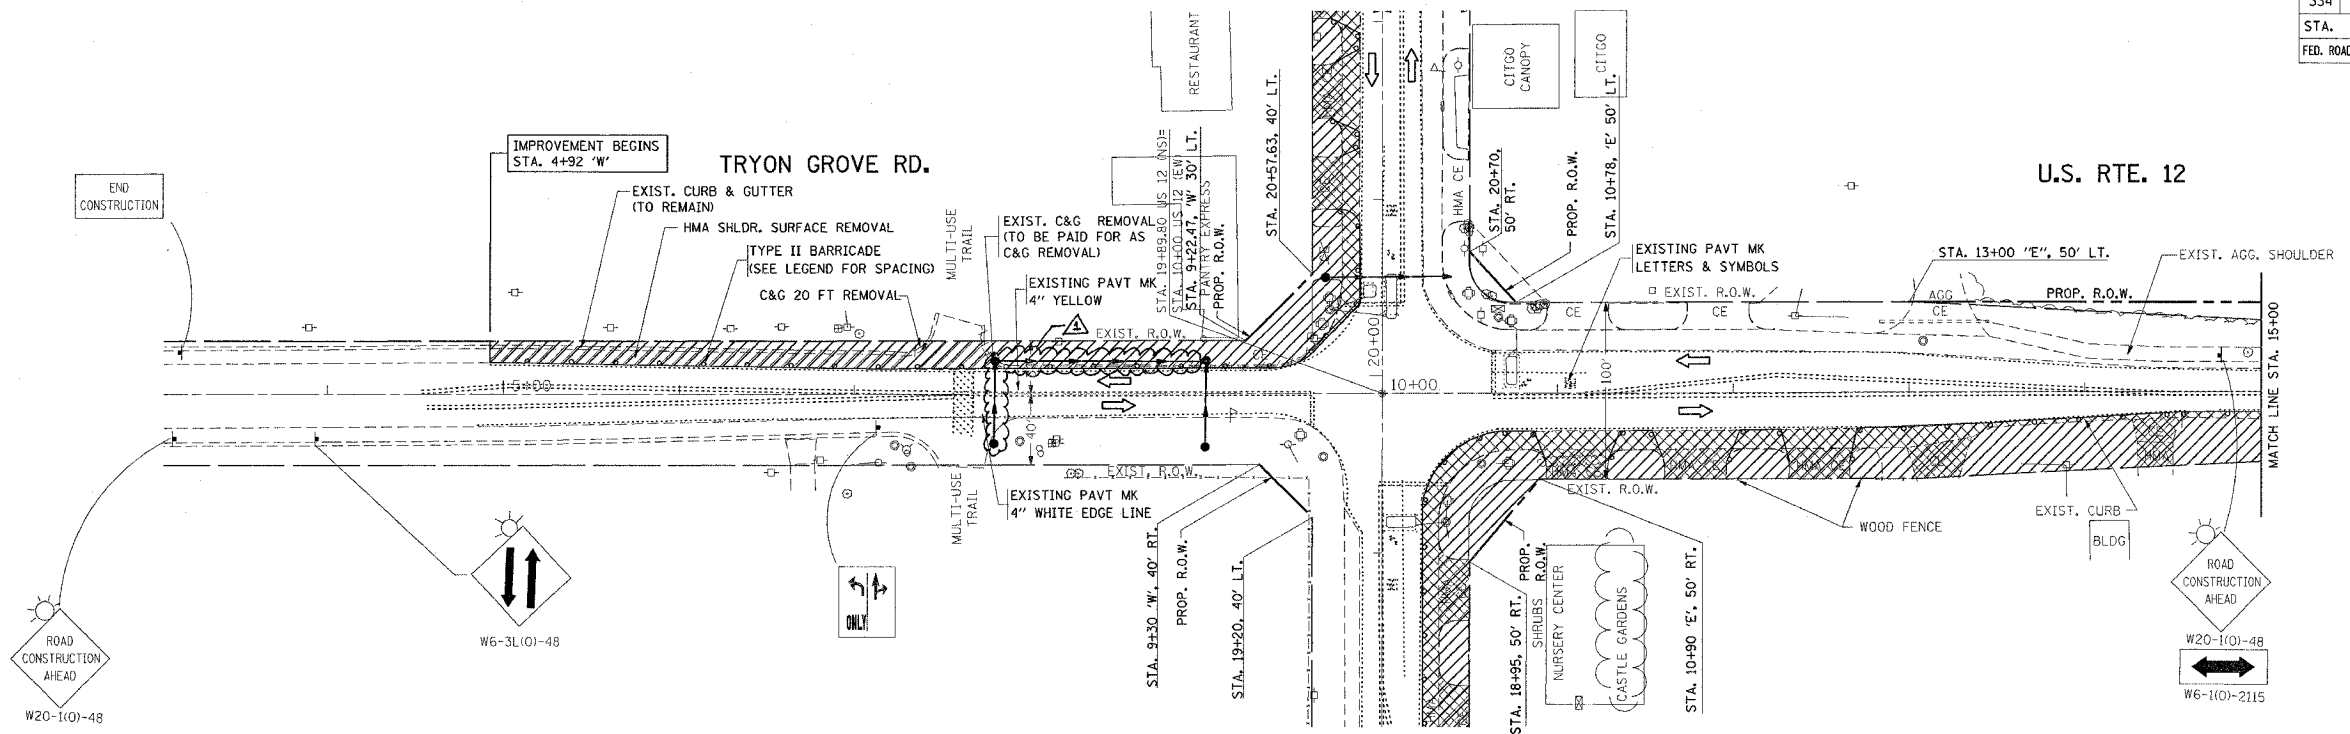

- LEGEND**
- - TYPE II BARRICADE
 - 50' C-C TANGENTS
 - 25' C-C LANE SHIFTS & TAPERS
 - 10' C-C RADII (TYP)
 - ▨ - WORK ZONE
 - ➔ - DIRECTION OF TRAFFIC

PLOT DATE = 7/24/2007
 FILE NAME = c:\projects\1114899\p114899a0.mxd
 PLOT SCALE = 3/8"=1'-0"
 USER NAME = mdujap

REVISIONS	
NAME	DATE

ILLINOIS DEPARTMENT OF TRANSPORTATION

STAGE I CONSTRUCTION
U.S. RTE. 12 @
IL. RTE. 31/TRYON GROVE DR.

SCALE: VERT. _____
 HORIZ. _____
 DATE _____

DRAWN BY _____
 CHECKED BY _____