
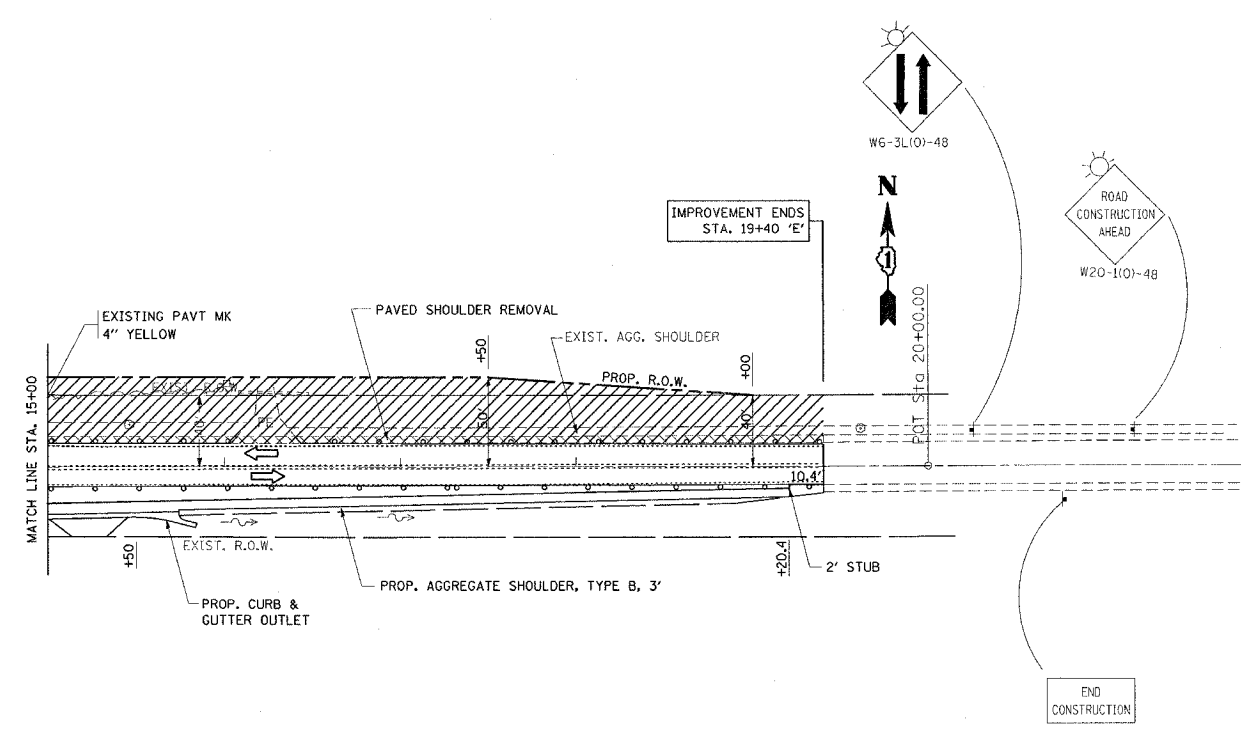


F.A.P. RTE.	SECTION	COUNTY	TOTAL SHEETS	SHEET NO.
334	**	MCHENRY	98	32
STA. TO STA.		ILLINOIS FED. AID PROJECT		
FED. ROAD DIST. NO.		** 111 RS-5 & 116 B-1		

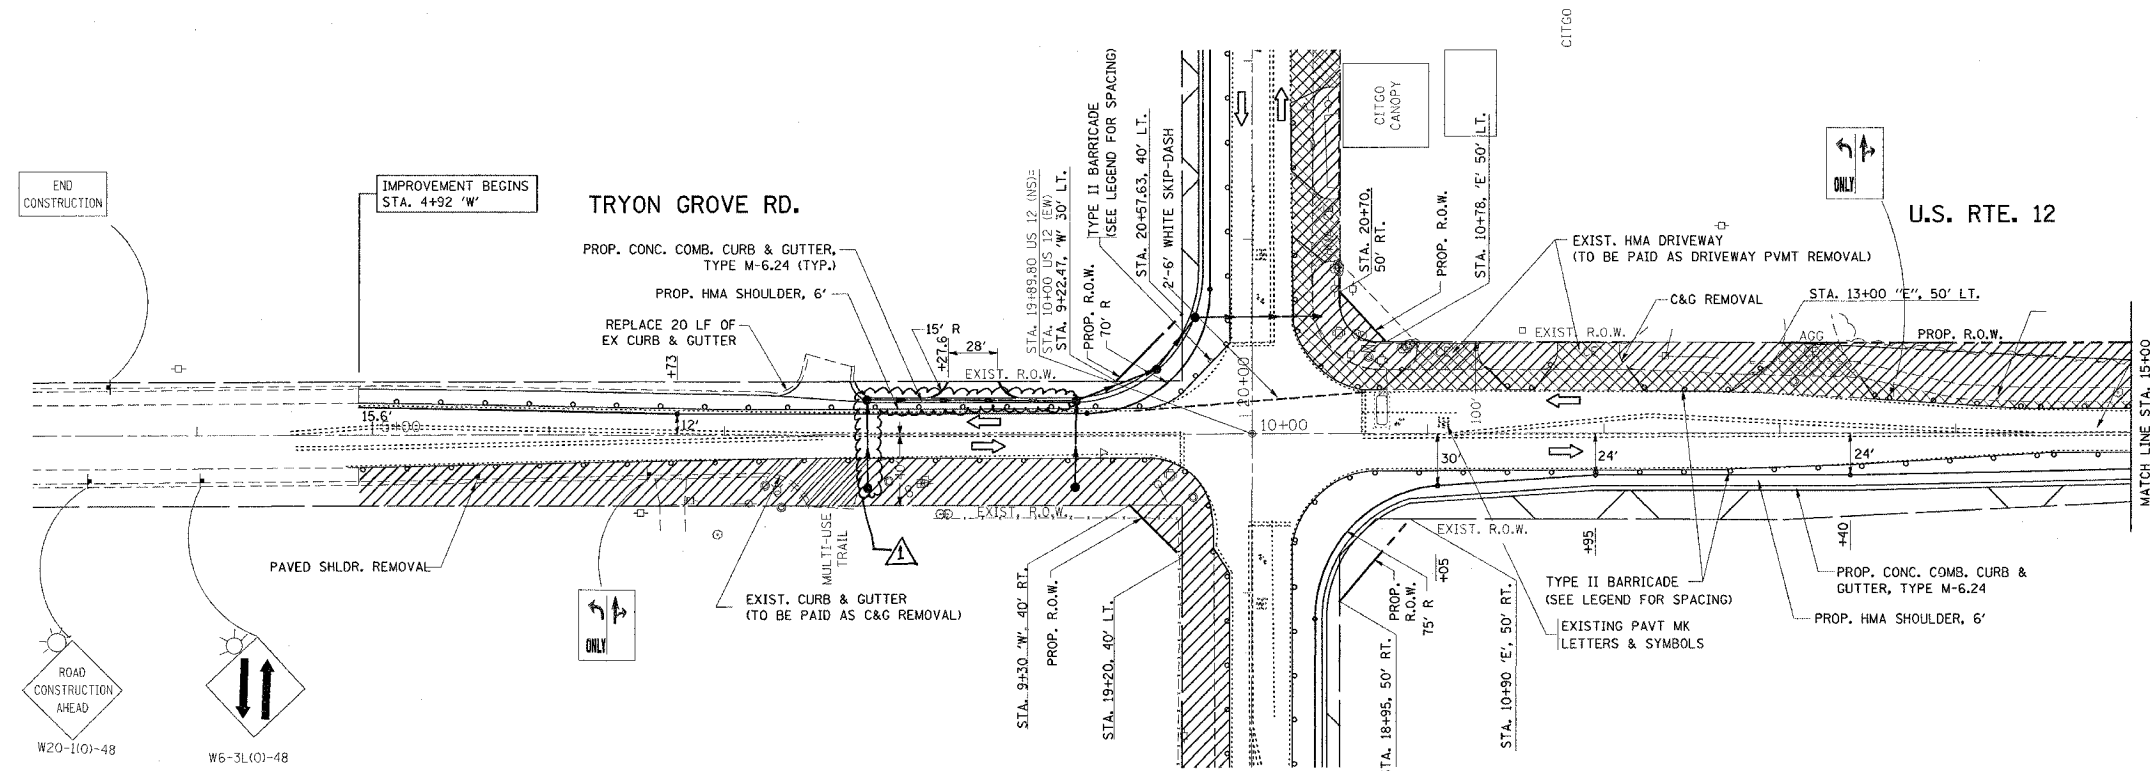

- LEGEND
- - TYPE II BARRICADE
 - 50' C-C TANGENTS
 - 25' C-C LANE SHIFTS & TAPERS
 - 10' C-C RADII (TYP)
 - WORK ZONE
 - DIRECTION OF TRAFFIC

REVISIONS	
NAME	DATE

ILLINOIS DEPARTMENT OF TRANSPORTATION

STAGE II CONSTRUCTION
U.S. RTE. 12 @
IL. RTE. 31/TRYON GROVE DR.

SCALE: VERT. _____
 HORIZ. _____
 DATE _____

DRAWN BY _____
 CHECKED BY _____

PLOT DATE = 7/24/2007
 PLOT SCALE = 1/4" = 100'-0"
 USER NAME = mdj