
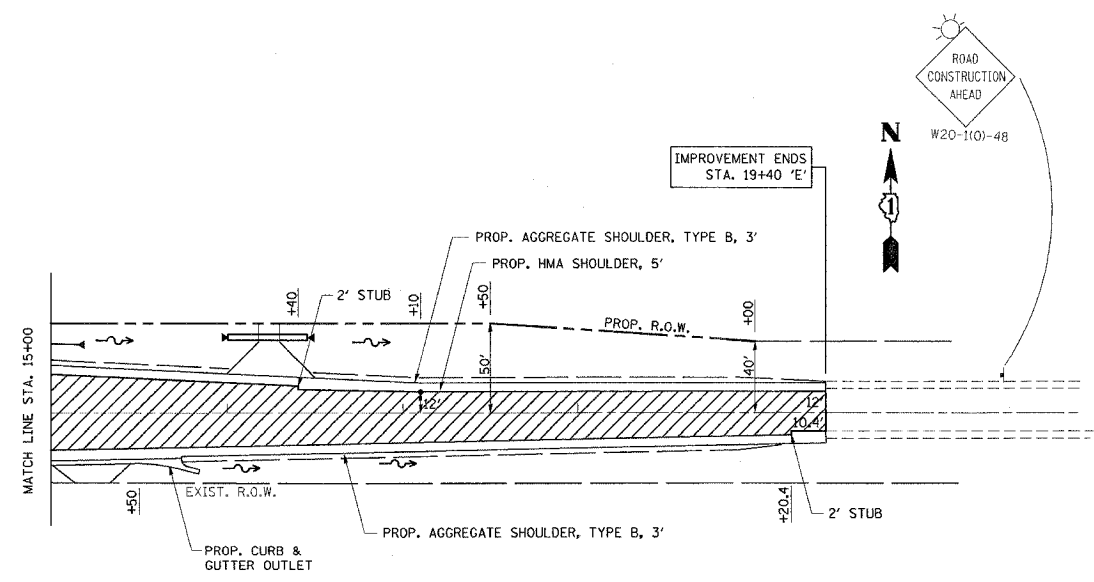


F.A.P. RTE.	SECTION	COUNTY	TOTAL SHEETS	SHEET NO.
334	**	MCHENRY	98	34
STA.		TO STA.		
FED. ROAD DIST. NO.		ILLINOIS FED. AID PROJECT		

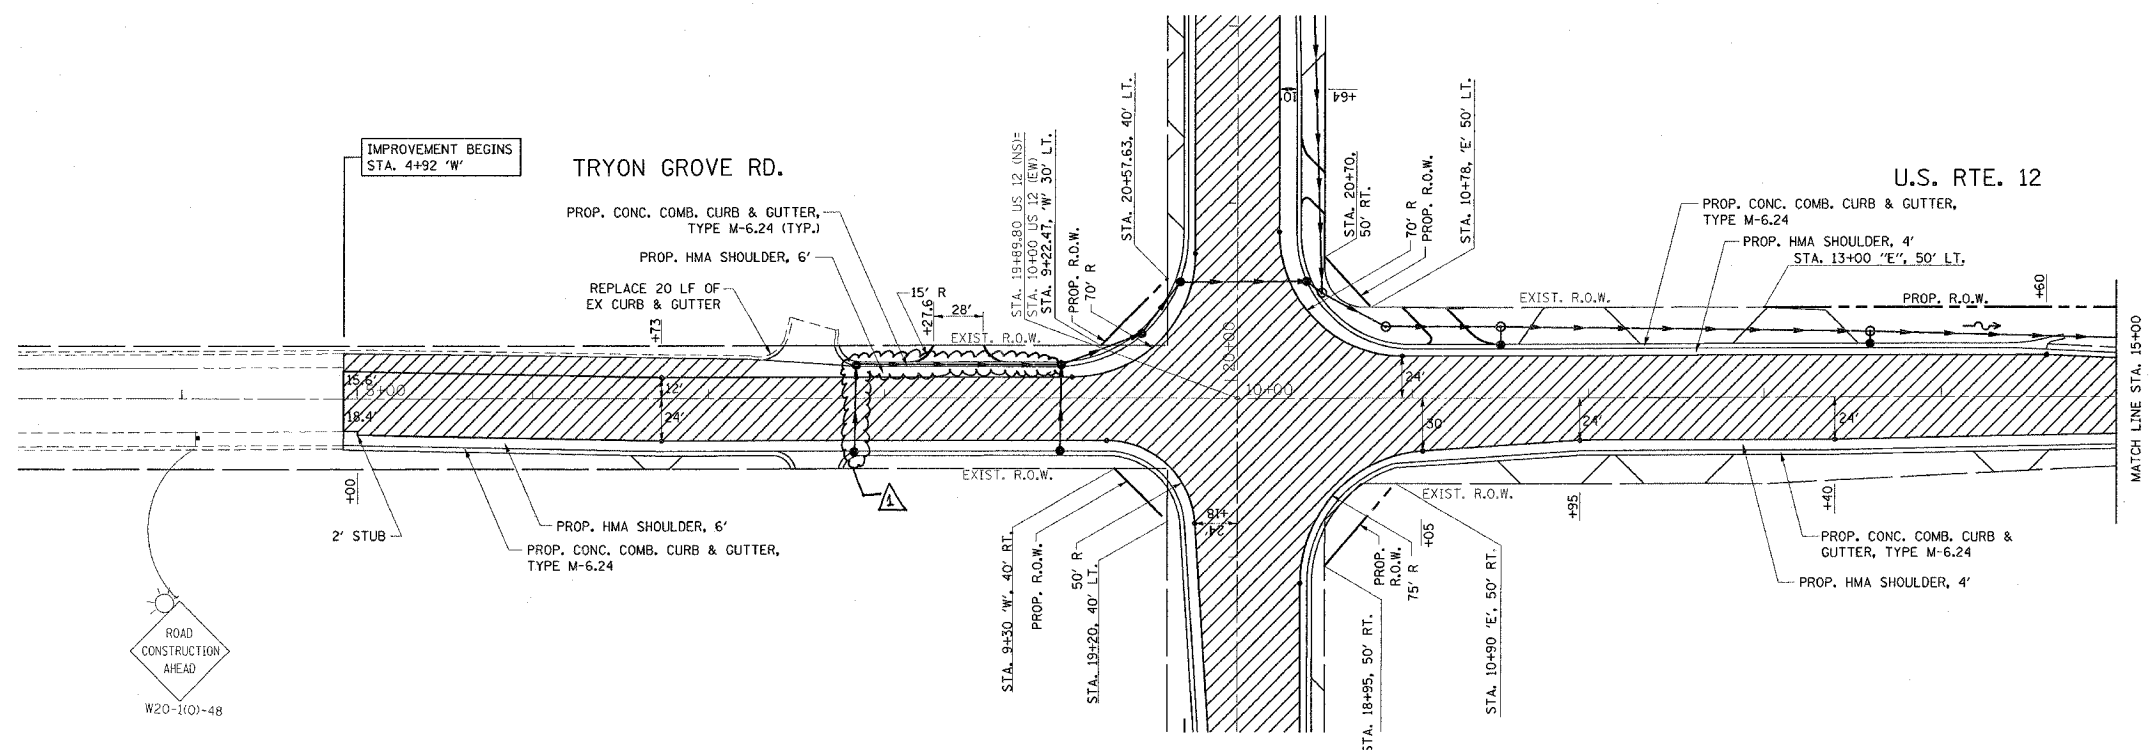

- LEGEND
- - TYPE II BARRICADE
 - 50' C-C TANGENTS
 - 25' C-C LANE SHIFTS & TAPERS
 - 10' C-C RADII (TYP)
 - WORK ZONE
 - DIRECTION OF TRAFFIC

REVISIONS	
NAME	DATE

ILLINOIS DEPARTMENT OF TRANSPORTATION

STAGE III CONSTRUCTION
U.S. RTE. 12 @
IL. RTE. 31/TRYON GROVE DR.

SCALE: VERT. _____
 DATE: _____ HORIZ. _____

DRAWN BY _____
 CHECKED BY _____

PLOT DATE = 7/24/2007
 FILE NAME = c:\p\projects\114899\pl114899a.dwg
 PLOT SCALE = 3/8"=1'-0"
 USER NAME = mdjls