


PLOT DATE = 7/23/2007
 FILE NAME = c:\projects\111899\111899-12-tryon-at-hwy800.dwg
 USER NAME = m44p

ORIGINAL SURVEY SURVEYED PLOTTED
 NO. DATE

FINAL SURVEY SURVEYED PLOTTED
 NO. DATE

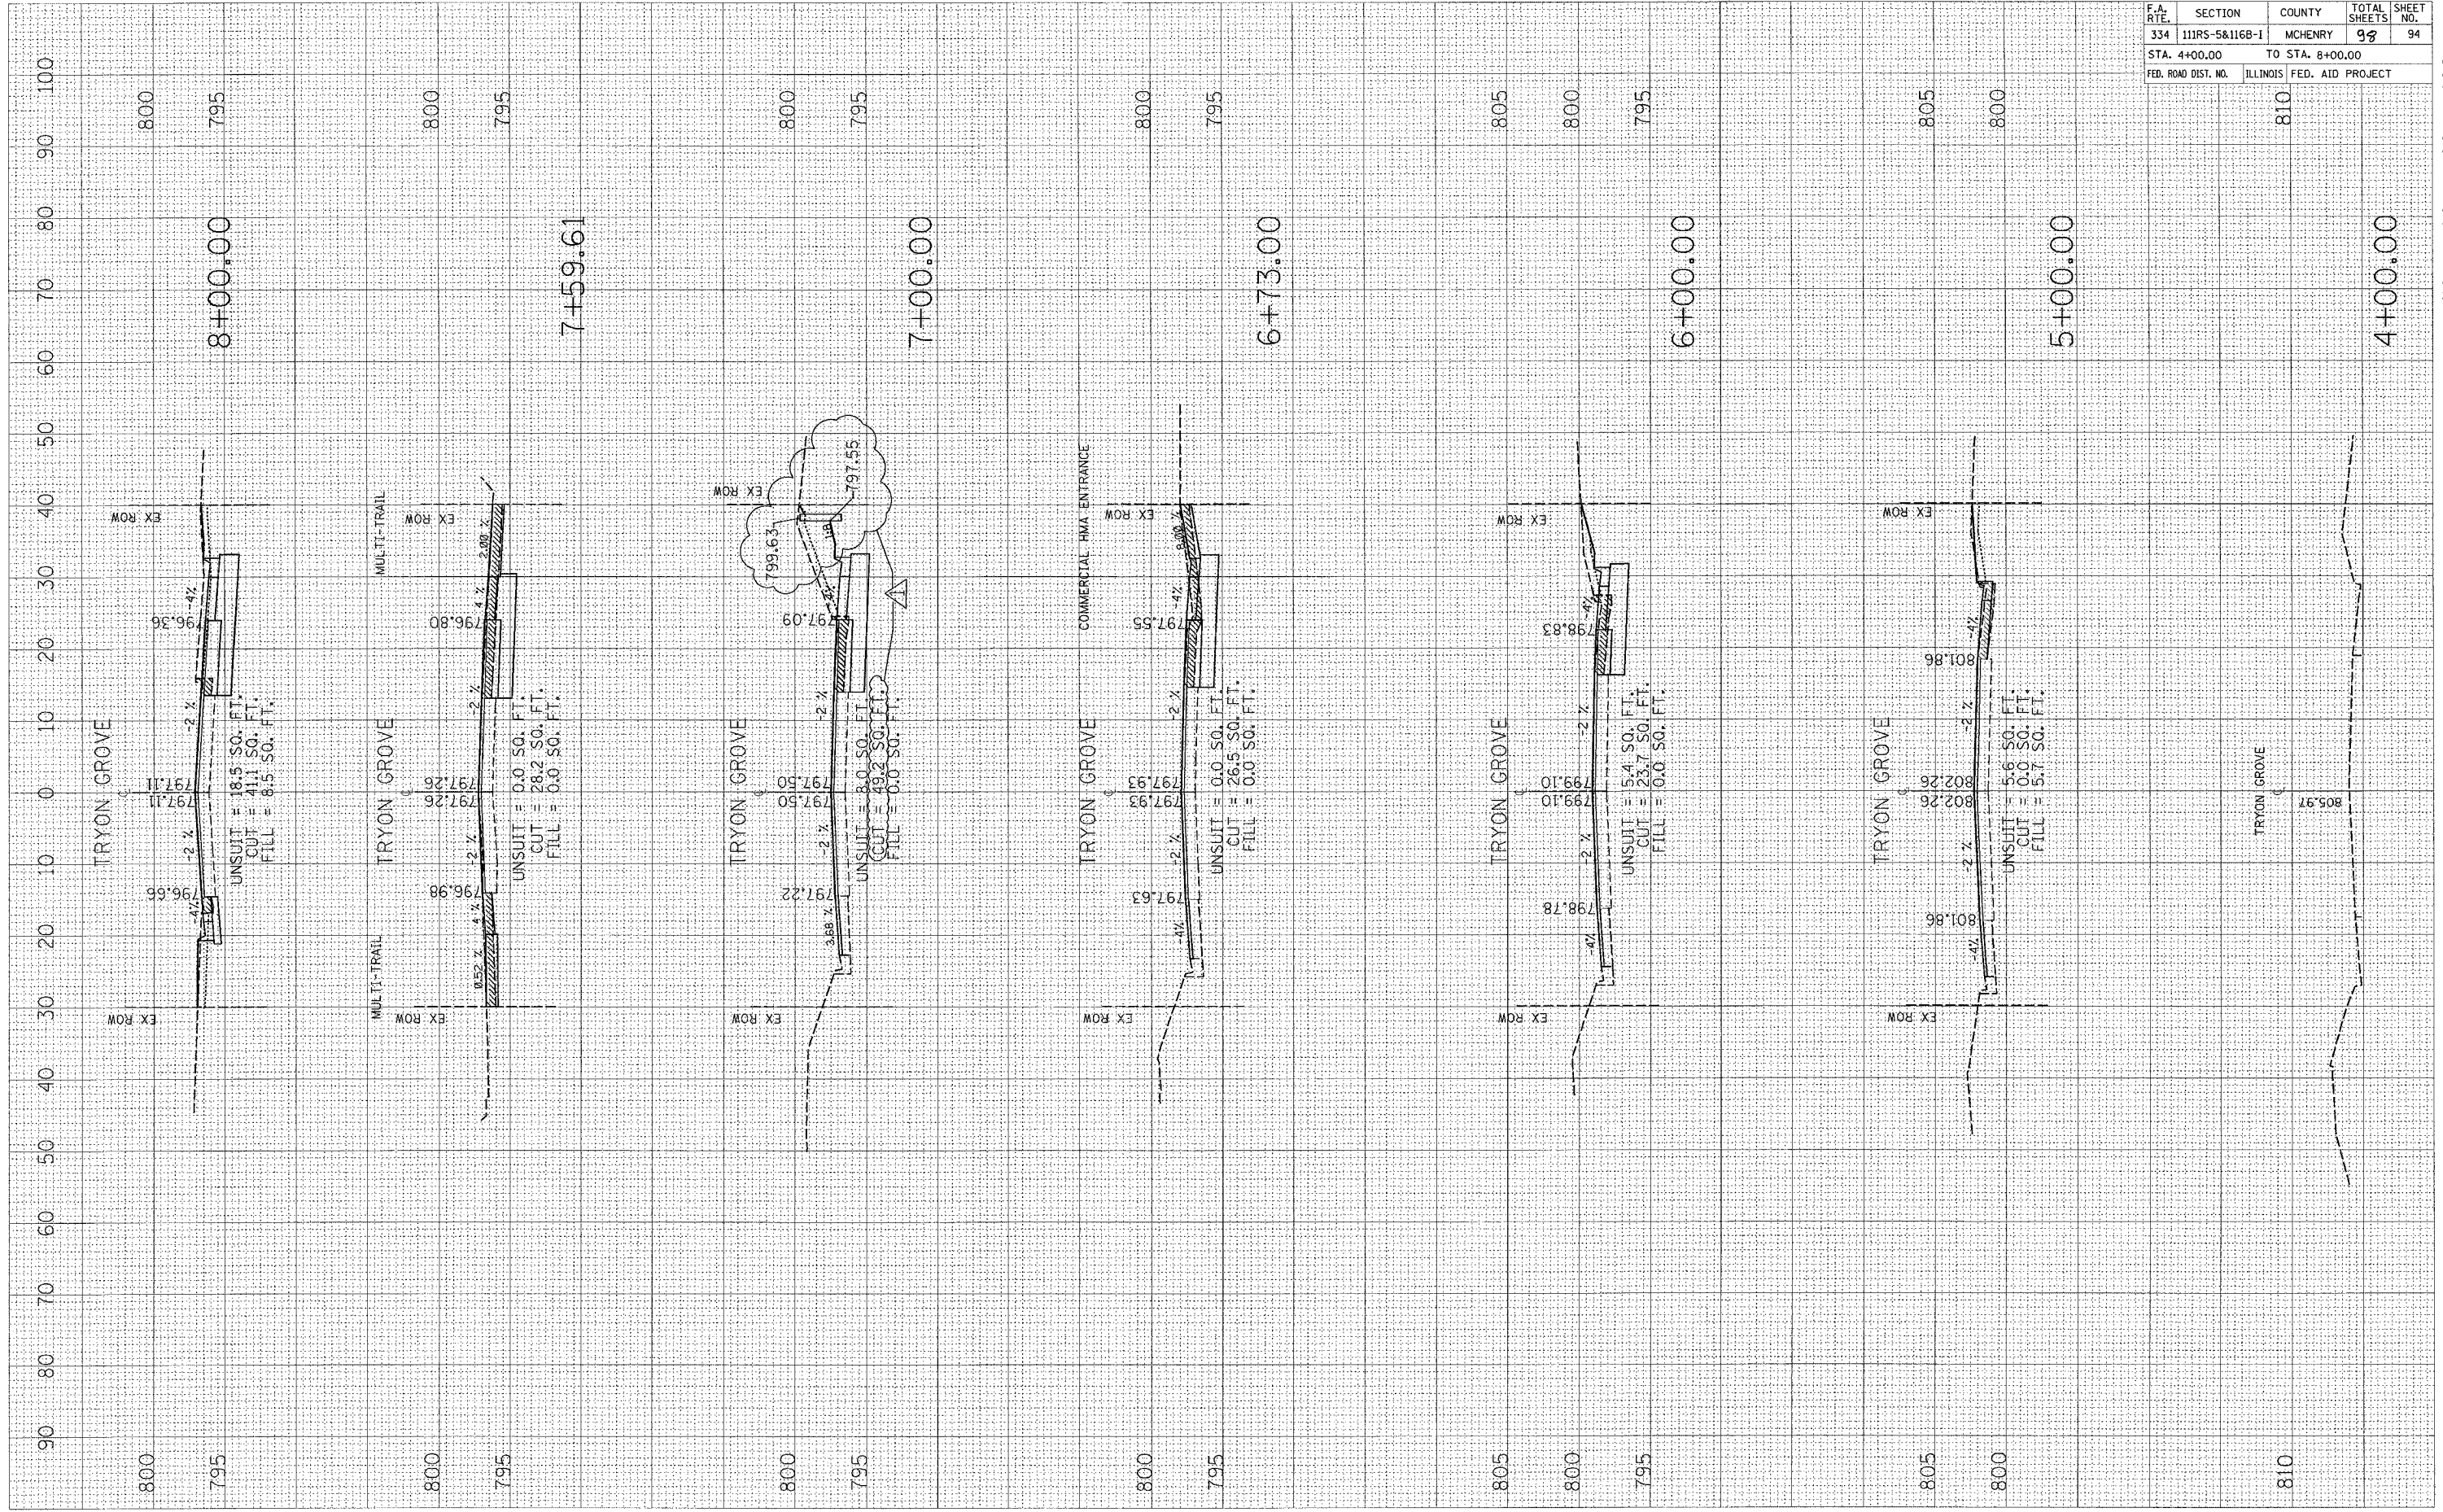

| CONTRACT NO. 60A91 | | | | |
|---------------------|----------------|---------------------------|--------------|-----------|
| F.A. RTE. | SECTION | COUNTY | TOTAL SHEETS | SHEET NO. |
| 334 | 111RS-5&1168-1 | MCHENRY | 93 | 94 |
| STA. 4+00.00 | | TO STA. 8+00.00 | | |
| FED. ROAD DIST. NO. | | ILLINOIS FED. AID PROJECT | | |

REVISD 7/23/07 AM