





F.A.P. RTE.	SECTION	COUNTY	TOTAL SHEETS	SHEET NO.
334	III RS-5 & 116 B-1	MCHENRY	98	15
STA.		TO STA.		
FED. ROAD DIST. NO.		ILLINOIS FED. AID PROJECT		

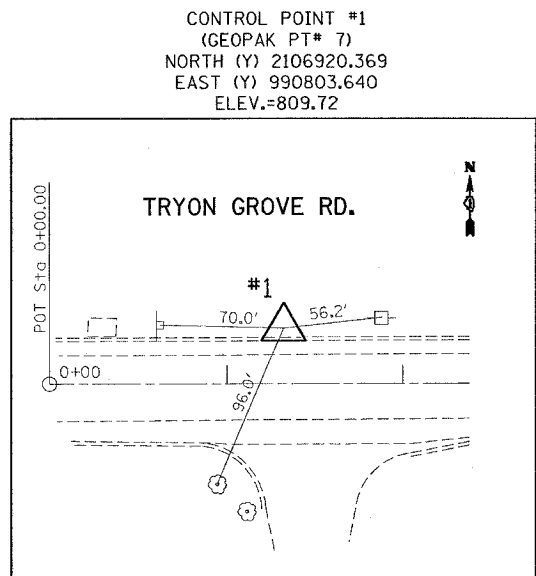


DETAIL NOT TO SCALE

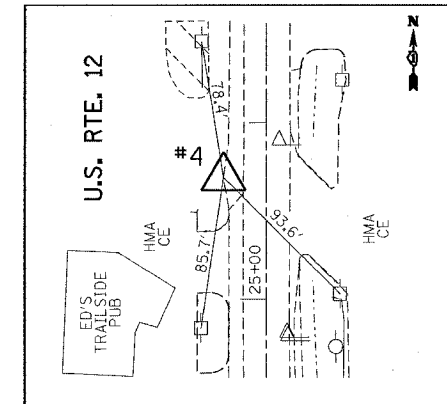

DETAIL NOT TO SCALE

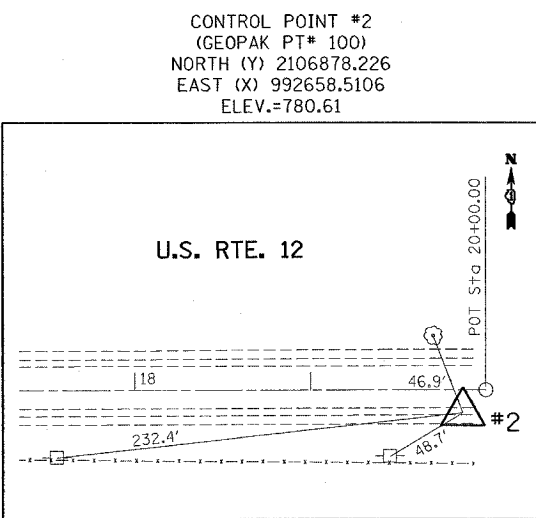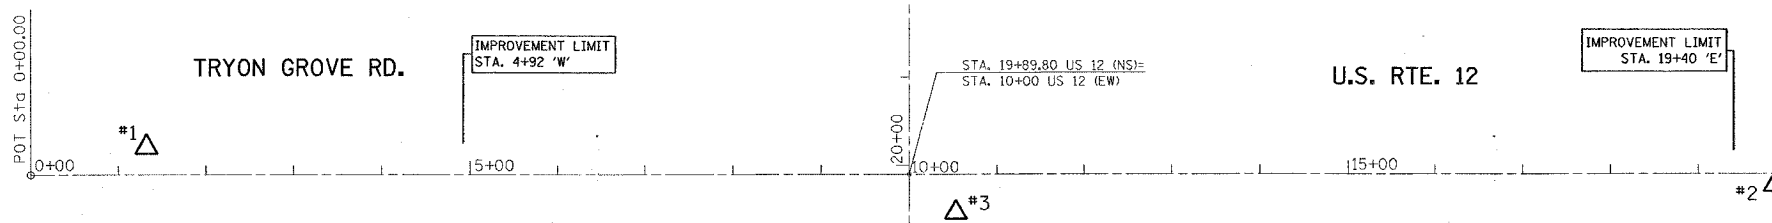

DETAIL NOT TO SCALE

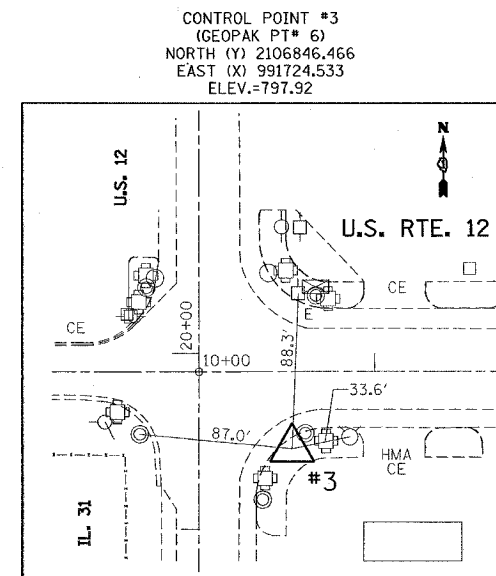

DETAIL NOT TO SCALE

IMPROVEMENT BEGINS  
STA. 10+00

PAVEMENT WIDENING  
AND RESURFACING

U.S. RTE. 12

IL. RTE. 31

REVISIONS	
NAME	DATE

ILLINOIS DEPARTMENT OF TRANSPORTATION  
**ALIGNMENT &  
CONTROL POINTS/BENCHMARK PLAN**  
U.S. RTE. 12 @  
IL. RTE. 31 (TRYON GROVE RD.)

SCALE: VERT. 1"=100'  
HORIZ. 1"=100'  
DATE 5/10/2007  
DRAWN BY  
CHECKED BY

PLOT DATE = 5/10/2007  
FILE NAME = c:\p\sect\116\116rpt\plan.dwg  
PLOT SCALE = 1/8"=100' / IN.  
USER NAME = bauerdl