


REF-PROF01
REF-PROF02


CONTRACT NO.: 60A91

F.A.P. RTE.	SECTION	COUNTY	TOTAL SHEETS	SHEET NO.
334	III RS-5 & 116 B-1	MCHENRY	98	23
STA.		TO STA.		
FED. ROAD DIST. NO. 1		ILLINOIS	FED. AID PROJECT	

PLAN	SURVEYED	BY	DATE
NO.	DATE		
NOTE BOOK	NO.		
FILE NAME			

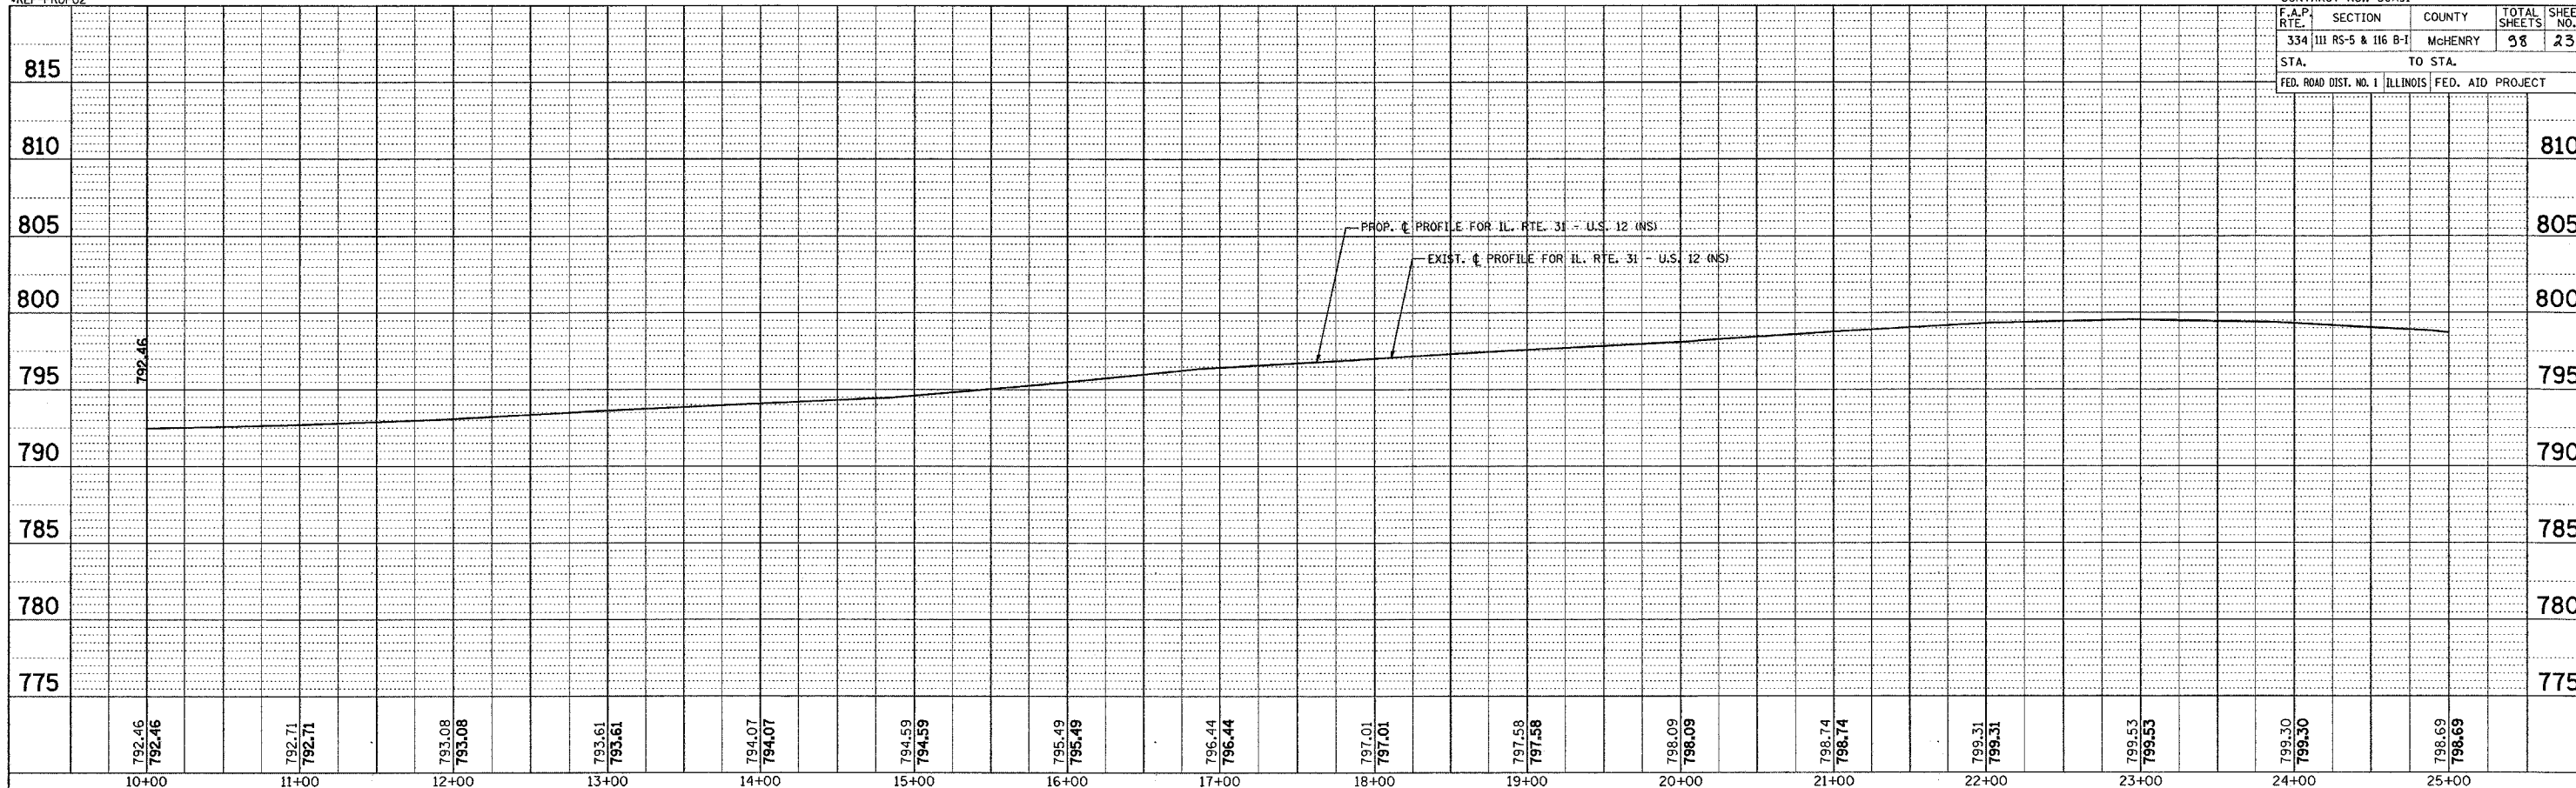

PLAN	SURVEYED	BY	DATE
NO.	DATE		
NOTE BOOK	NO.		
FILE NAME			

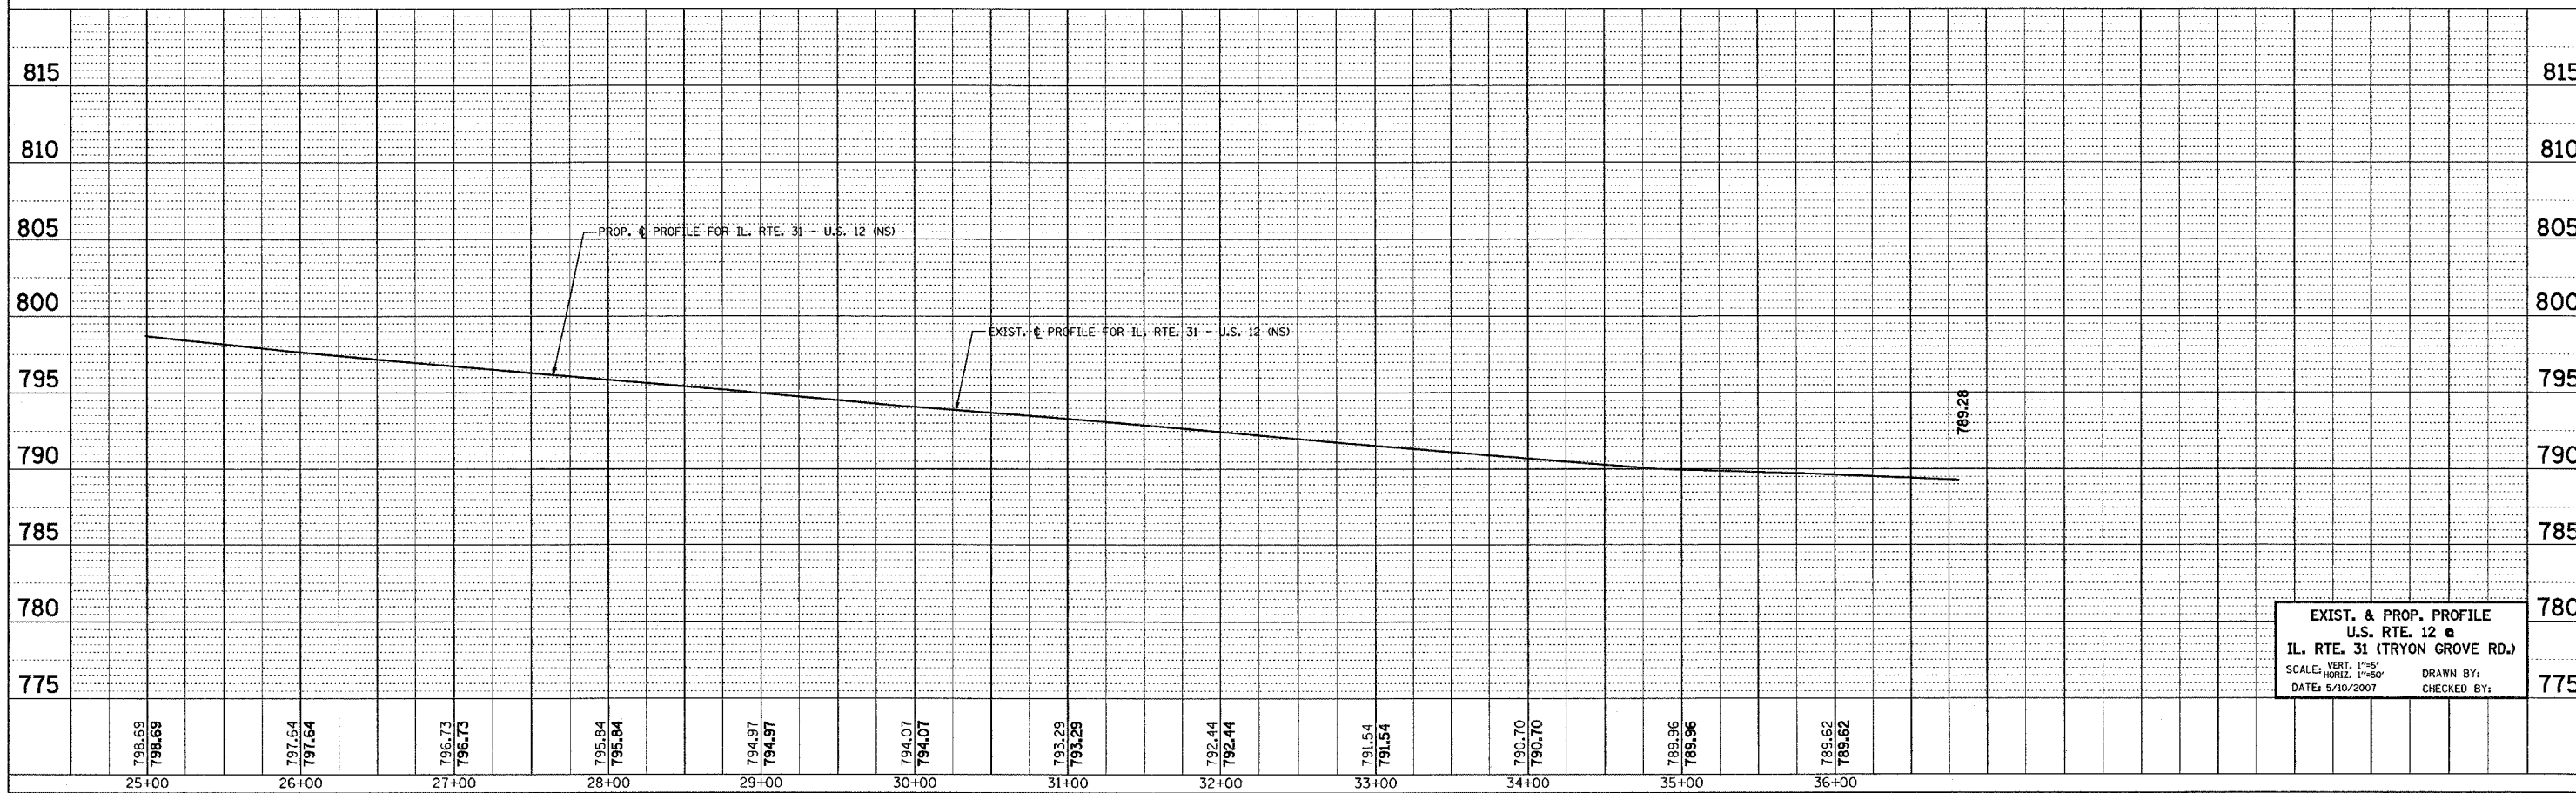

EXIST. & PROP. PROFILE
U.S. RTE. 12 @
IL. RTE. 31 (TRYON GROVE RD.)
SCALE: VERT. 1"=5'
HORIZ. 1"=50'
DATE: 5/10/2007
DRAWN BY:
CHECKED BY:

PLOT DATE = 5/10/2007
FILE NAME = S:\A\114897\114897.dwg
PLOT SCALE = 5/8"=1' / IN.
USER NAME = bward