
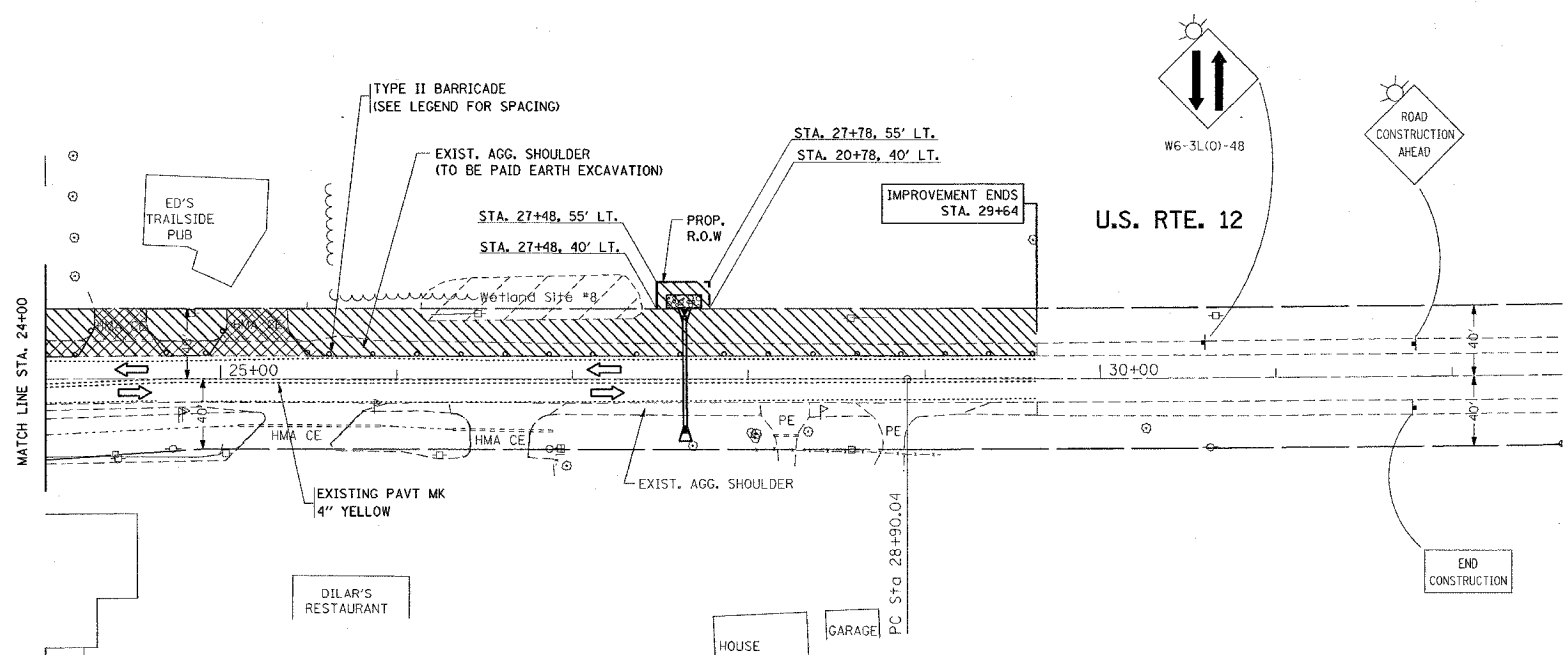


F.A.P. RTE.	SECTION	COUNTY	TOTAL SHEETS	SHEET NO.
334	**	MCHENRY	56	29
STA.		TO STA.		
FED. ROAD DIST. NO.		ILLINOIS FED. AID PROJECT		
** 111 RS-5 & 116 B-1				

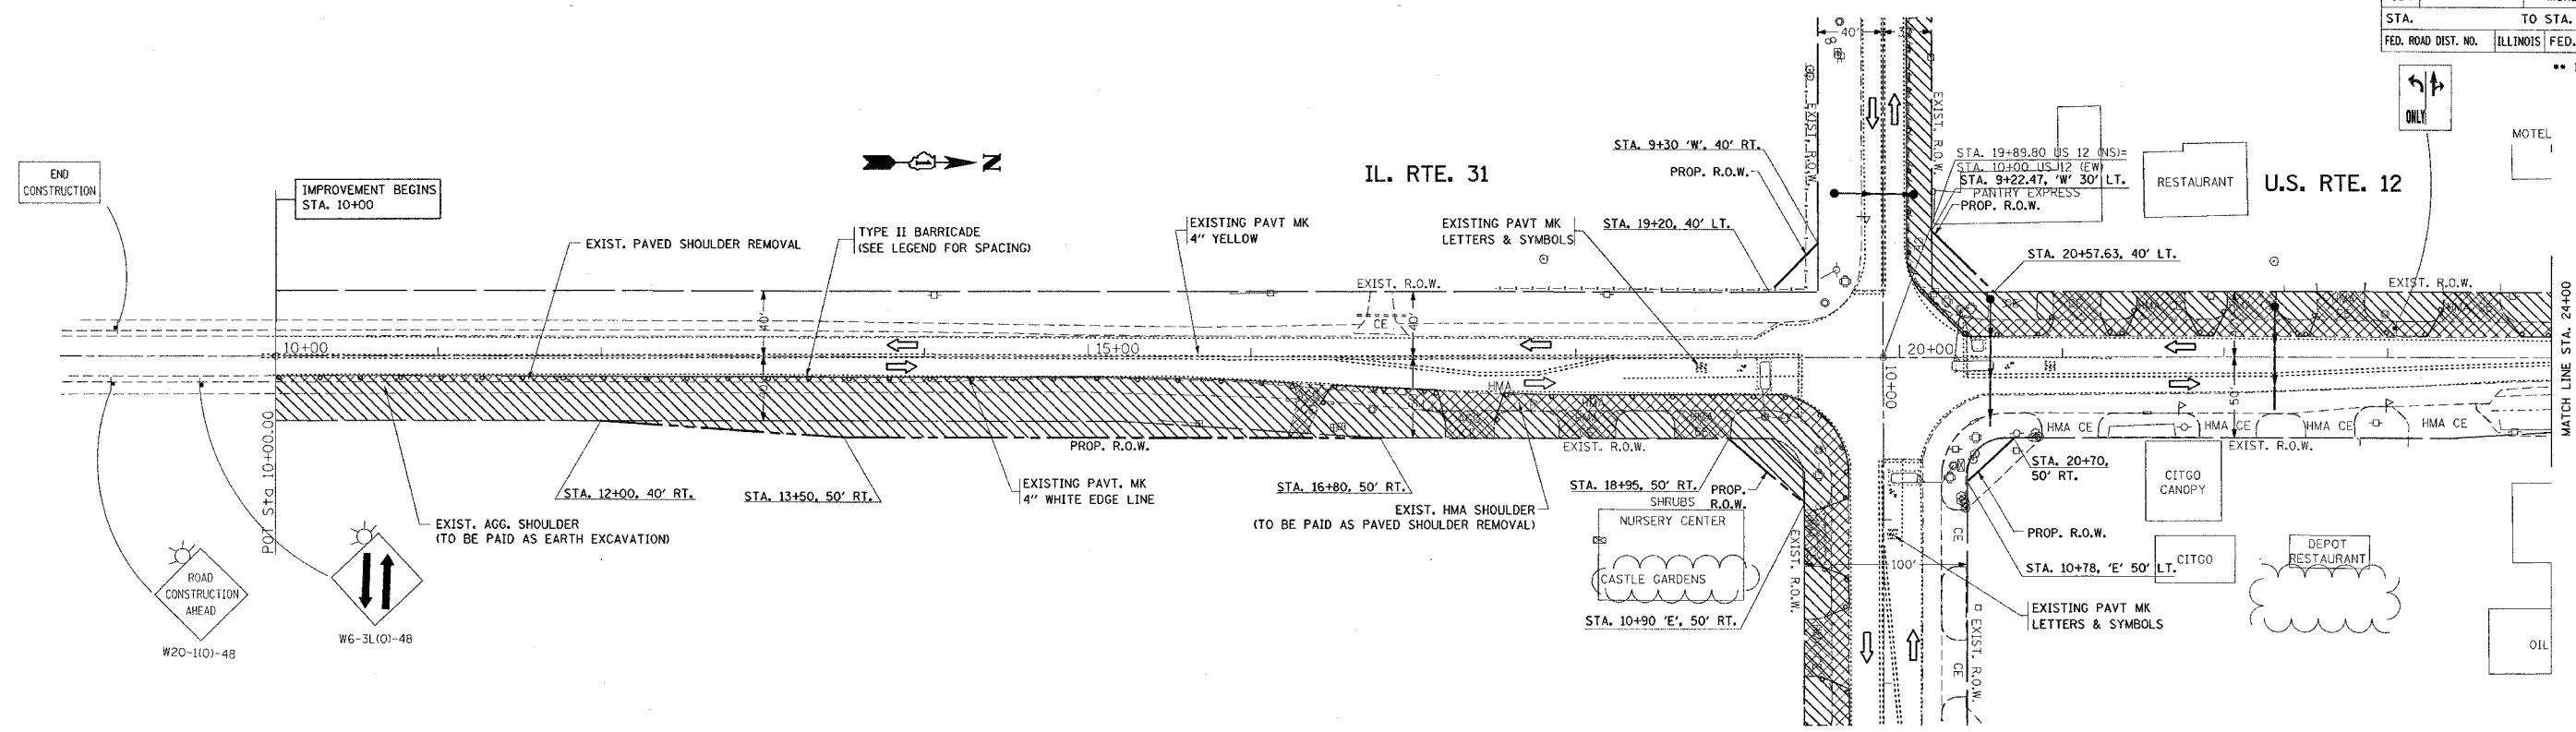

- LEGEND
- - TYPE II BARRICADE
 - - 50' C-C TANGENTS
 - - 25' C-C LANE SHIFTS & TAPERS
 - - 10' C-C RADII (TYP)
 - ▨ - WORK ZONE
 - ➔ - DIRECTION OF TRAFFIC

REVISIONS	
NAME	DATE

ILLINOIS DEPARTMENT OF TRANSPORTATION

STAGE I CONSTRUCTION
U.S. RTE. 12 @
IL. RTE. 31/TRYON GROVE DR.

SCALE: VERT. _____
 HORIZ. _____

DATE _____ DRAWN BY _____
 CHECKED BY _____

PLOT DATE = 5/10/2007
 FILE NAME = c:\p\secta\1114699\1114699.dwg
 PLOT SCALE = 1/8"=1'-0"
 USER NAME = mdyj