
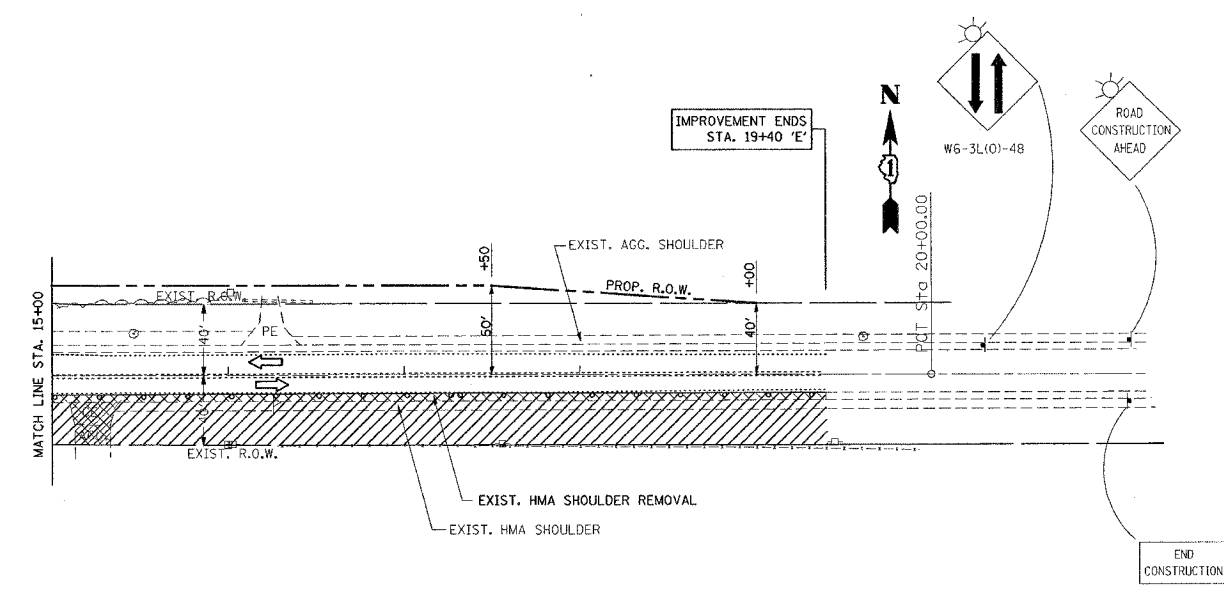


F.A.P. RTE.	SECTION	COUNTY	TOTAL SHEETS	SHEET NO.
334	**	MCHENRY	98	30

STA. TO STA.
FED. ROAD DIST. NO. ILLINOIS FED. AID PROJECT

** 111 RS-5 & 116 B-1

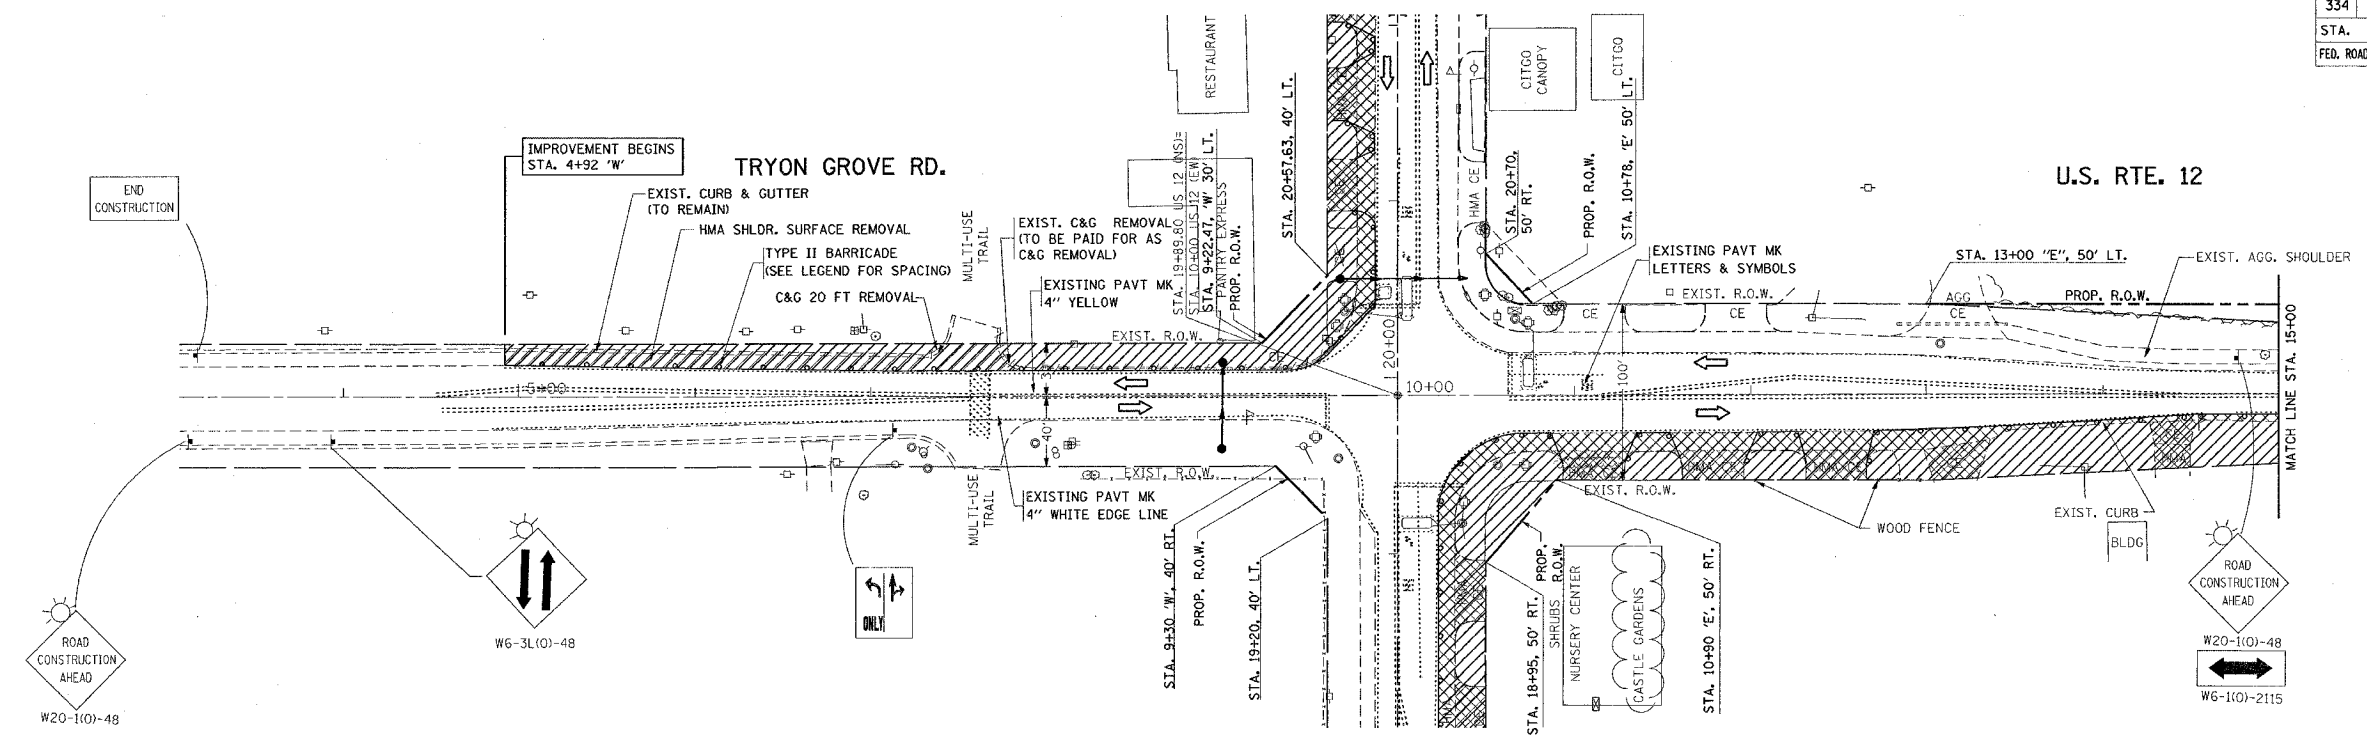

- LEGEND
- - TYPE II BARRICADE
 - 50' C-C TANGENTS
 - 25' C-C LANE SHIFTS & TAPERS
 - 10' C-C RADII (TYP)
 - WORK ZONE
 - DIRECTION OF TRAFFIC

REVISIONS	
NAME	DATE

ILLINOIS DEPARTMENT OF TRANSPORTATION

STAGE I CONSTRUCTION
U.S. RTE. 12 @
IL. RTE. 31/TRYON GROVE DR.

SCALE: VERT. / HORIZ.
DATE / DRAWN BY / CHECKED BY

PLOT DATE = 5/10/2007
FILE NAME = c:\p\o\mcs\p114859\p114859a.mxd
PLOT SCALE = 50.000000 / IN.
USER NAME = midyjo