
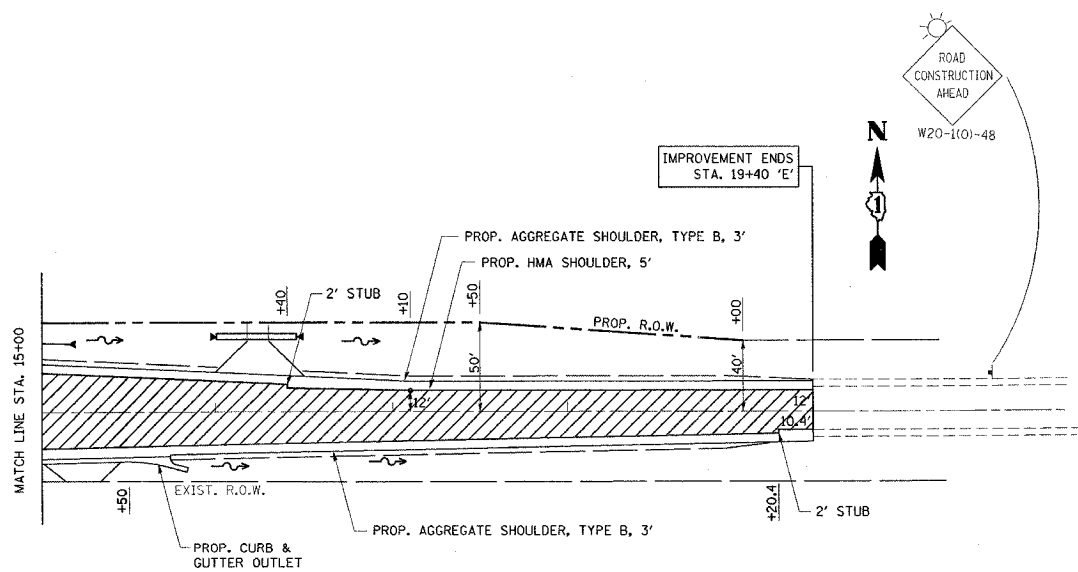


F.A.P. RTE.	SECTION	COUNTY	TOTAL SHEETS	SHEET NO.
334	**	MCHENRY	98	34
STA.	TO STA.			
FED. ROAD DIST. NO.	ILLINOIS	FED. AID PROJECT		

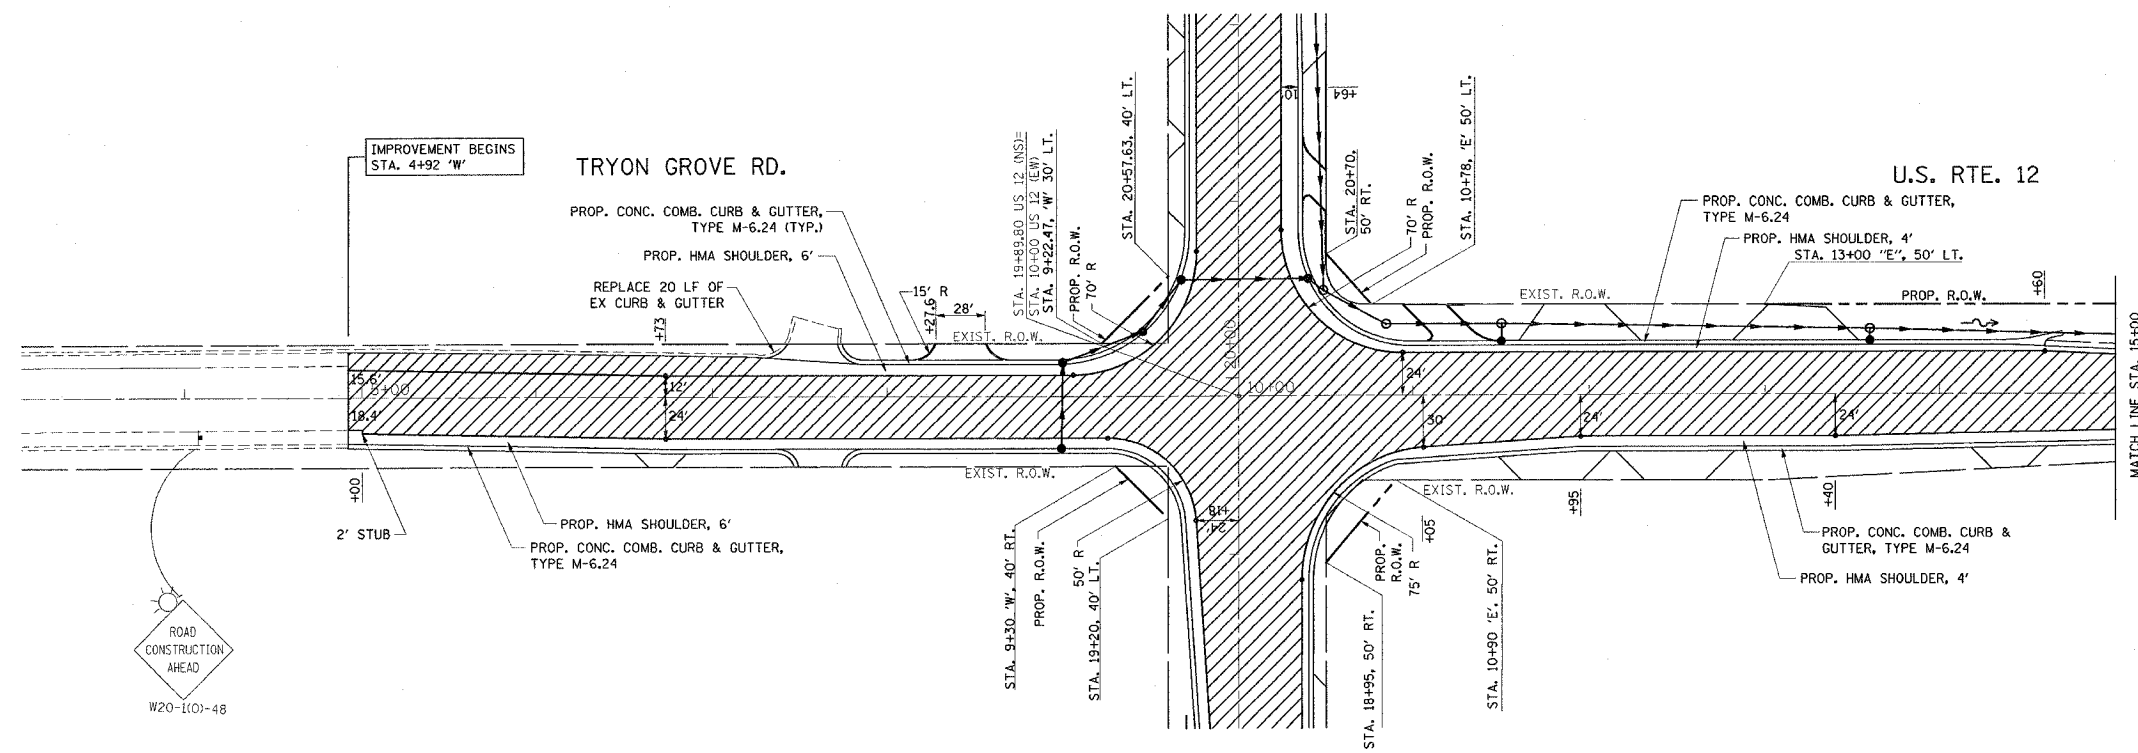

- LEGEND
- - TYPE II BARRICADE
  - 50' C-C TANGENTS
  - 25' C-C LANE SHIFTS & TAPERS
  - 10' C-C RADII (TYP)
  - WORK ZONE
  - DIRECTION OF TRAFFIC

REVISIONS	
NAME	DATE

ILLINOIS DEPARTMENT OF TRANSPORTATION

**STAGE III CONSTRUCTION  
U.S. RTE. 12 @  
IL. RTE. 31/TRYON GROVE DR.**

SCALE: VERT.  
DATE:           HORIZ.

DRAWN BY  
CHECKED BY