


PLOT DATE = 6/11/2007
 FILE NAME = s:\projects\144899\144899.dwg
 PLOT SCALE = 18.0000" / 1"
 USER NAME = mclajp

ORIGINAL SURVEY
 SURVEYED
 PLOTTED
 DATE
 BY
 AREAS CHECKED

FINAL SURVEY
 SURVEYED
 PLOTTED
 DATE
 BY
 AREAS CHECKED

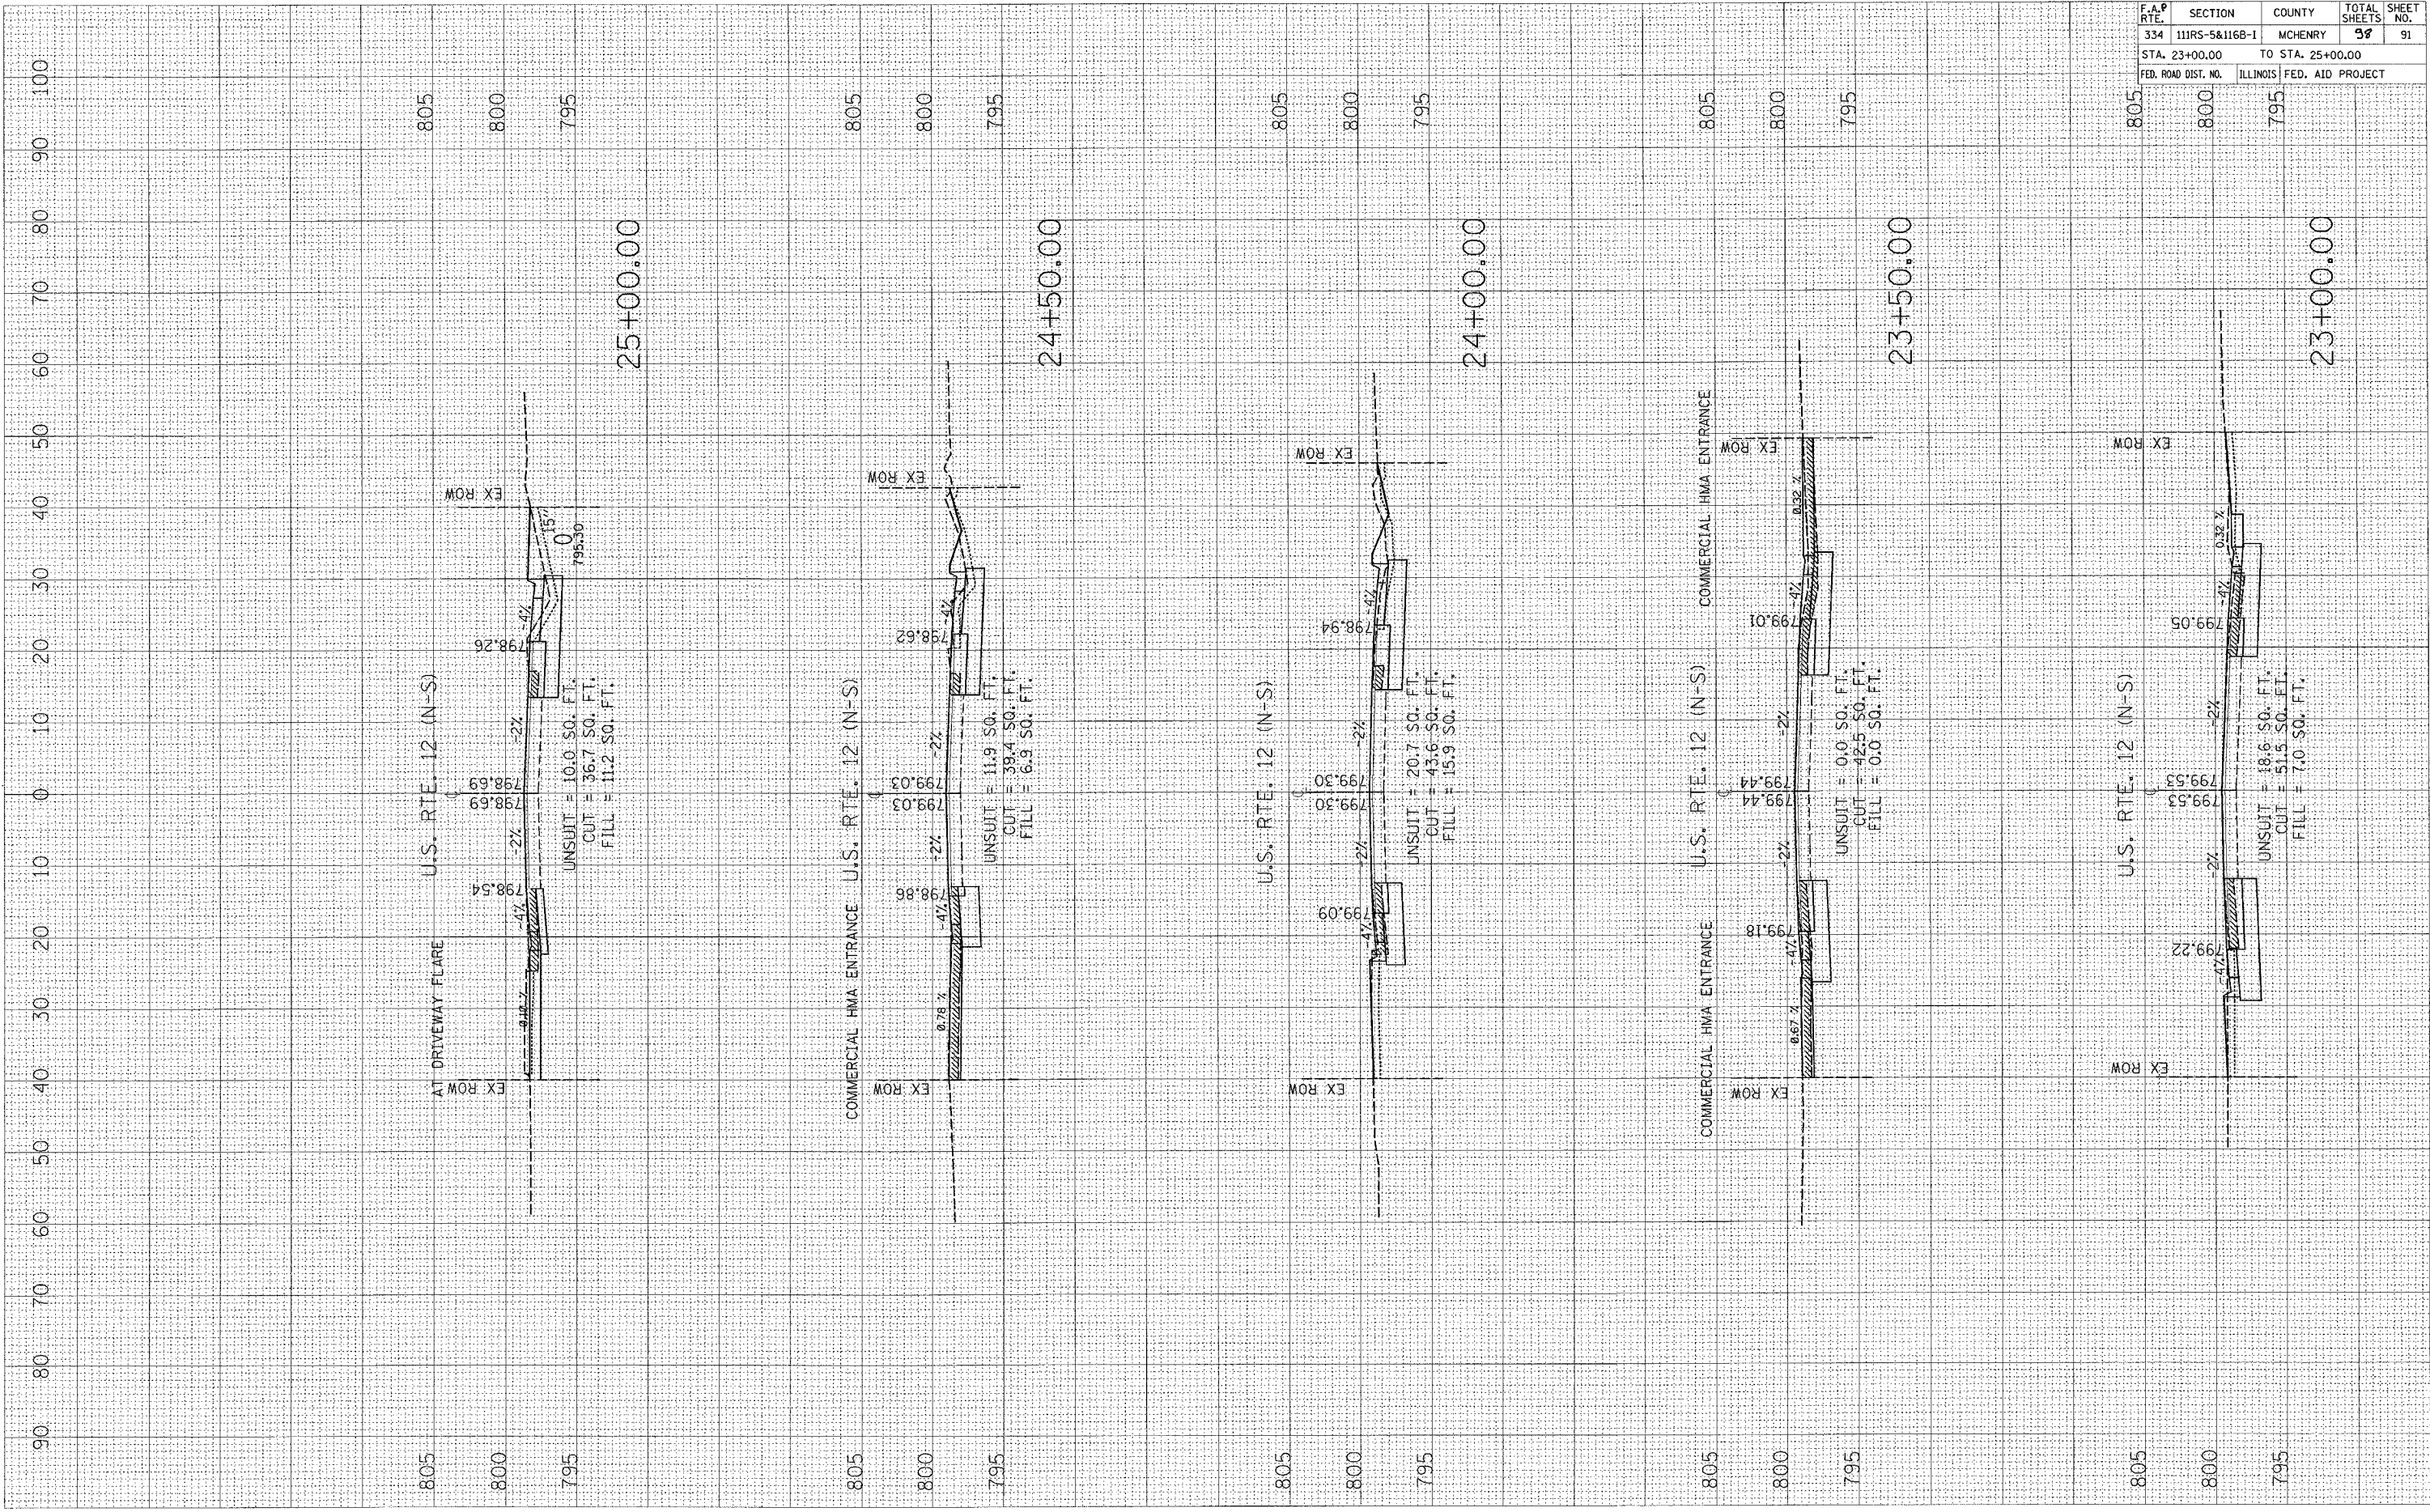

| F.A.P. RTE. | SECTION | COUNTY | TOTAL SHEETS | SHEET NO. |
|---------------------|----------------|---------------------------|--------------|-----------|
| 334 | 111R5-5&116B-1 | MCHENRY | 38 | 91 |
| STA. 23+00.00 | | TO STA. 25+00.00 | | |
| FED. ROAD DIST. NO. | | ILLINOIS FED. AID PROJECT | | |

CONTRACT NO. 60A91