


PLOT DATE = 5/14/2007
 FILE NAME = c:\pwworkspace\114899\va-12-31.shp\plot\va-12-31.shp.dwg
 PLOT SCALE = 1/8"=1'-0"
 USER NAME = mduffy

ORIGINAL SURVEY PLOTTED
 NOTE BOOK NO. AREAS CHECKED

FINAL SURVEY PLOTTED
 NOTE BOOK NO. AREAS CHECKED

BY DATE

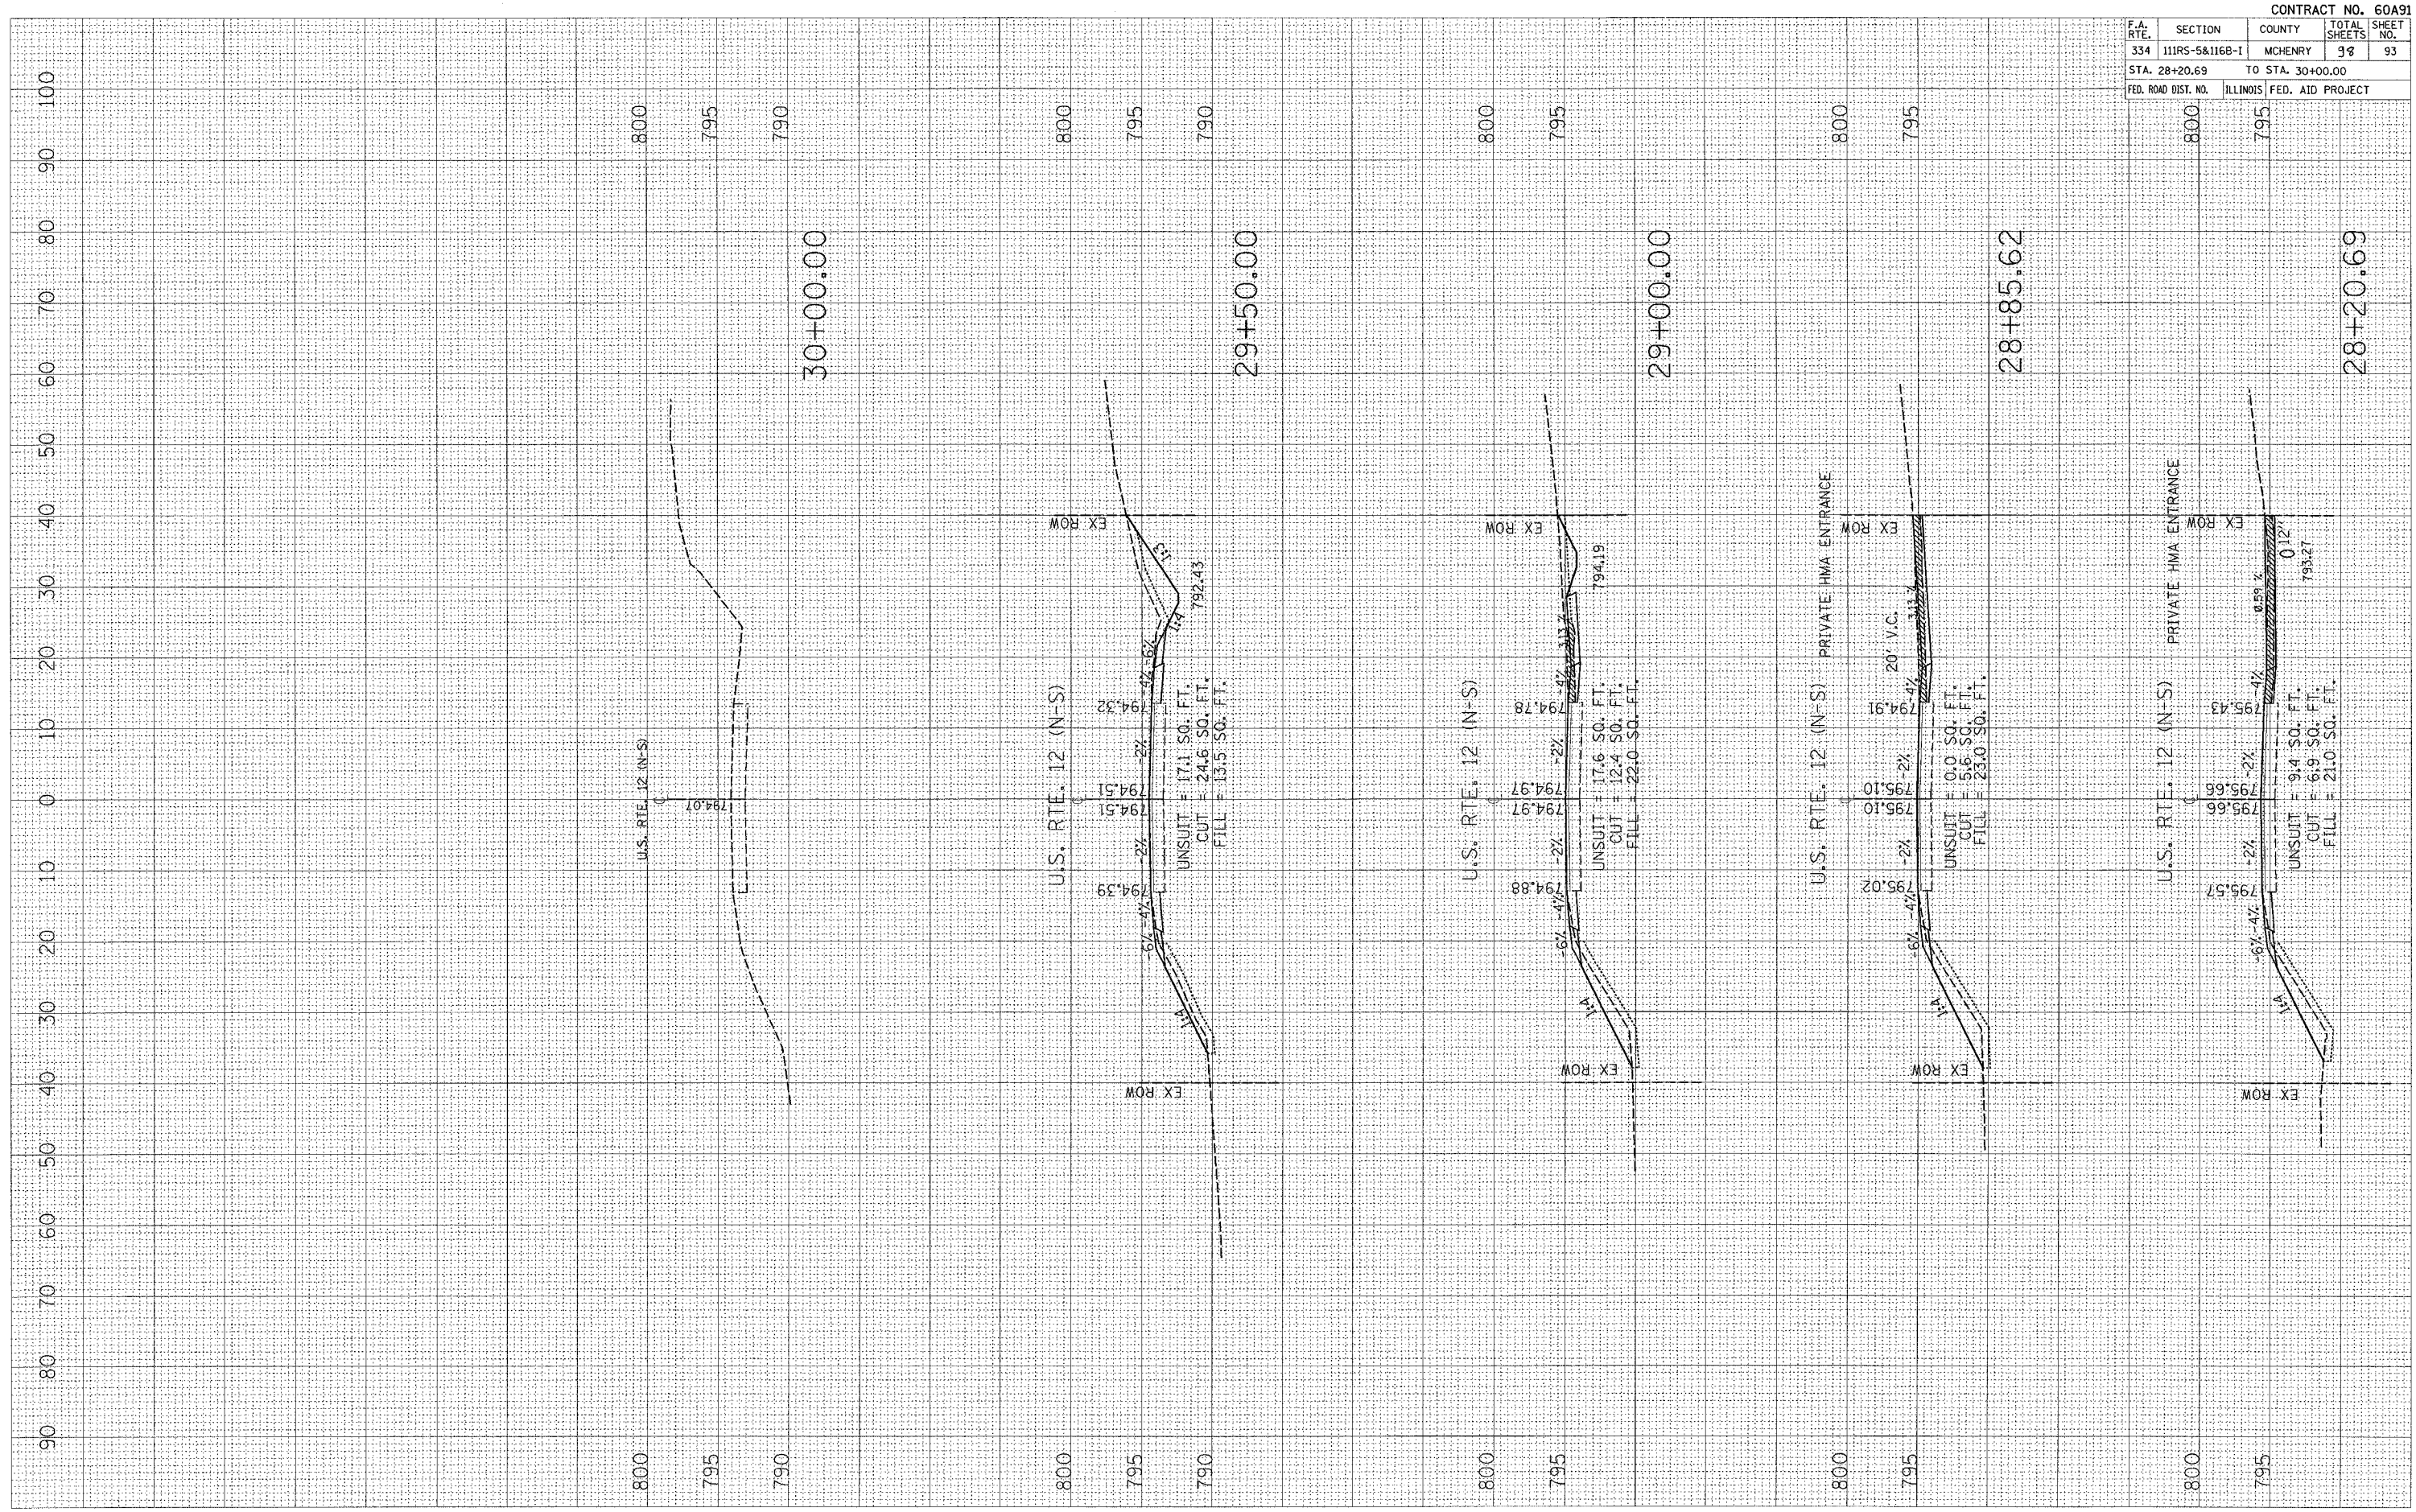

CONTRACT NO. 60A91			
F.A. RTE.	SECTION	COUNTY	TOTAL SHEETS
334	111RS-5&116B-1	MCHENRY	98
STA. 28+20.69		TO STA. 30+00.00	
FED. ROAD DIST. NO.	ILLINOIS	FED. AID PROJECT	SHEET NO.
			93