



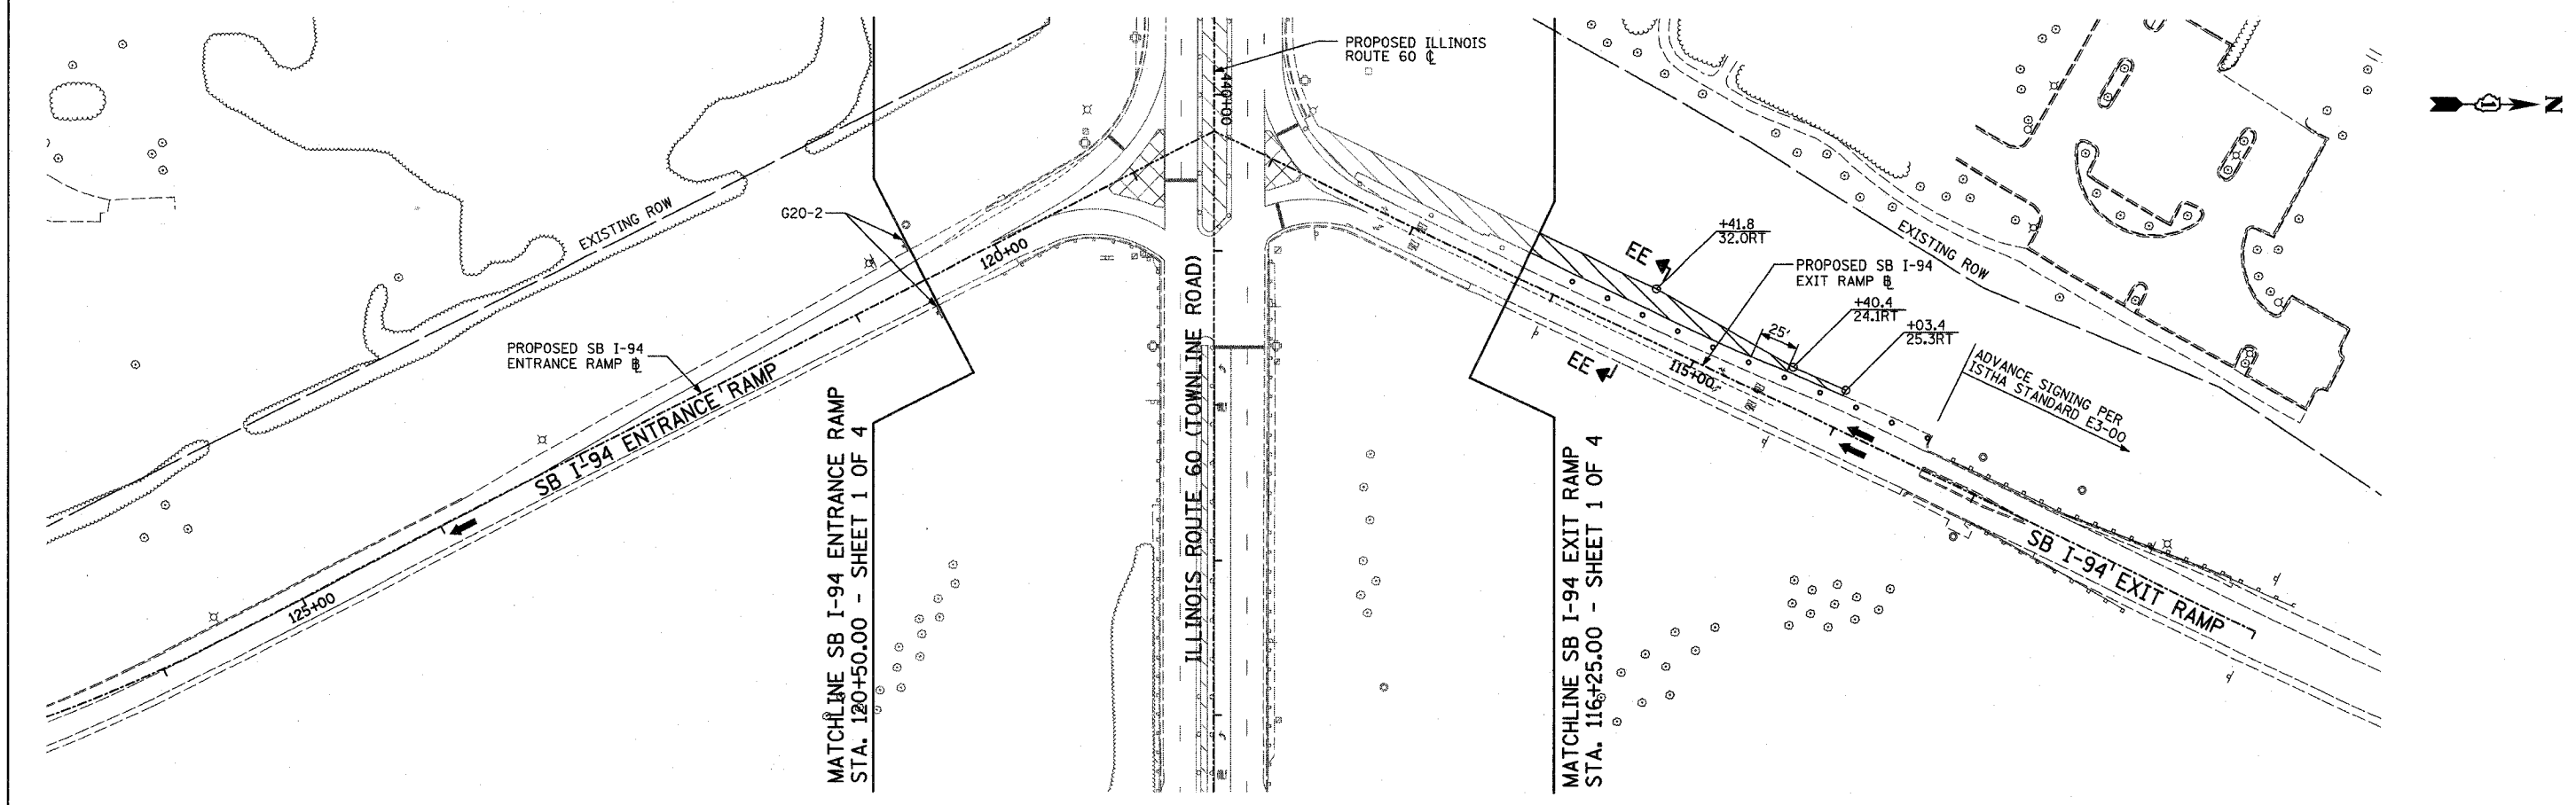


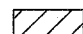




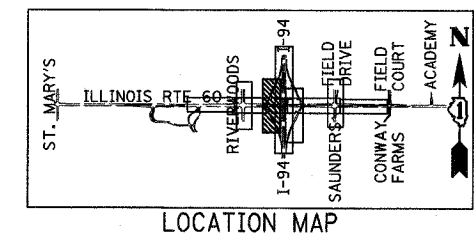
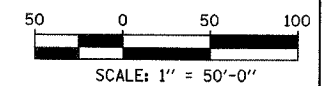
F.A.P. RTE.	SECTION	COUNTY	TOTAL SHEETS	SHEET NO.
335	119R-2	LAKE	439	91
STA. 432+83.12		TO STA. 470+56.84		
FED. ROAD DIST. NO.		ILLINOIS FED. AID PROJECT		

60B01

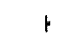

LEGEND:

-  CONSTRUCTION ZONE
-  TEMPORARY PAVEMENT
-  TRAFFIC MOVEMENT
-  TEMPORARY SIGN (SEE M.O.T. SIGNING LEGEND)
-  TYPE II BARRICADES OR DRUMS W/ MONO-DIRECTIONAL STEADY BURNING LIGHT
-  TYPE III BARRICADE W/2 FLASHING BIDIRECTIONAL LIGHTS
-  TEMPORARY CONCRETE BARRIER
-  ARROW BOARD
-  M.O.T. APPURTENANCES REMAINING FROM PREVIOUS STAGES



REVISIONS	
NAME	DATE

ILLINOIS DEPARTMENT OF TRANSPORTATION
ILLINOIS RTE 60 OVER I-94
 MAINTENANCE OF TRAFFIC PLAN
 SOUTHBOUND INTERSTATE 94 RAMP
 PRE-STAGE B - SHEET 3 OF 4
 SCALE: 1"=50'-0"
 DATE: MAY 8, 2007

DRAWN BY: MFG, CBS
 CHECKED BY: JDF

TYLININTERNATIONAL

05/02/2007 10:25:36 AM