


F.A.P. RTE.	SECTION	COUNTY	TOTAL SHEETS	SHEET NO.
335	119R-2	LAKE	439	196
STA. 432+83.12		TO STA. 470+56.84		
FED. ROAD DIST. NO.		ILLINOIS	FED. AID PROJECT	
60B01				

NOTE:
THE TRAFFIC SIGNAL CONTROLLER EQUIPMENT FOR THIS PROJECT SHALL BE "EAGLE" TO MATCH THE EXISTING ADJACENT SYSTEM.

LEFT ON GREEN ARROW ONLY

R10-5
24"x30"
SIGN DETAIL
N.T.S.
7 REQUIRED

MATCHLINE ILL-60 STA. 457+79.84 (SEE INSET BELOW)

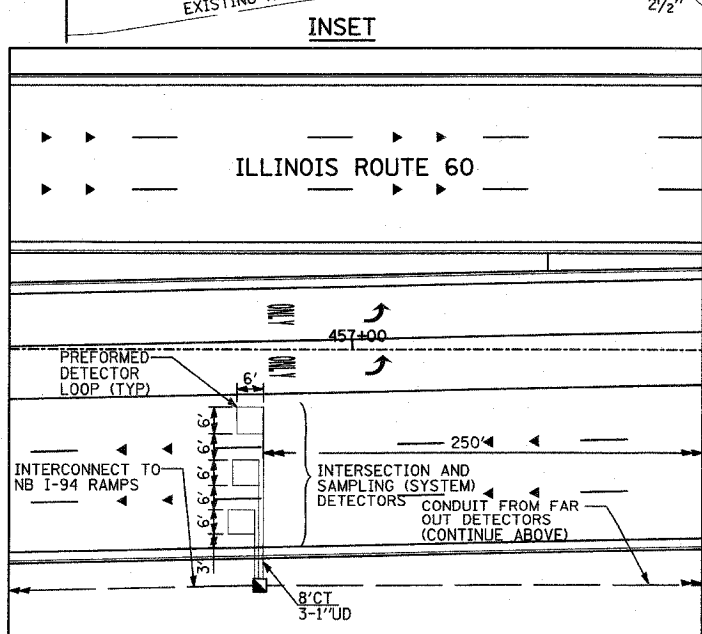

MATCHLINE ILL-60 STA. 457+50.00 (CONT. ABOVE)

RESTORATION OF WORK AREA:
RESTORATION OF THE TRAFFIC SIGNAL WORK AREA SHALL BE INCLUDED IN THE COST TO THE RELATED PAY ITEMS SUCH AS FOUNDATION, CONDUIT, HANDHOLE, TRENCH AND BACKFILL, ETC., AND NO EXTRA COMPENSATION SHALL BE ALLOWED. ALL ROADWAY SURFACES SUCH AS SHOULDERS, MEDIANS, SIDEWALKS, PAVEMENT, ETC. SHALL BE REPLACED IN KIND. ALL DAMAGE TO MOWED LAWNS SHALL BE REPLACED WITH AN APPROVED SOD. ALL DAMAGE TO UNMOWED FIELDS SHALL BE SEEDING IN ACCORDANCE WITH STANDARD SPECIFICATIONS 250 AND 252 RESPECTIVELY.

PROPOSED		EXISTING			PROPOSED		EXISTING			PROPOSED		EXISTING	
		CONTROLLER				DETECTOR LOOP				"E" ILLUMINATED SIGN, FIBER OPTIC "NO LEFT TURN"			
		SERVICE INSTALLATION				CAST IRON JUNCTION BOX				"E" ILLUMINATED SIGN, FIBER OPTIC "NO RIGHT TURN"			
		SIGNAL HEAD				EMERGENCY VEHICLE SYSTEM DETECTOR				CONFIRMATION BEACON			
		SIGNAL HEAD WITH BACKPLATE				SIGNAL HEAD OPTICALLY PROGRAMMED				TELEPHONE			
		SIGNAL HEAD, PEDESTRIAN				CONDUIT SPLICE				UNINTERRUPTIBLE POWER SUPPLY (UPS)			
		SIGNAL POST				WOOD POLE							
		MAST ARM ASSEMBLY AND POLE, STEEL				RACEWAY FOR MAGNETIC DETECTOR, TYPE I OR TYPE II							
		MAST ARM ASSEMBLY AND POLE, ALUMINUM				VEHICLE DETECTOR, NON COMPENSATED, MAGNETIC TYPE							
		COMMON TRENCH				RAILROAD CONTROL CABINET							
		UNIT DUCT											
		HANDHOLE											
		HEAVY DUTY HANDHOLE											
		DOUBLE HANDHOLE											
		G.S. CONDUIT IN TRENCH OR PUSHED											
		PEDESTRIAN PUSH-BUTTON DETECTOR											

REVISIONS	
NAME	DATE

ILLINOIS DEPARTMENT OF TRANSPORTATION
ILLINOIS RTE 60 OVER I-94
TRAFFIC SIGNAL INSTALLATION
IL RTE 60 & SAUNDERS RD/FIELD DR

SCALE: 1"=20'-0"
DATE: MAY 8, 2007
DRAWN BY: CBS
CHECKED BY: DMJ

TYLIN INTERNATIONAL

5/4/2007 3:25:31 PM