


STAGES 1 & 1A

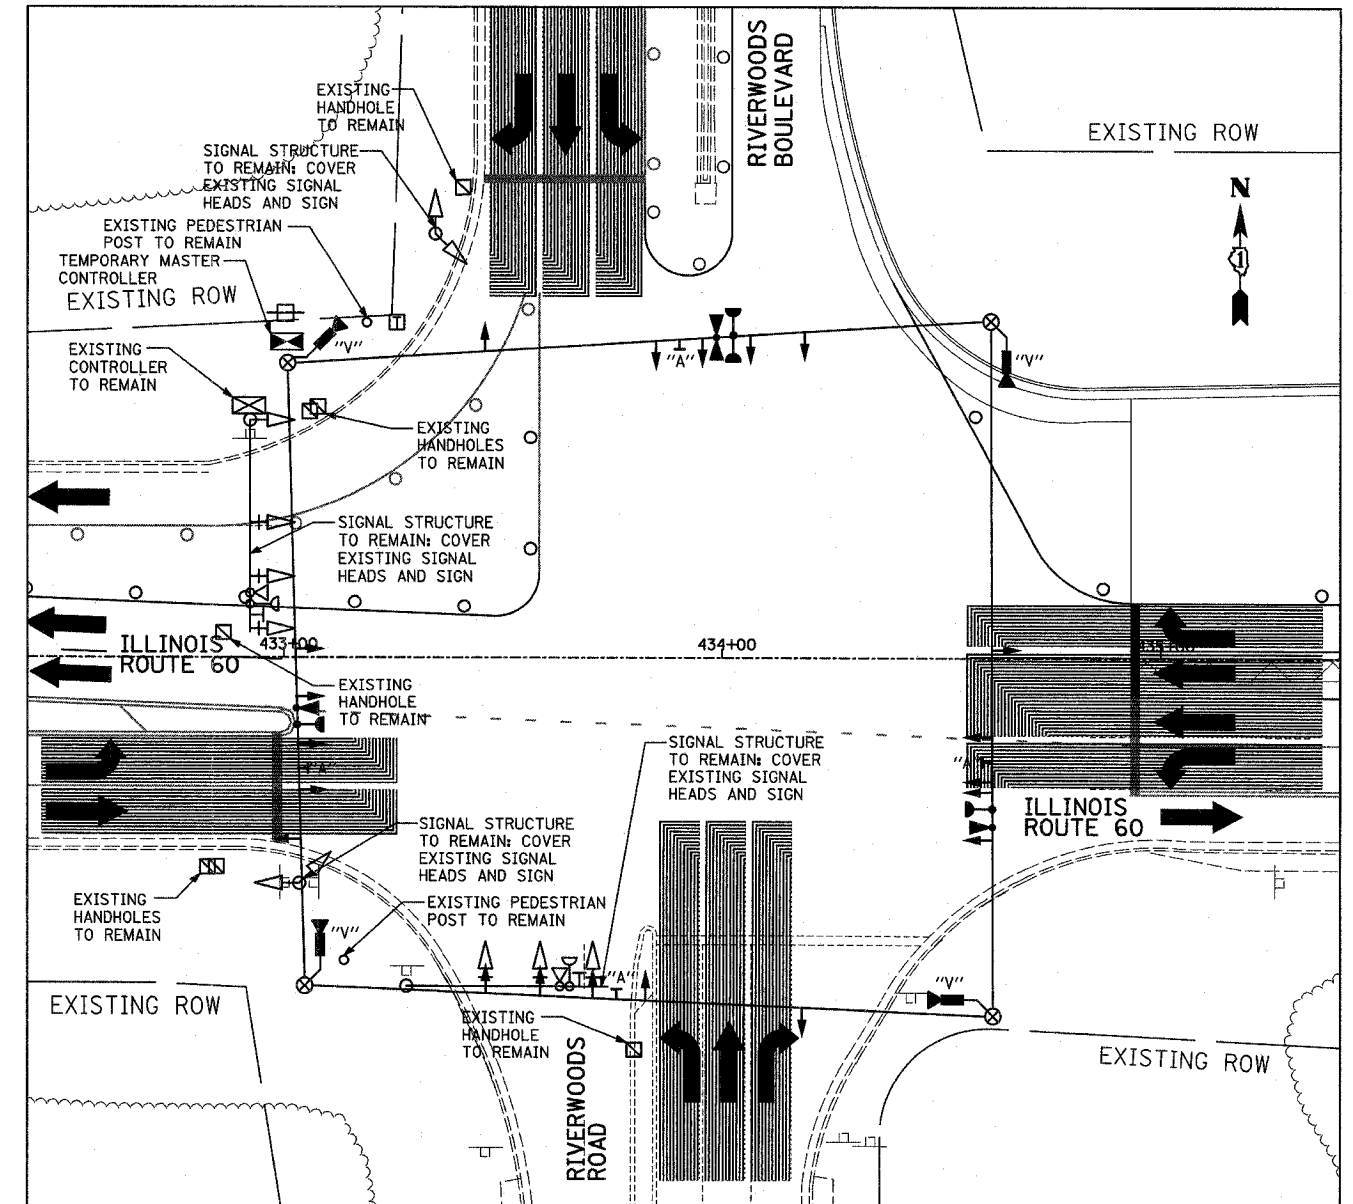

STAGE 2

TYLIN INTERNATIONAL

**LEFT ON GREEN ARROW ONLY**

"A" R10-5

REVISIONS	
NAME	DATE

ILLINOIS DEPARTMENT OF TRANSPORTATION  
 ILLINOIS RTE 60 OVER I-94  
 TEMPORARY TRAFFIC SIGNAL INSTALLATION  
 AND REMOVAL OF EXISTING TRAFFIC  
 SIGNAL EQUIPMENT (STAGES 1, 1A, & 2)  
 IL RTE 60 & RIVERWOODS BLVD/RD

SCALE: 1"=20'-0"  
 DATE: MAY 8, 2007

DRAWN BY: CBS  
 CHECKED BY: DMJ

P:\60245811\60N\road\60TRT\_SPH01.dwg 11:49:37 AM 5/14/2007