

NOTES FOR TEMPORARY TRAFFIC SIGNALS


1. ALL CONTROL EQUIPMENT INCLUDING EMERGENCY PRE-EMPTION AND COMMUNICATION DEVICES FOR THE TEMPORARY TRAFFIC SIGNAL(S) SHALL BE FURNISHED BY THE CONTRACTOR.
2. ONLY CONTROLLERS SUPPLIED BY ONE OF THE DISTRICT APPROVED CLOSED LOOP EQUIPMENT MANUFACTURERS WILL BE APPROVED FOR USE AT TEMPORARY SIGNAL LOCATIONS. ALL CONTROLLERS USED FOR TEMPORARY TRAFFIC SIGNALS SHALL BE FULLY ACTUATED NEMA MICROPROCESSOR BASED WITH RS232 DATA ENTRY PORTS COMPATIBLE WITH EXISTING MONITORING SOFTWARE APPROVED BY IDOT DISTRICT 1, INSTALLED IN A NEMA T51 OR T52 CABINET. ONLY ONE BRAND OF CONTROLLER WILL BE ACCEPTED FOR ANY ONE CONTRACT.
3. ALL TRAFFIC SIGNAL SECTIONS AND PEDESTRIAN SIGNAL SECTIONS SHALL BE 12" (300mm). HEADS SHALL BE PLACED AS INDICATED ON THE TEMPORARY TRAFFIC SIGNAL PLAN OR AS DIRECTED BY THE ENGINEER. THE CONTRACTOR SHALL FURNISH ENOUGH CABLE SLACK TO RELOCATE HEADS TO ANY POSITION ON THE SPAN WIRE OR AT LOCATIONS ILLUSTRATED ON THE PLANS FOR CONSTRUCTION STAGING. THE TEMPORARY TRAFFIC SIGNAL SHALL REMAIN IN OPERATION DURING ALL SIGNAL HEAD RELOCATIONS. EACH TEMPORARY TRAFFIC SIGNAL HEAD SHALL HAVE ITS OWN CABLE FROM THE CONTROLLER CABINET TO THE SIGNAL HEAD.
4. ALL EXISTING STREET NAME AND INTERSECTION REGULATORY SIGNS SHALL BE REMOVED FROM EXISTING POLES, RELOCATED AND SECURELY FASTENED TO THE SIGNAL SPAN WIRE OR WOOD POLE AS DIRECTED BY THE ENGINEER.
5. ANY TEMPORARY SIGNAL WITHIN AN EXISTING CLOSED LOOP TRAFFIC SIGNAL SYSTEM SHALL BE INTERCONNECTED TO THAT SYSTEM USING SIMILAR BRAND CONTROL EQUIPMENT.
6. THE TEMPORARY TRAFFIC SIGNAL SHALL HAVE THE SIGNAL HEAD DISPLAYS, SIGNAL HEAD PLACEMENTS AND CONTROLLER PHASING TO MATCH THE EXISTING TRAFFIC SIGNAL, AT THE TIME OF THE TURN ON. IF NO TRAFFIC STAGING IS IN PLACE OR WILL NOT BE STAGED ON THE DAY OF THE TURN ON.
7. THE CONTRACTOR SHALL BE RESPONSIBLE FOR REPROGRAMMING THE VIDEO DETECTORS TO THE VIDEO DETECTION AREAS FOR EACH CONSTRUCTION STAGE AS INDICATED ON THE TEMPORARY SIGNAL PLANS. THE COST TO BE INCLUDED IN THE TEMPORARY TRAFFIC SIGNAL INSTALLATION PAY ITEM.

TEMPORARY TRAFFIC SIGNAL LEGEND

- ← TEMPORARY TRAFFIC SIGNAL HEAD, SPAN WIRE MOUNTED, ORIGINAL LOCATION
 - TEMPORARY TRAFFIC SIGNAL HEAD, SPAN WIRE MOUNTED, SECONDARY LOCATION
 - ⊙ TEMPORARY WOOD POLE (CLASS 5 OR BETTER) 50 FOOT MINIMUM
 - ⊖ TEMPORARY WOOD POLE TO BE RELOCATED
 - ⊠ TEMPORARY CONTROLLER CABINET
 - TEMPORARY SPAN WIRE, TETHER WIRE, AND CABLE
 - ⊕ TEMPORARY SERVICE INSTALLATION
 - ⊞ TEMPORARY PEDESTRIAN SIGNAL HEAD, BRACKET MOUNTED
 - ⊙ PEDESTRIAN PUSHBUTTON DETECTOR
 - ⊙ EMERGENCY VEHICLE LIGHT DETECTOR CONFIRMATION BEACON
 - VEHICLE DETECTOR, INDUCTION LOOP UNIT DUCT
 - UD G.S. CONDUIT IN TRENCH OR PUSHED
 - ⊠ HANDHOLE
 - ⊠ HEAVY DUTY HANDHOLE
 - CT COMMON TRENCH
 - ⊞ VIDEO VEHICLE DETECTOR
 - ▨ VIDEO DETECTION AREA
- TEMPORARY INTERCONNECT CABLE TO ILL 60 & RIVERWOODS (SEE TEMPORARY INTERCONNECT PLAN SHEETS 230 TO 234)
- TEMPORARY INTERCONNECT CABLE TO ILL 60 & RIVERWOODS (SEE TEMPORARY INTERCONNECT PLAN SHEETS 230 TO 234)

F.A.P. RTE.	SECTION	COUNTY	TOTAL SHEETS	SHEET NO.
335	119R-2	LAKE	439	213
STA.	TO STA.			
FED. ROAD DIST. NO.	ILLINOIS	FED. AID PROJECT		

60B01

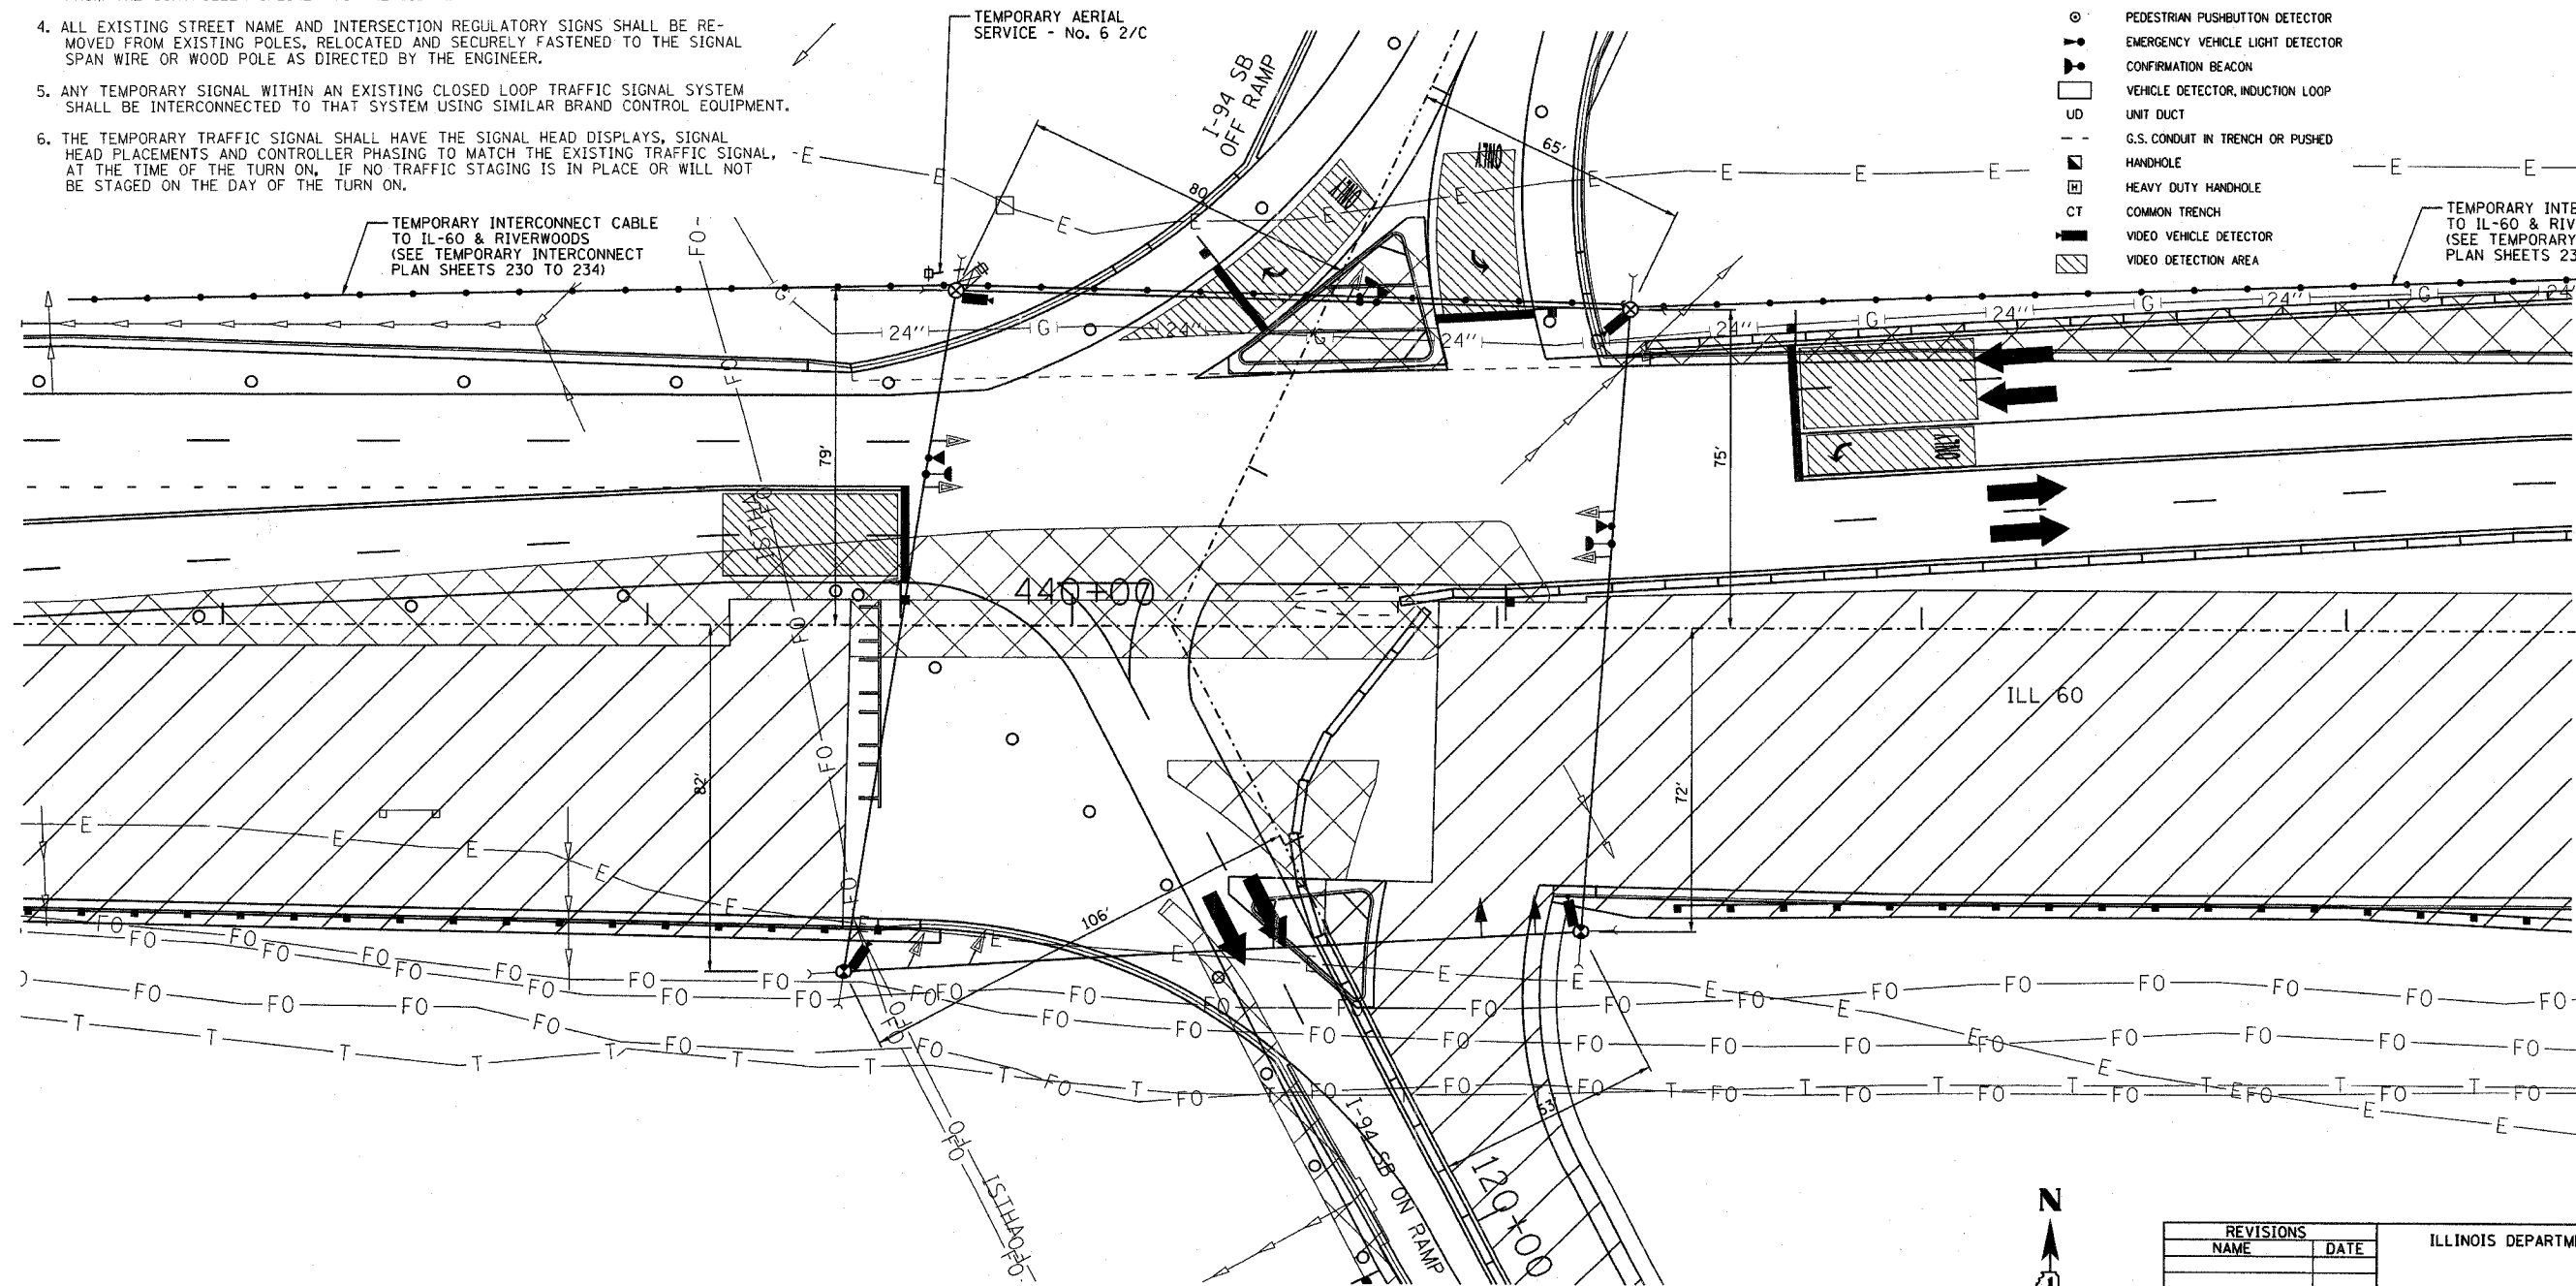

EJM ENGINEERING, INC.
411 South Wells Street Suite 800
Chicago, Illinois 60607

REVISIONS	
NAME	DATE

ILLINOIS DEPARTMENT OF TRANSPORTATION

TEMPORARY TRAFFIC SIGNAL INSTALLATION
ILL 60 & SOUTHBOUND I-94 RAMPS
STAGES 3, 3A, & 4

S.J.N. DESIGNED BY: JM
SCALE: 1" = 20' DRAWN BY: PK
DATE: MAY 8, 2007 CHECKED BY: CK