



PROFILE	DATE
BY	
NO. 1	
NO. 2	
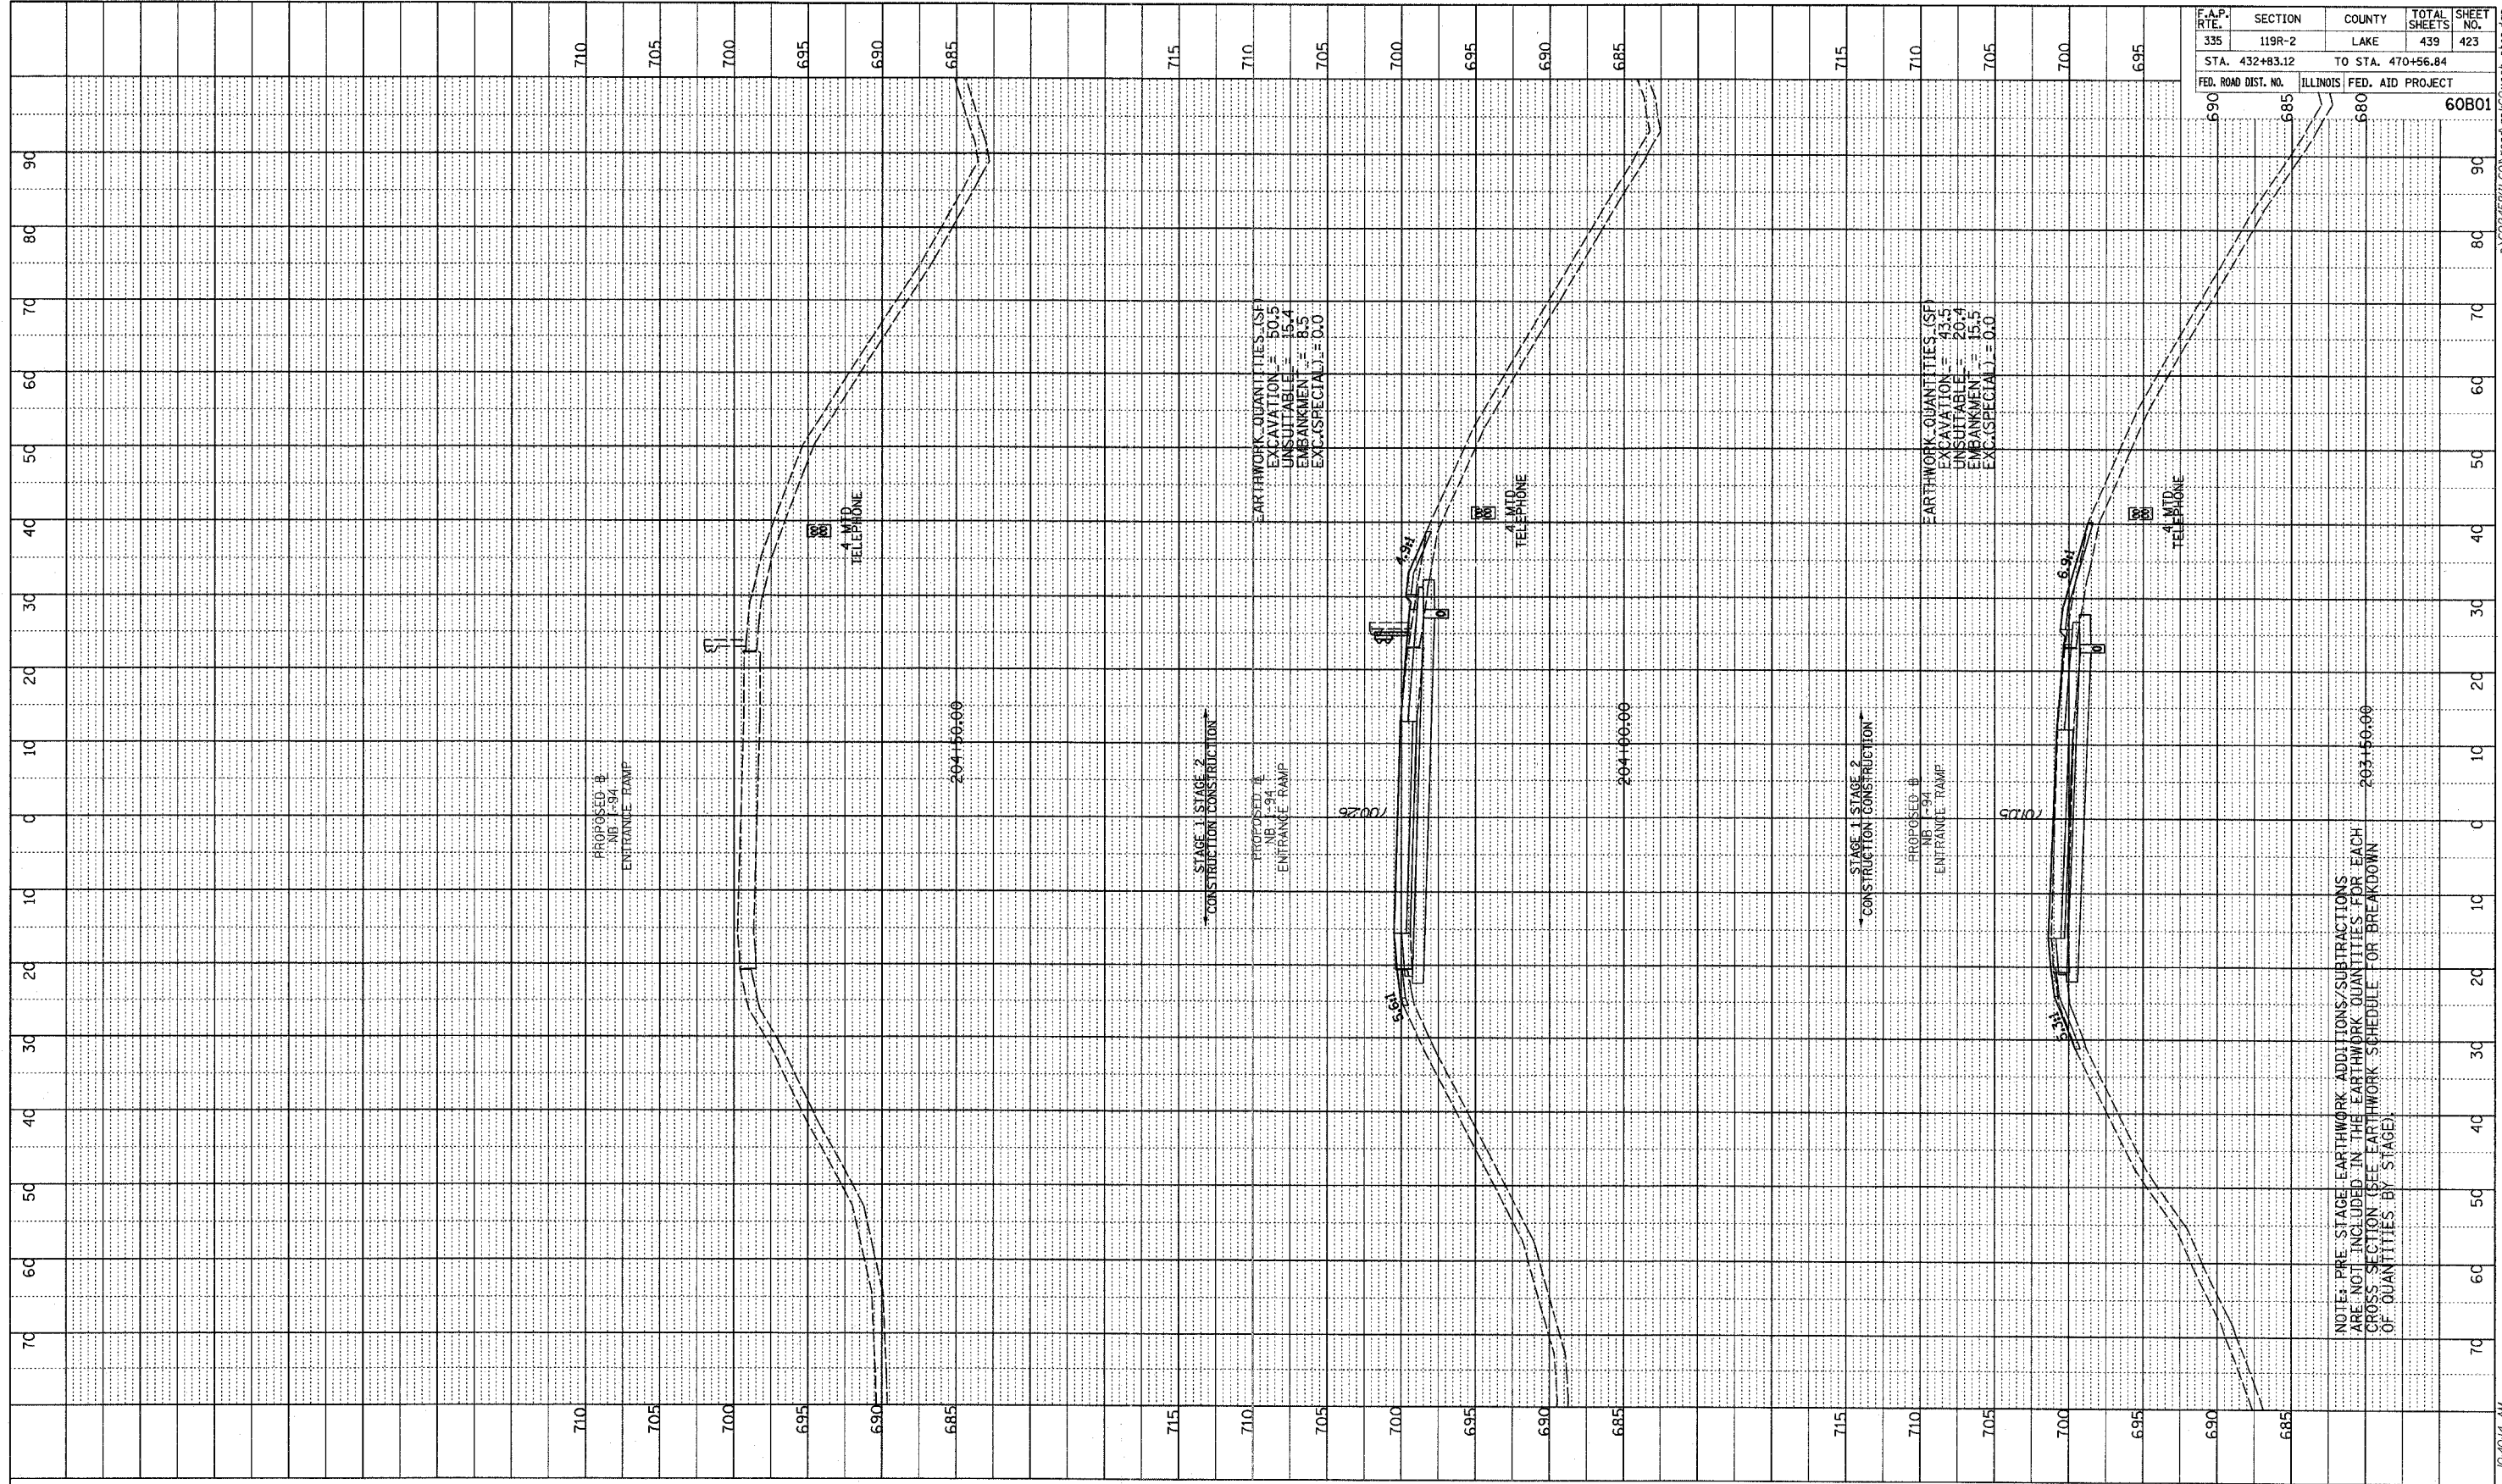

F.A.P. NO.	SECTION	COUNTY	TOTAL SHEETS	SHEET NO.
335	119R-2	LAKE	439	423
STA. 432+83.12		TO STA. 470+56.84		
FED. ROAD DIST. NO.	ILLINOIS	FED. AID PROJECT	60B01	

TYLIN INTERNATIONAL

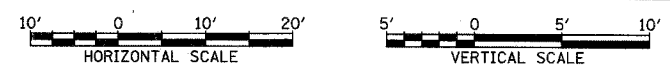

NB I-94 ENTRANCE RAMP
STA. 203+50 TO STA. 204+50

5/7/2007 10:40:41 AM P:\60245811\60V\coord\p60xss1_mbr.dgn