
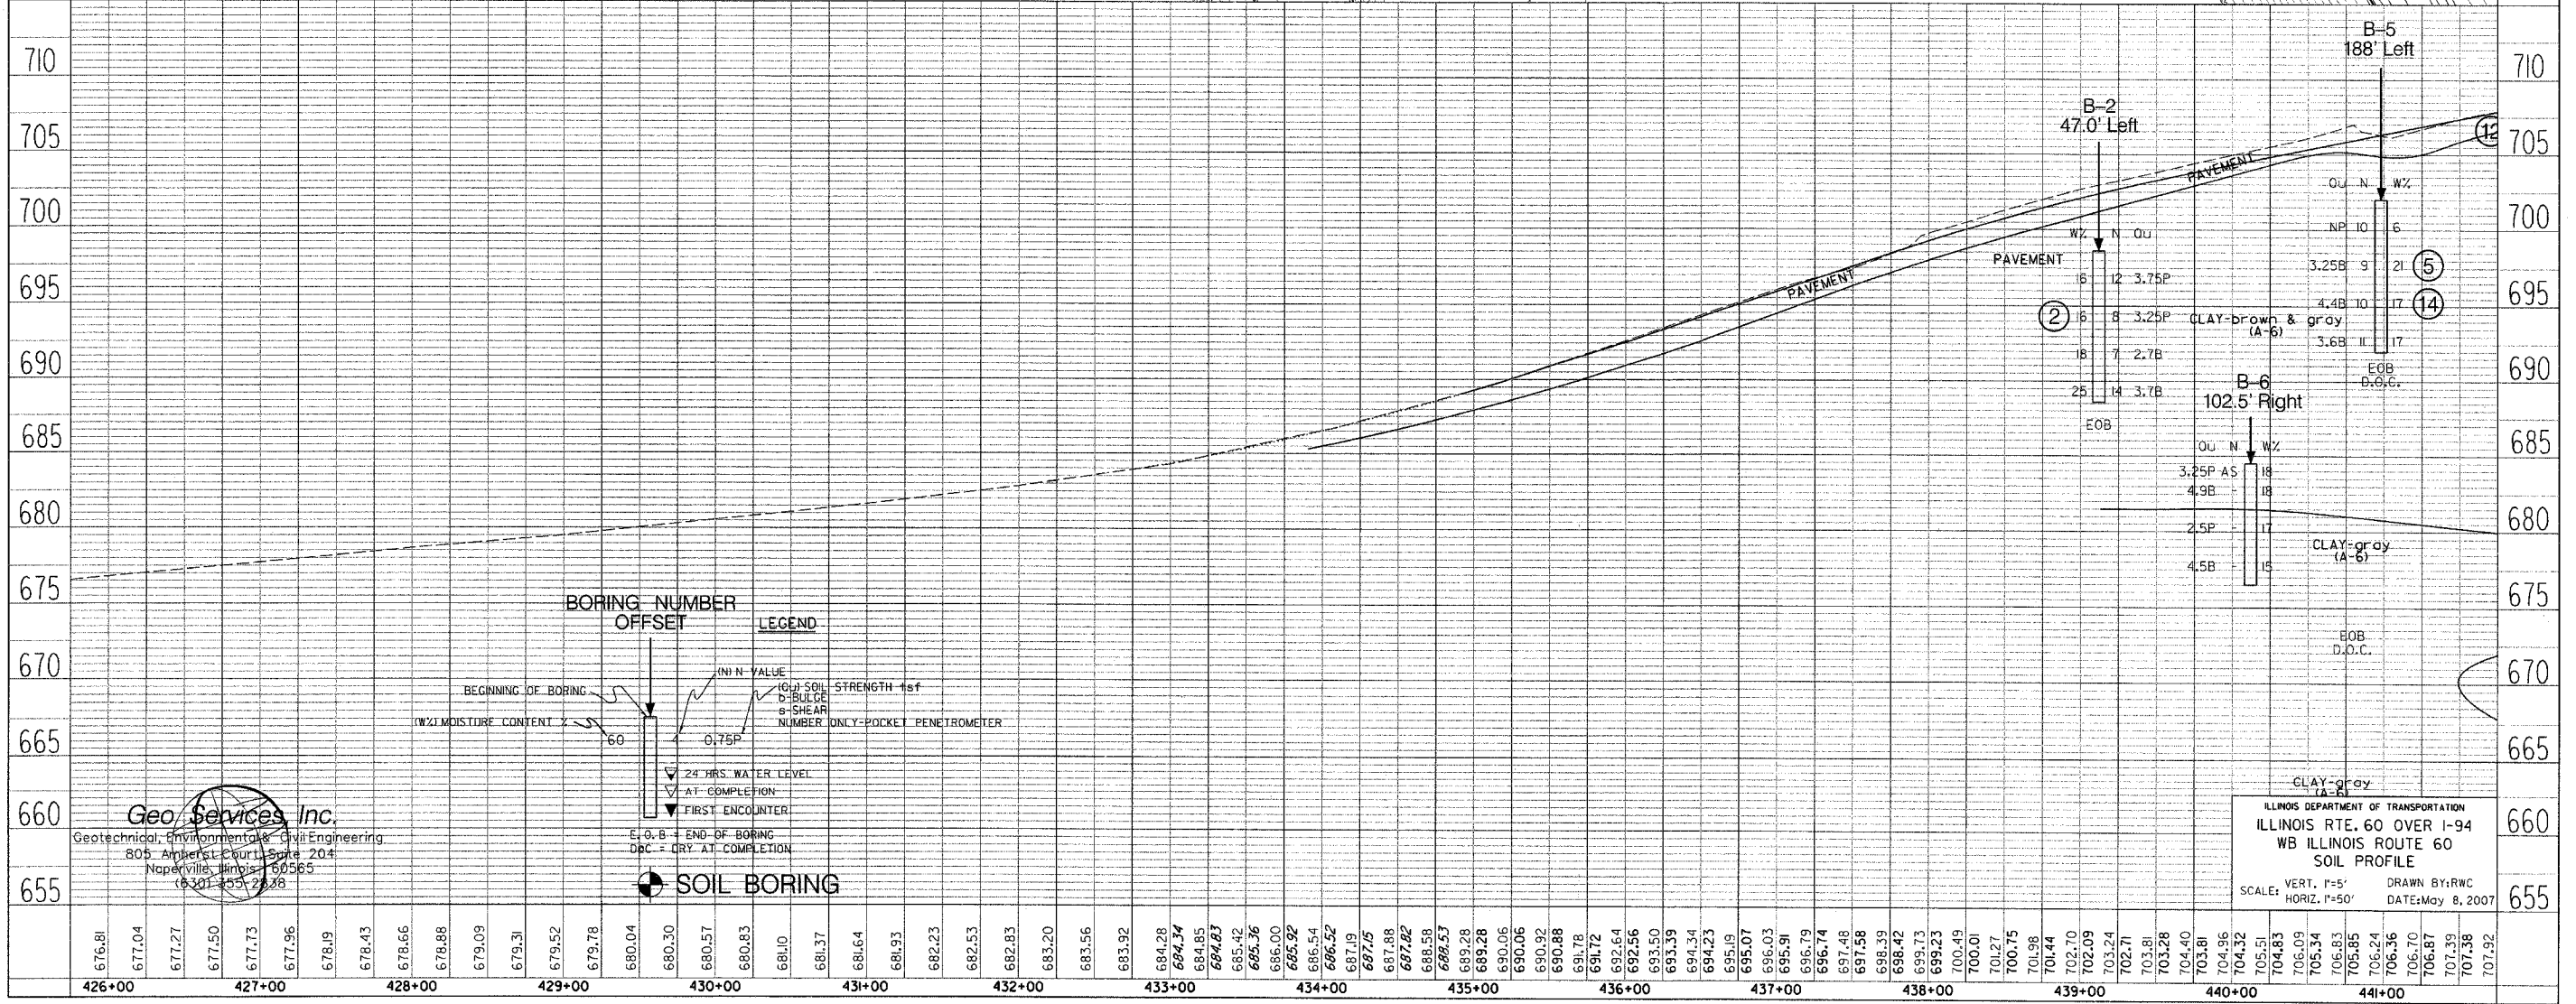



F.A.P. RTE.	SECTION	COUNTY	TOTAL SHEETS	SHEET NO.
335	19R-2	LAKE	439	439D
STA. 432+83.12		TO STA. 470+56.84		
FED. ROAD DIST. NO.	ILLINOIS	FED. AID PROJECT 60B01		

PLAN	DATE	BY
SURVEYED		
PLOTTED		
CHECKED		
BY		
NOTE BOOK		
NO.		

PROFILE	DATE	BY
SURVEYED		
PLOTTED		
CHECKED		
BY		
NOTE BOOK		
NO.		

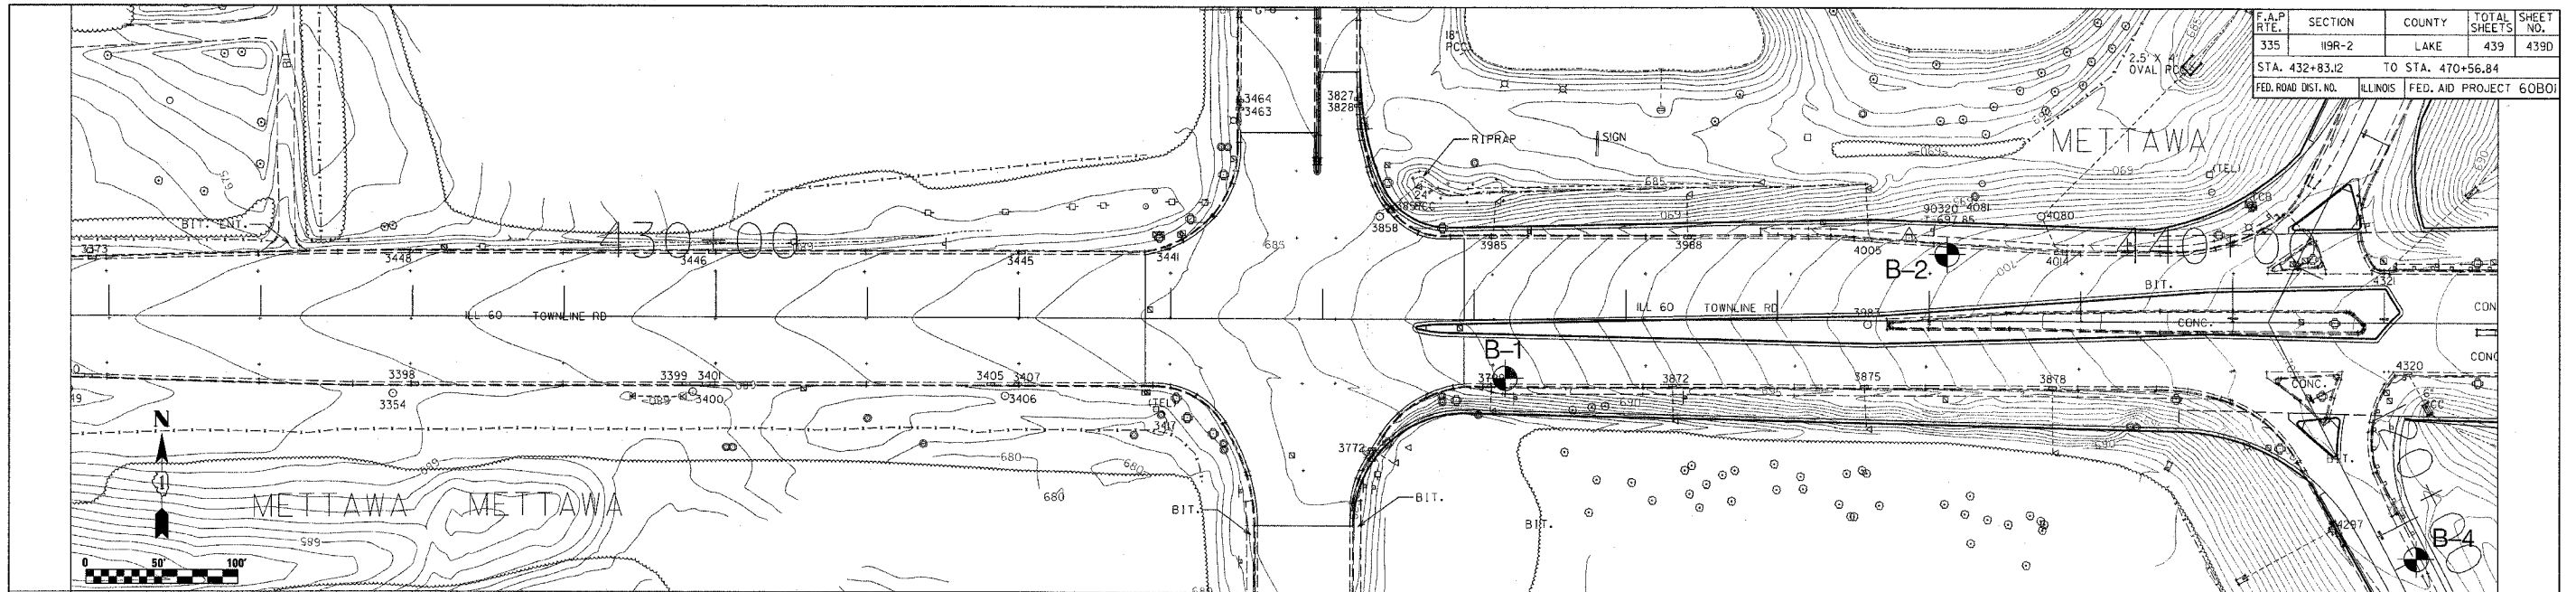

Geo Services Inc.
 Geotechnical, Environmental & Civil Engineering
 805 Amphlett Court, Suite 204
 Naperville, Illinois 60565
 (630) 359-2288

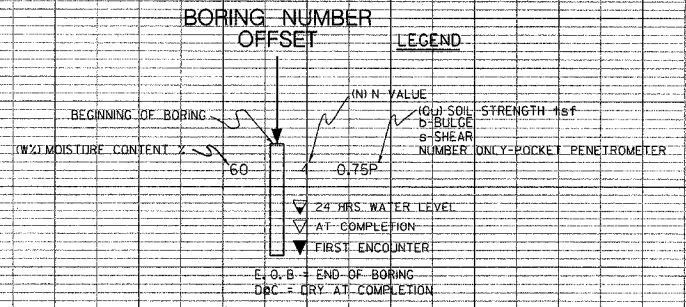

CLAY-gray (A-6)
 ILLINOIS DEPARTMENT OF TRANSPORTATION
 ILLINOIS RTE. 60 OVER I-94
 WB ILLINOIS ROUTE 60
 SOIL PROFILE
 SCALE: VERT. 1"=5'
 HORIZ. 1"=50'
 DRAWN BY: RWC
 DATE: May 8, 2007