



F.A.U. RTE.	SECTION	COUNTY	TOTAL SHEETS	SHEET NO.
2503	49BR-1	KANE	27	6
STA.		TO STA.		
FED. ROAD DIST. NO.	ILLINOIS	FED. AID PROJECT		

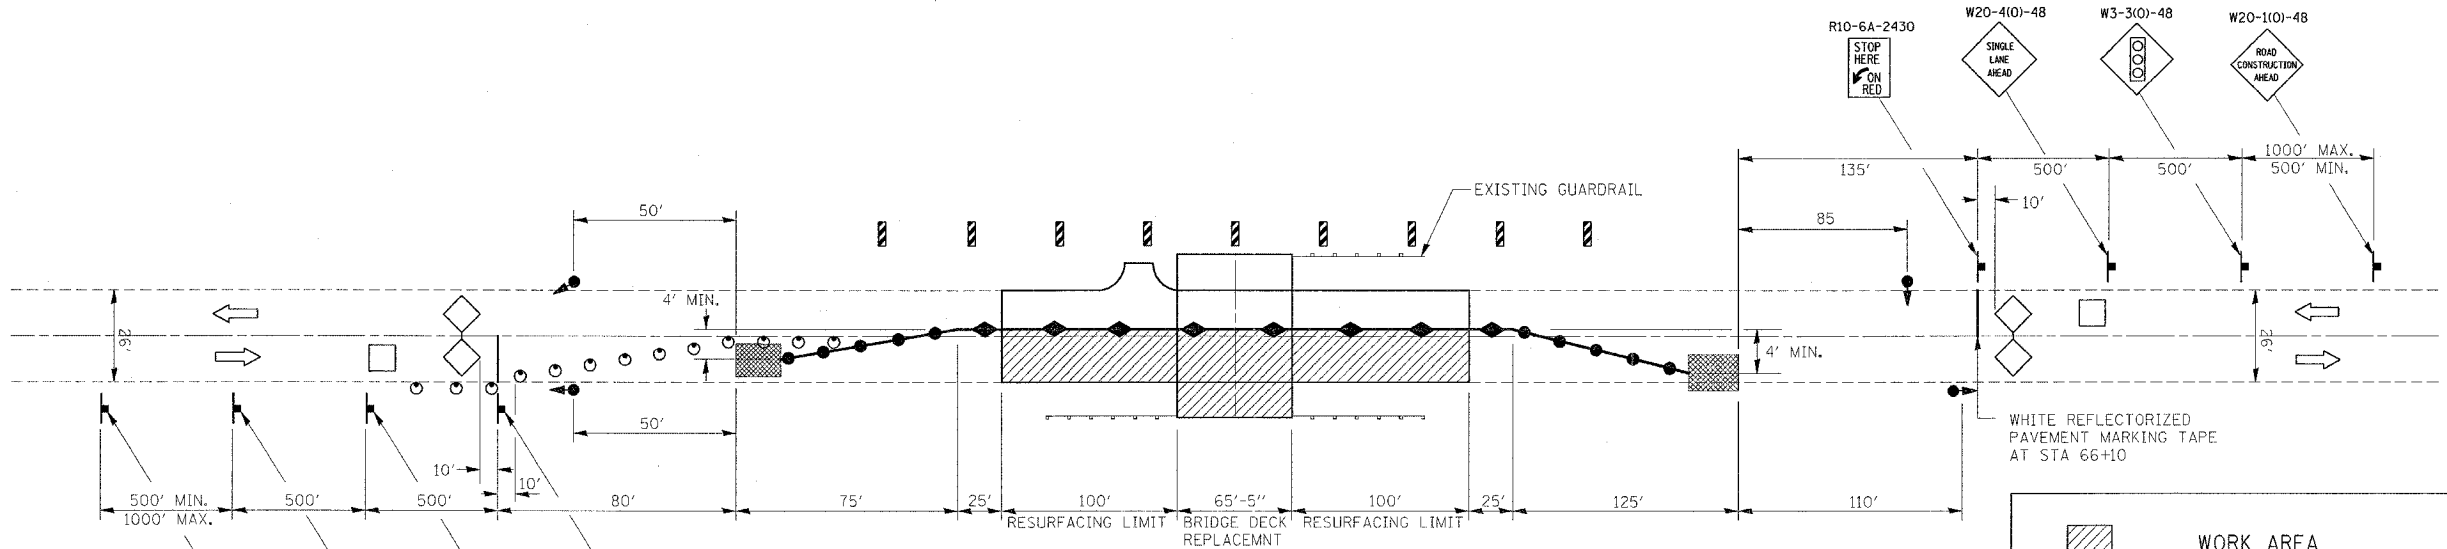

STAGE I

	WORK AREA
	SIGN
	DRUM WITH STEADY BURNING LIGHT
	TRAFFIC SIGNAL
	INDUCTION LOOP DETECTOR
	DOUBLE VERTICAL PANEL
	TYPE C BIDIRECTIONAL REFLECTOR
	TEMPORARY CONCRETE BARRIER
	IMPACT ATTENUATOR
	STEADY BURNING LIGHTS AND DOUBLE VERTICAL PANELS

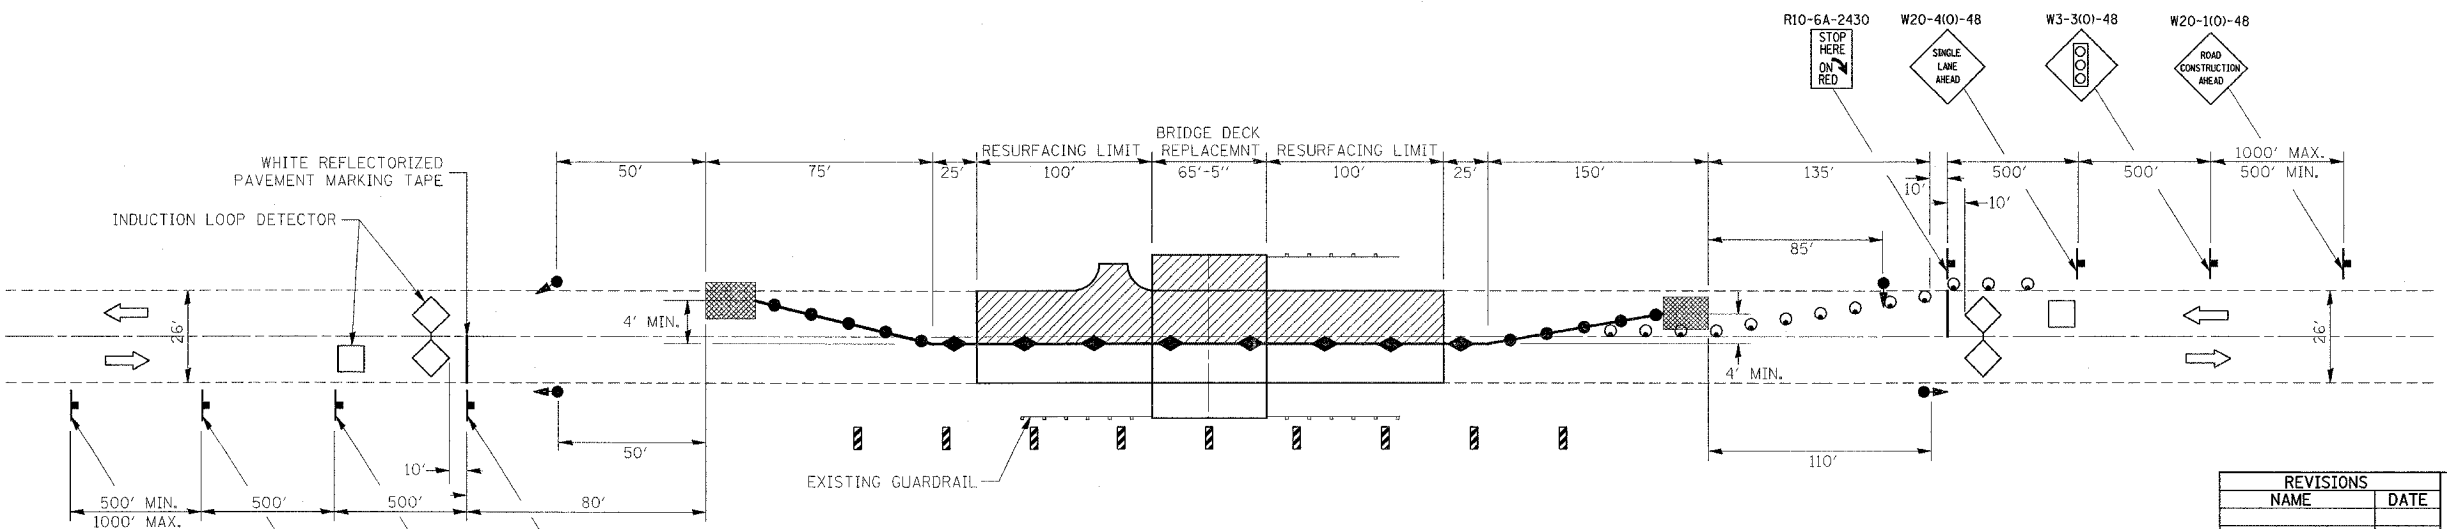

STAGE II

REVISIONS	
NAME	DATE

ILLINOIS DEPARTMENT OF TRANSPORTATION

IL 25 OVER NORTON CREEK STAGING PLAN

SCALE: VERT. _____
HORIZ. _____

DATE _____ DRAWN BY _____
CHECKED BY _____

PLOT DATE = 5/10/2007
 FILE NAME = 50A0000.dwg
 PLOT SCALE = 50A0000 / IN.
 USER NAME = byumsh