


F.A.U. RTE.	SECTION	COUNTY	TOTAL SHEETS	SHEET NO.
2503	49BR-1	KANE	27	21
STA.		TO STA.		
FED. ROAD DIST. NO.		ILLINOIS	FED. AID PROJECT	

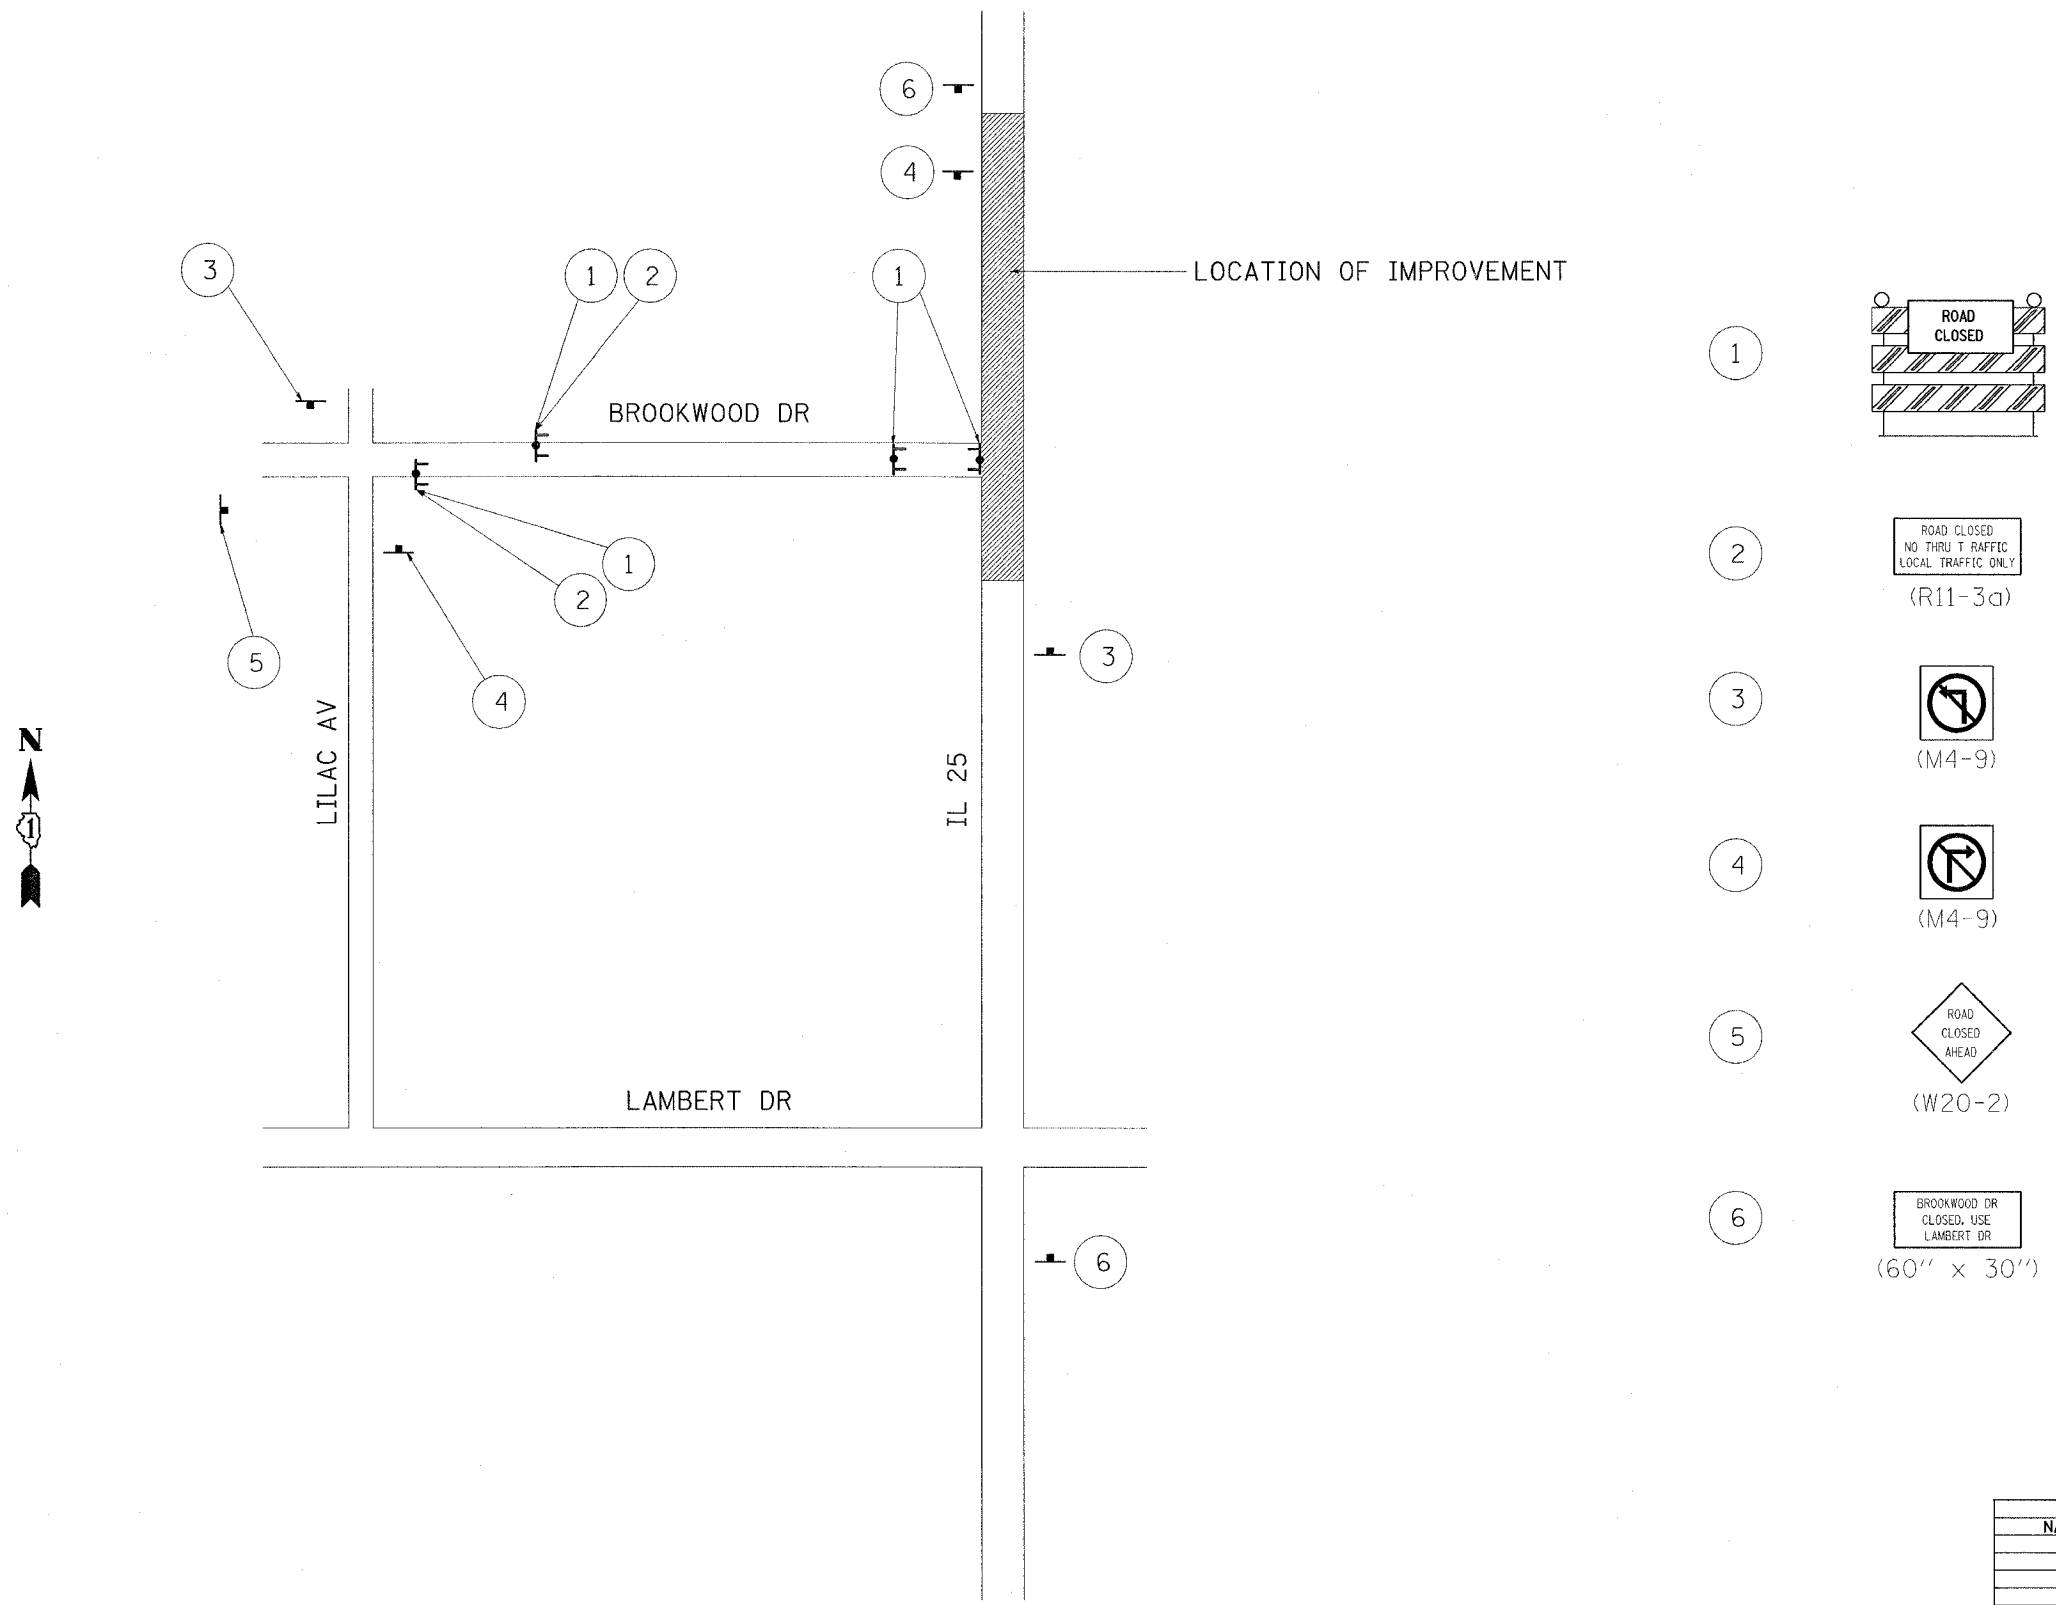

PLOT DATE = 5/18/2007  
 FILE NAME = c:\projects\418108\418108.dwg  
 PLOT SCALE = 50.0000 / IN.  
 USER NAME = bjungh

REVISIONS	
NAME	DATE

ILLINOIS DEPARTMENT OF TRANSPORTATION  
**IL 25 OVER NORTON CREEK  
 DETOUR ROUTE PLAN FOR  
 BROOKWOOD RD**  
 SCALE: VERT. \_\_\_\_\_  
 HORIZ. \_\_\_\_\_  
 DATE \_\_\_\_\_ DRAWN BY \_\_\_\_\_  
 CHECKED BY \_\_\_\_\_