
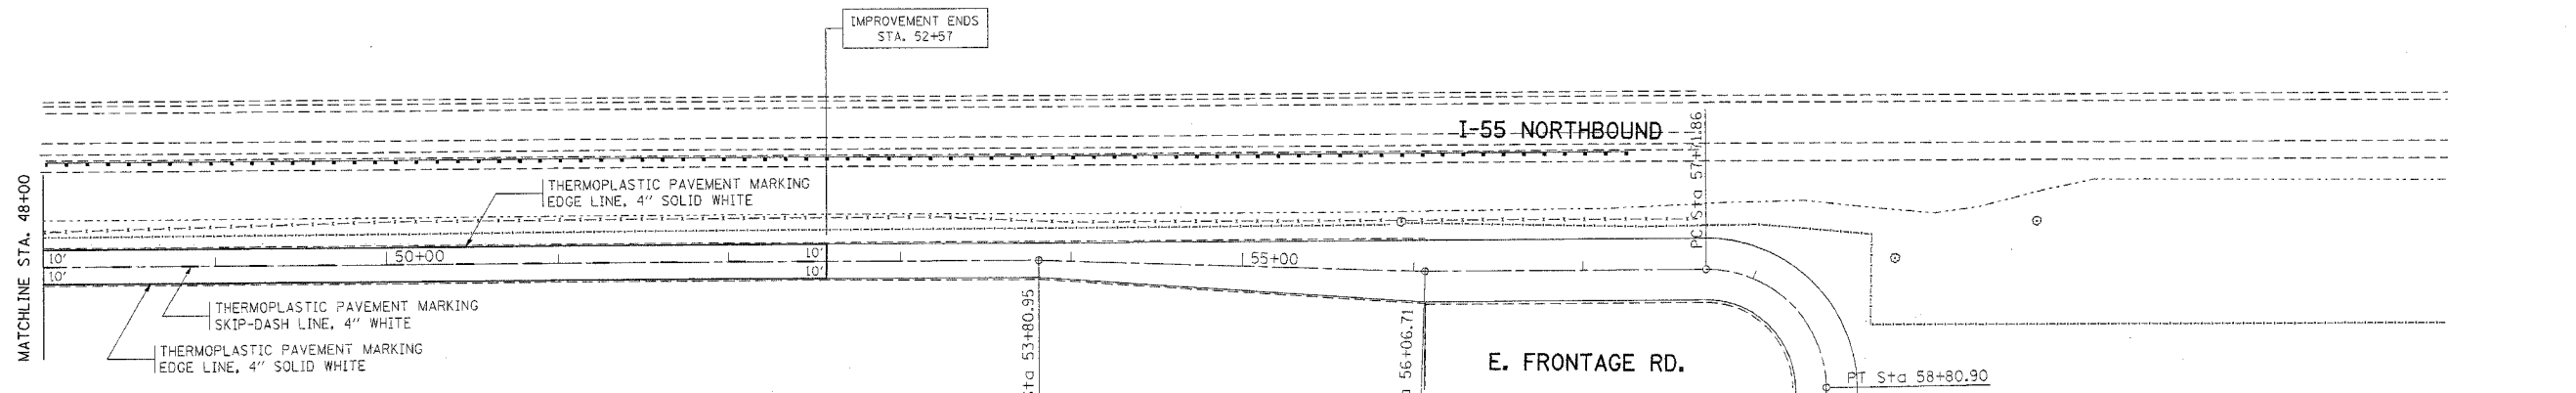


F.A.I. RTE.	SECTION	COUNTY	TOTAL SHEETS	SHEET NO.
55	99-1 AC-RS-3	WILL	14	8
STA.		TO STA.		
FED. ROAD DIST. NO. 1		ILLINOIS	FED. AID PROJECT	
CONTRACT NO.: 60C58				

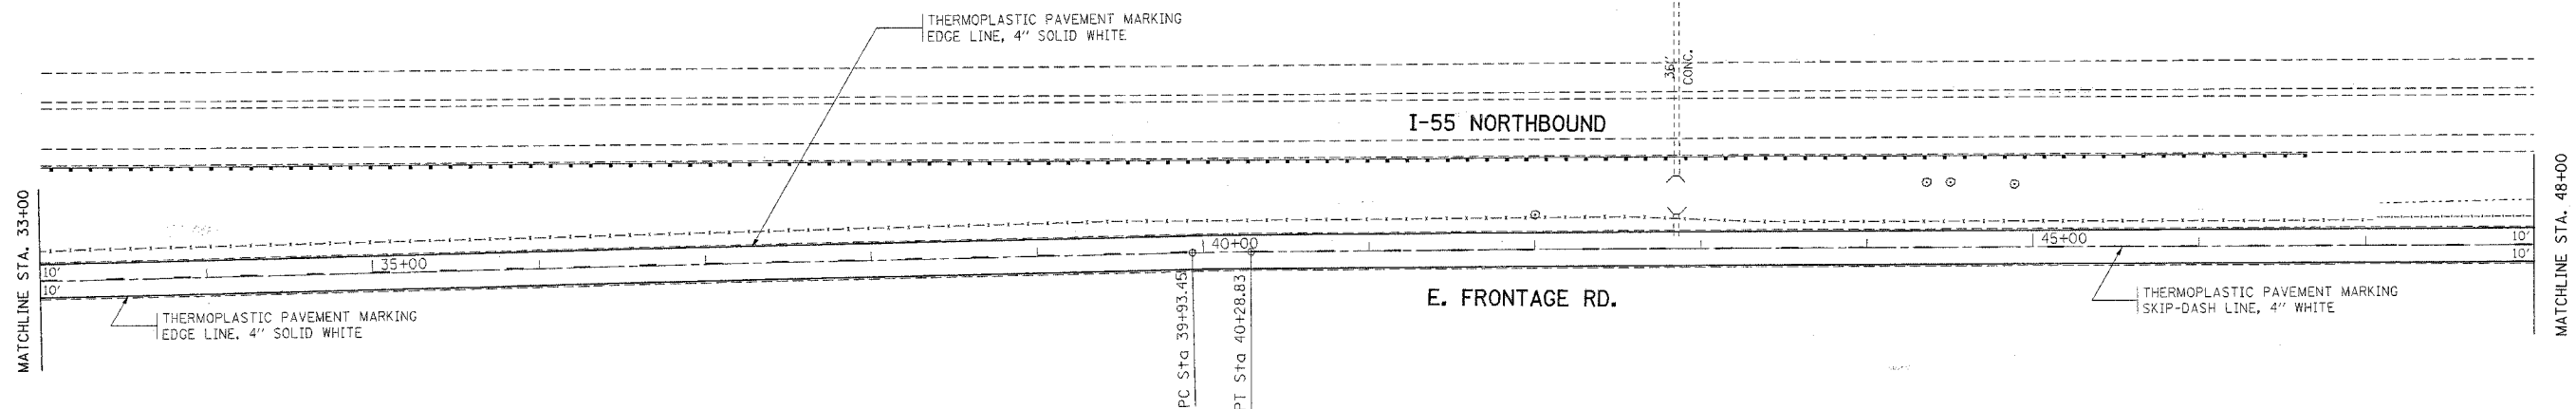

EXIST. CURVE E.FRONT-6
 PI STA. = 58+40.95
 $\Delta = 89^\circ 14' 47''$ (RT)
 $D = 81^\circ 51' 04''$
 $R = 70.00'$
 $T = 69.09'$
 $L = 109.04'$
 $E = 28.35'$
 $e =$
 $T.R. =$
 $S.E. RUN =$
 P.C. STA. = 57+71.86
 P.T. STA. = 58+80.90

REVISIONS	
NAME	DATE

ILLINOIS DEPARTMENT OF TRANSPORTATION
W. LOCKPORT RD TO W. TAYLOR RD
(EAST FRONTAGE ROAD)
EXISTING AND PROPOSED
PAVEMENT MARKING PLANS
 SCALE: VERT. 1" = 50'
 HORIZ. 1" = 50'
 DATE 6/21/2007
 DRAWN BY
 CHECKED BY

PLOT DATE = 6/21/2007
 FILE NAME = I:\214487\sh-rchp.dgn
 PLOT SCALE = 50,0000' / IN.
 USER NAME = galbarrab