
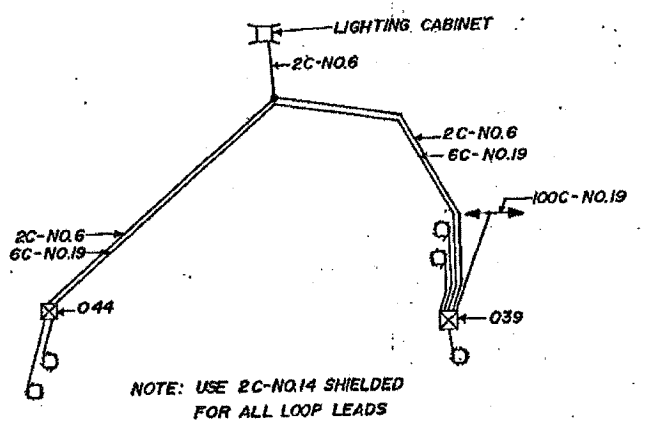


F.A. DIST.	SECTION	COUNTY	TOTAL SHEETS	SHEET NO.
		COOK	98	65
STA.		TO STA.		
FED. ROAD DIST. NO. 7		ILLINOIS		FED. AID PROJECT

ESTIMATE OF QUANTITIES

82	LINEAL FEET	INDUCTION LOOP
66	LINEAL FEET	G.S. CONDUIT PUSHED
81	LINEAL FEET	POLY DUCT 1 1/4
248	LINEAL FEET	POLY DUCT 2
904	LINEAL FEET	ELECTRIC CABLE 2C-NO.6
1039	LINEAL FEET	ELECTRIC CABLE 6C-NO.19
194	LINEAL FEET	ELECTRIC CABLE 2C-NO.14 SHIELD
1	EACH	CONC FOUND TY D
2	EACH	H.D. HAND HOLE
286	LINEAL FEET	TRENCH & BACKFILL
1	EACH	RELOCATE EX CABINET
1	EACH	REMOVAL EX CONC FOUNDATION

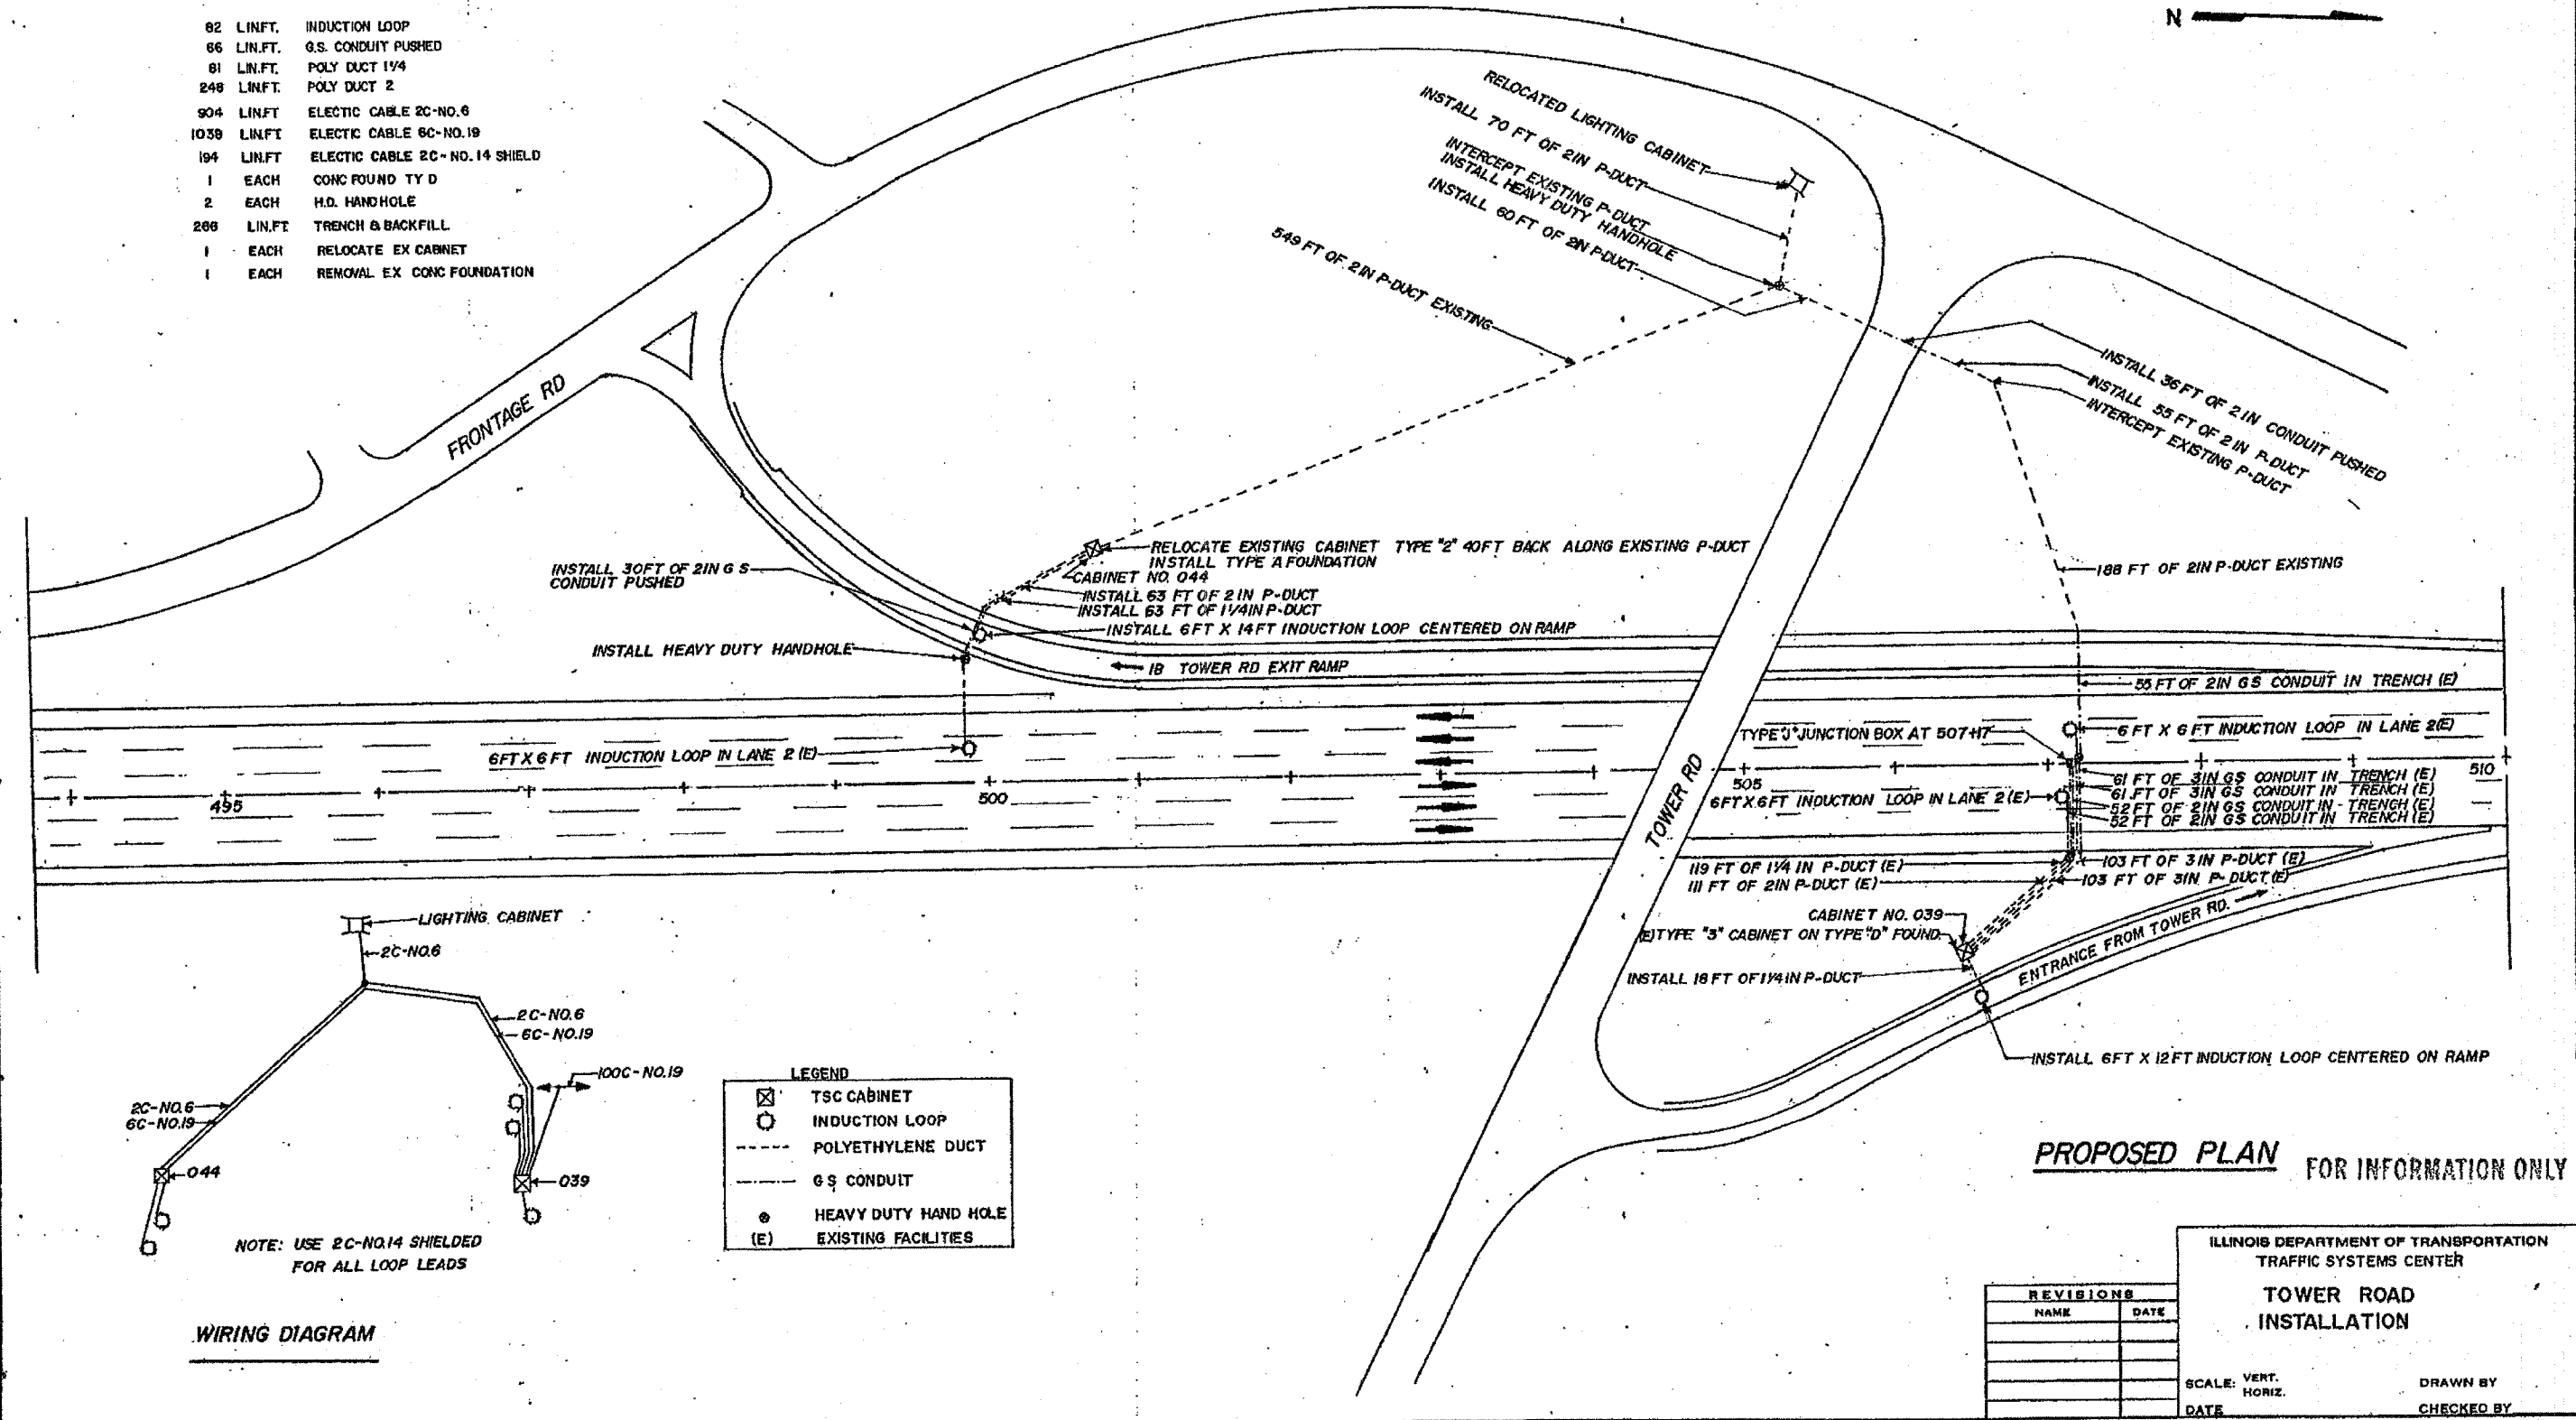

LEGEND

☒	TSC CABINET
○	INDUCTION LOOP
---	POLYETHYLENE DUCT
---	G S CONDUIT
●	HEAVY DUTY HAND HOLE
(E)	EXISTING FACILITIES

PROPOSED PLAN FOR INFORMATION ONLY

REVISIONS

NAME	DATE

ILLINOIS DEPARTMENT OF TRANSPORTATION  
TRAFFIC SYSTEMS CENTER

**TOWER ROAD  
INSTALLATION**

SCALE: VERT. \_\_\_\_\_  
HORIZ. \_\_\_\_\_

DATE \_\_\_\_\_ DRAWN BY \_\_\_\_\_  
CHECKED BY \_\_\_\_\_