



F. A. DIST.	SECTION	COUNTY	TOTAL SHEETS	SHEET NO.
		COOK	98	68
STA.	TO STA.			
FED. ROAD DIST. NO. 7	ILLINOIS	FED. AID PROJECT		

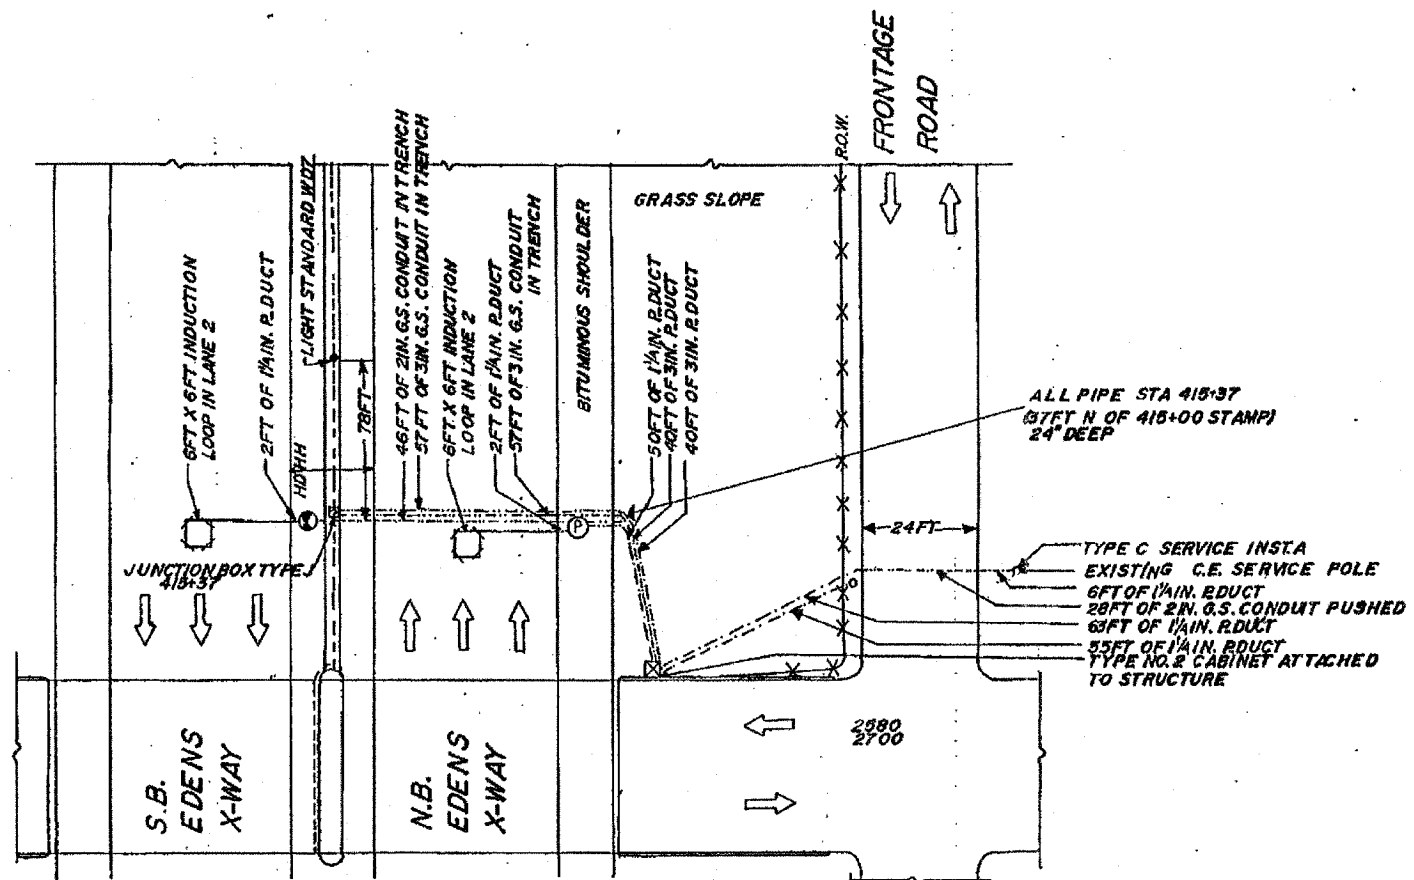

ALL PIPE STA 418+37
(37FT N OF 418+00 STAMP)
24" DEEP

TYPE C SERVICE INSTA
EXISTING C.E. SERVICE POLE
6FT OF 1/2" R.DUCT
28FT OF 2IN. G.S. CONDUIT PUSHED
63FT OF 1/2" R.DUCT
35FT OF 1/2" R.DUCT
TYPE NO. 2 CABINET ATTACHED
TO STRUCTURE

PLAN

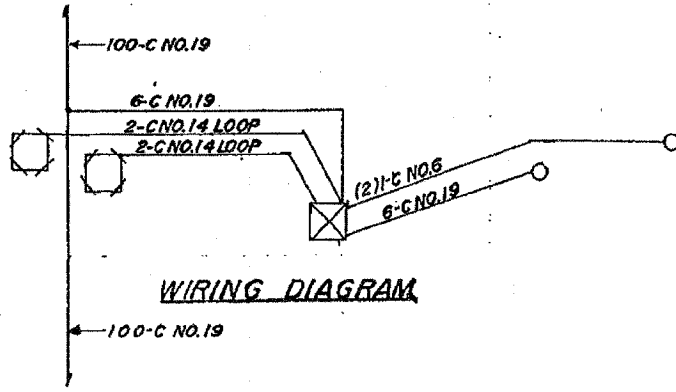

WIRING DIAGRAM

- LEGEND
- INDUCTION LOOP
 - CABINET
 - ⊠ JUNCTION BOX TYPE J
 - PULL POINT
 - SERVICE INSTALLATION
 - HANDHOLE-HEAVY DUTY
 - DUCT
 - CONDUIT
 - X-X FENCE
 - GUARD RAIL
 - PVC DUCT

FOR INFORMATION ONLY

REVISIONS	
NAME	DATE

ILLINOIS DEPARTMENT OF TRANSPORTATION

WINNETKA AVENUE INSTALLATION

SCALE: VERT. _____
HORIZ. _____

DATE _____ DRAWN BY KH
CHECKED BY _____