



F. J. SITE	SECTION	COUNTY	TOTAL SHEETS	SHEET NO.
		COOK	98	71
STA.		TO STA.		
FED. ROAD DIST. NO. 7		ILLINOIS		FED. AID PROJECT

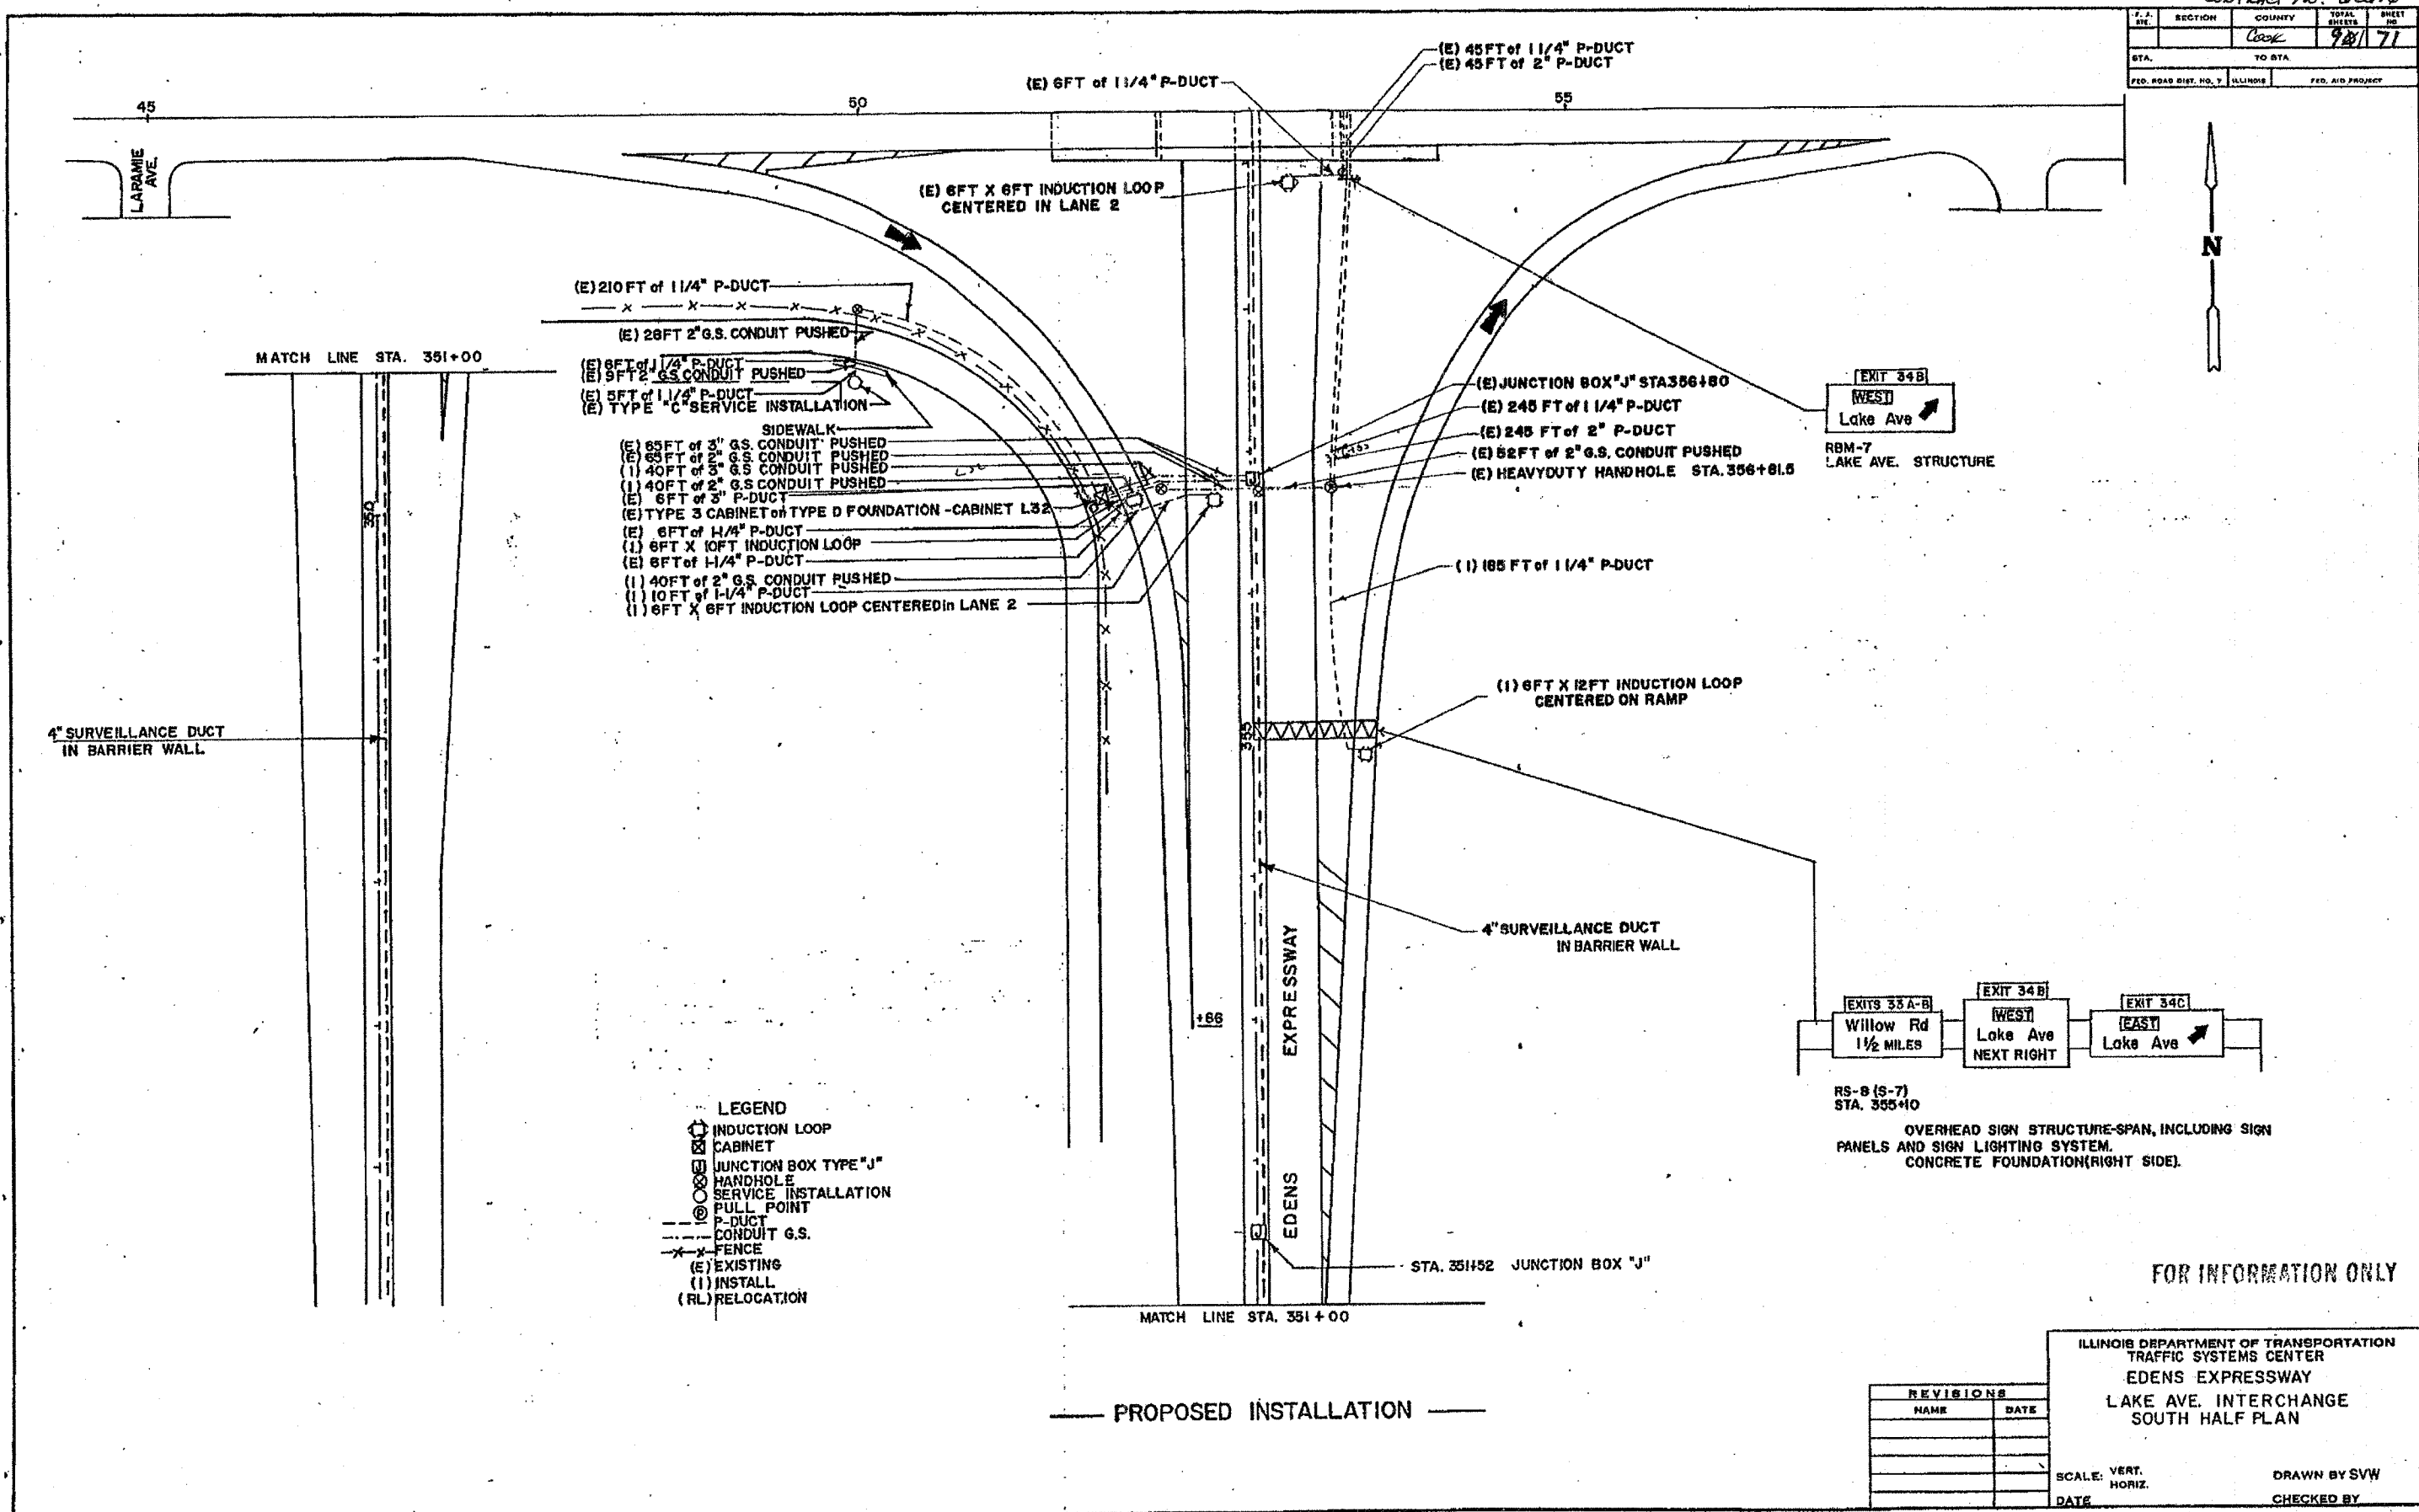

- (E) 210 FT of 1 1/4" P-DUCT
- (E) 28 FT 2" G.S. CONDUIT PUSHED
- (E) 6 FT of 1 1/4" P-DUCT
- (E) 9 FT 2" G.S. CONDUIT PUSHED
- (E) 5 FT of 1 1/4" P-DUCT
- (E) TYPE "C" SERVICE INSTALLATION
- SIDEWALK
- (E) 65 FT of 3" G.S. CONDUIT PUSHED
- (E) 65 FT of 2" G.S. CONDUIT PUSHED
- (1) 40 FT of 3" G.S. CONDUIT PUSHED
- (1) 40 FT of 2" G.S. CONDUIT PUSHED
- (E) 6 FT of 3" P-DUCT
- (E) TYPE 3 CABINET on TYPE D FOUNDATION - CABINET L32
- (E) 6 FT of 1 1/4" P-DUCT
- (1) 6 FT X 10 FT INDUCTION LOOP
- (E) 8 FT of 1 1/4" P-DUCT
- (1) 40 FT of 2" G.S. CONDUIT PUSHED
- (1) 10 FT of 1 1/4" P-DUCT
- (1) 6 FT X 6 FT INDUCTION LOOP CENTERED IN LANE 2

- LEGEND**
- ⊗ INDUCTION LOOP
  - ⊠ CABINET
  - ⊞ JUNCTION BOX TYPE "J"
  - ⊙ HANDHOLE
  - SERVICE INSTALLATION
  - ⊙ PULL POINT
  - P-DUCT
  - CONDUIT G.S.
  - x-x- FENCE
  - (E) EXISTING
  - (1) INSTALL
  - (RL) RELOCATION

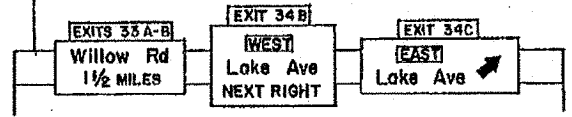

OVERHEAD SIGN STRUCTURE-SPAN, INCLUDING SIGN PANELS AND SIGN LIGHTING SYSTEM. CONCRETE FOUNDATION (RIGHT SIDE).

FOR INFORMATION ONLY

REVISIONS	
NAME	DATE

ILLINOIS DEPARTMENT OF TRANSPORTATION  
TRAFFIC SYSTEMS CENTER  
EDENS EXPRESSWAY  
LAKE AVE. INTERCHANGE  
SOUTH HALF PLAN

SCALE: VERT. \_\_\_\_\_  
HORIZ. \_\_\_\_\_  
DATE \_\_\_\_\_ DRAWN BY SVW  
CHECKED BY \_\_\_\_\_

PROPOSED INSTALLATION