


STATE OF ILLINOIS
DEPARTMENT OF TRANSPORTATION

ROUTE NO.	SECTION	COUNTY	TOTAL SHEETS	SHEET NO.
F.A.I.-94/ F.A.P. 346	2003-071 RS	COOK	91	81
FED. ROAD DIST. NO. 7	ILLINOIS	FED. AID PROJECT-		

Contract # 62636

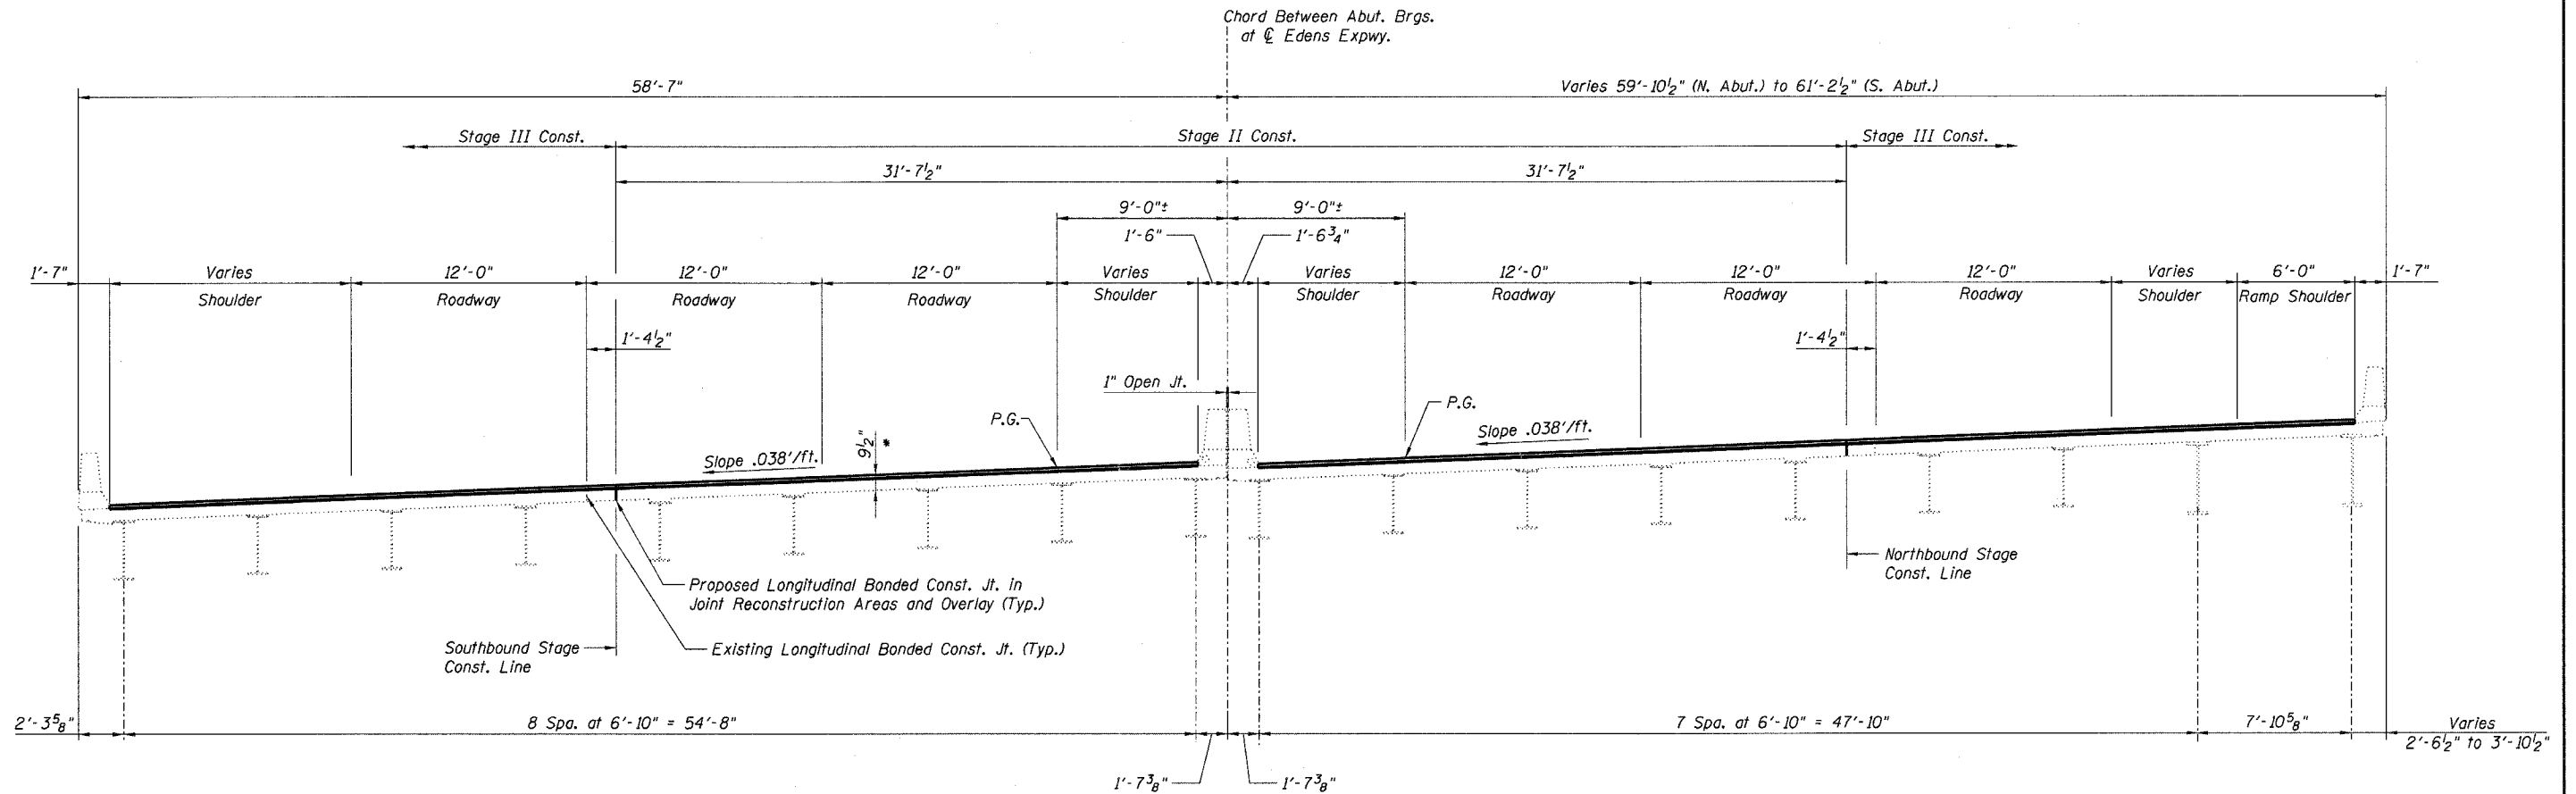

TYPICAL SECTION
(Looking North)

* Deck Slab replacement in joint reconstruction locations only. See Sheet No. 83 for limits.
In typical locations, proposed slab will consist of 7" slab and 2 1/2" latex concrete overlay.
See Sheet No. 91 for details.

NOTES

1. For joint removal limits see Sheet Nos. 83 and 84.
2. Stage I does not include any bridge work.

TYPICAL SECTION THRU BRIDGE
F.A.I. 94/ (EDENS EXPRESSWAY)
OVER SKOKIE RIVER
COOK COUNTY
STATION 394+08.55
STRUCTURE NO. 016-0102

DESIGNED -	JSD
CHECKED -	DWH
DRAWN -	EF
CHECKED -	DWH

LOCHNER
H.W. LOCHNER, INC., CHICAGO, ILLINOIS