


*REF-top02
*REF-pp02


CONTRACT NO. 62719

F.A.P. RTE.	SECTION	COUNTY	TOTAL SHEETS	SHEET NO.
344	3034N-1	COOK	71	13
STA.		TO STA.		
FED. ROAD DIST. NO.		ILLINOIS FED. AID PROJECT		

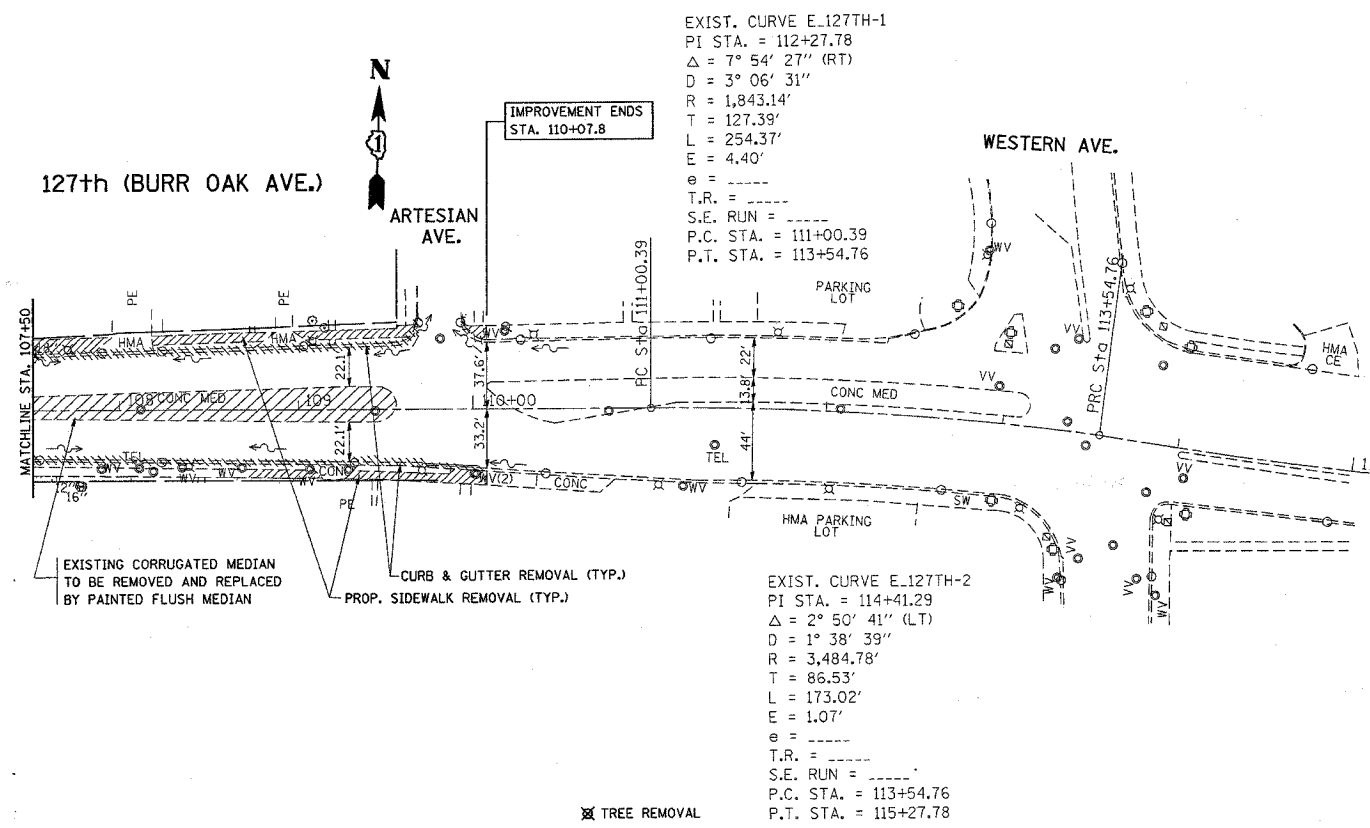

☒ TREE REMOVAL

EXISTING

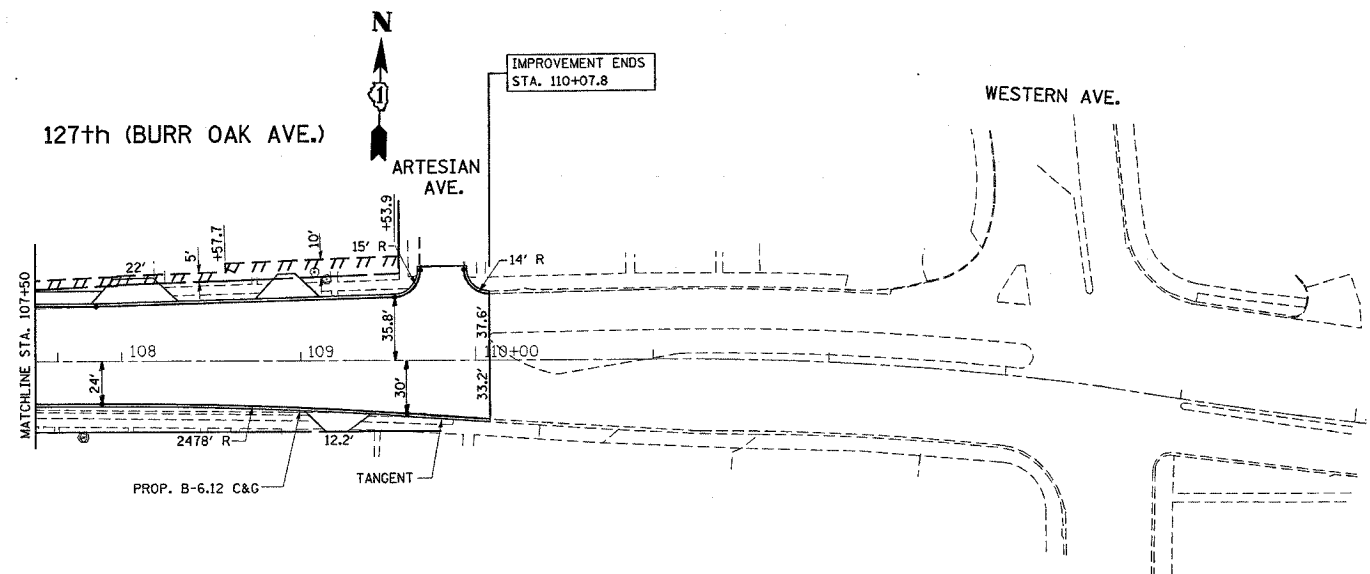

PROPOSED

REVISIONS	
NAME	DATE

ILLINOIS DEPARTMENT OF TRANSPORTATION

ROADWAY PLANS

SCALE: VERT. 1"=50'
HORIZ. 1"=50'
DATE 1/3/2007

DRAWN BY
CHECKED BY

1/3/2007
c:\p0\files\p0004033\sh_rdw.dgn
dr\hoksgn