


F.A.P. RTE.	SECTION	COUNTY	TOTAL SHEETS	SHEET NO.
344	3034N-1	COOK	71	20
STA. 18+42.9		TO STA. 21+64		
FED. ROAD DIST. NO. 1 ILLINOIS FED. AID PROJECT				

PLAN	DATE	BY
SUBMITTED		
PLOTTED		
INSTRUMENT CHECKED		
NOTE BOOK NO.		
CADD FILE NAME		

PROFILE	DATE	BY
SUBMITTED		
PLOTTED		
INSTRUMENT CHECKED		
NOTE BOOK NO.		
STRUCTURE NOTATION CHRD		

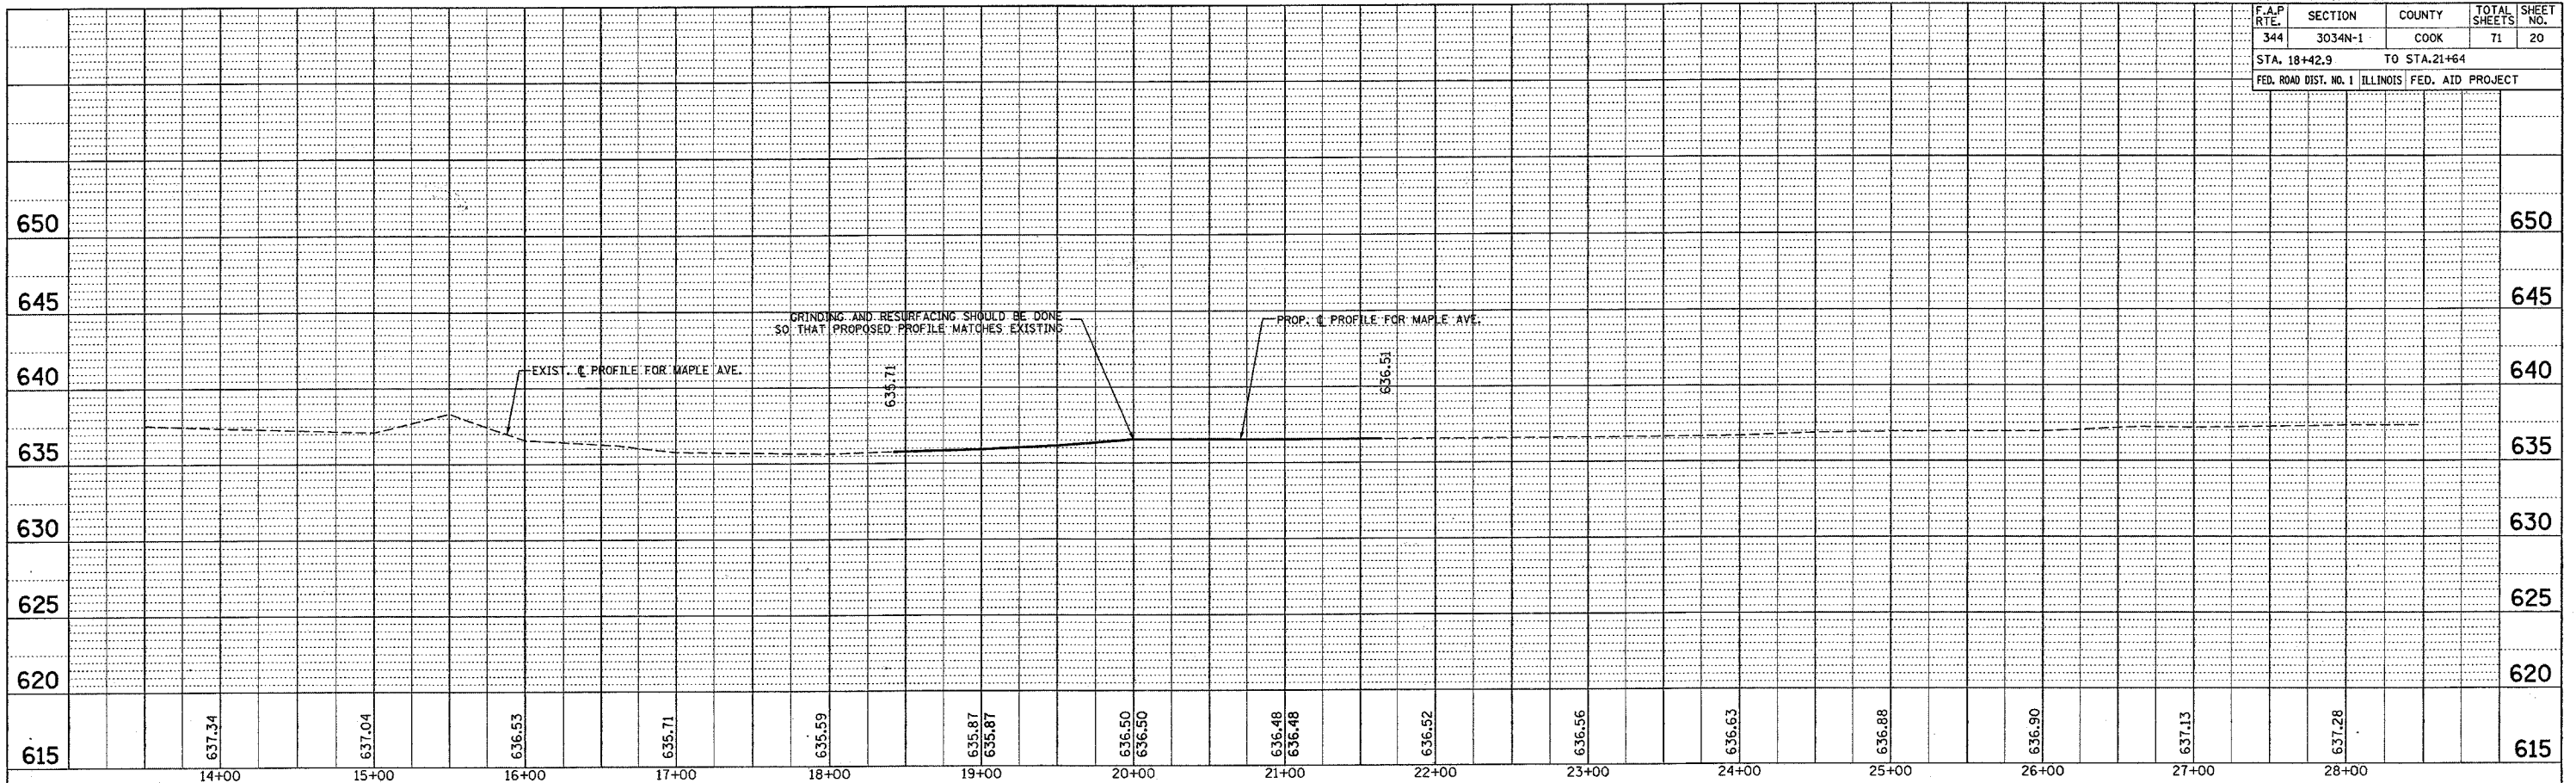

**EXISTING & PROPOSED
PROFILE PLAN
127th STREET @ MAPLE AVE.**
 SCALE: VERT. 1"=5'
 HORIZ. 1"=50'
 DATE: 1/3/2007
 DRAWN BY:
 CHECKED BY: