


PLOT DATE = 3/7/2007
 FILE NAME = c:\projects\1060483\127th_sh\127th_sh.dwg
 PLOT SCALE = 1/8"=1'-0"
 USER NAME = drakekrogh

SUBMITTED
 SURVEY PLOTTED
 TEMPLATE AREAS CHECKED

SUBMITTED
 SURVEY PLOTTED
 TEMPLATE AREAS CHECKED

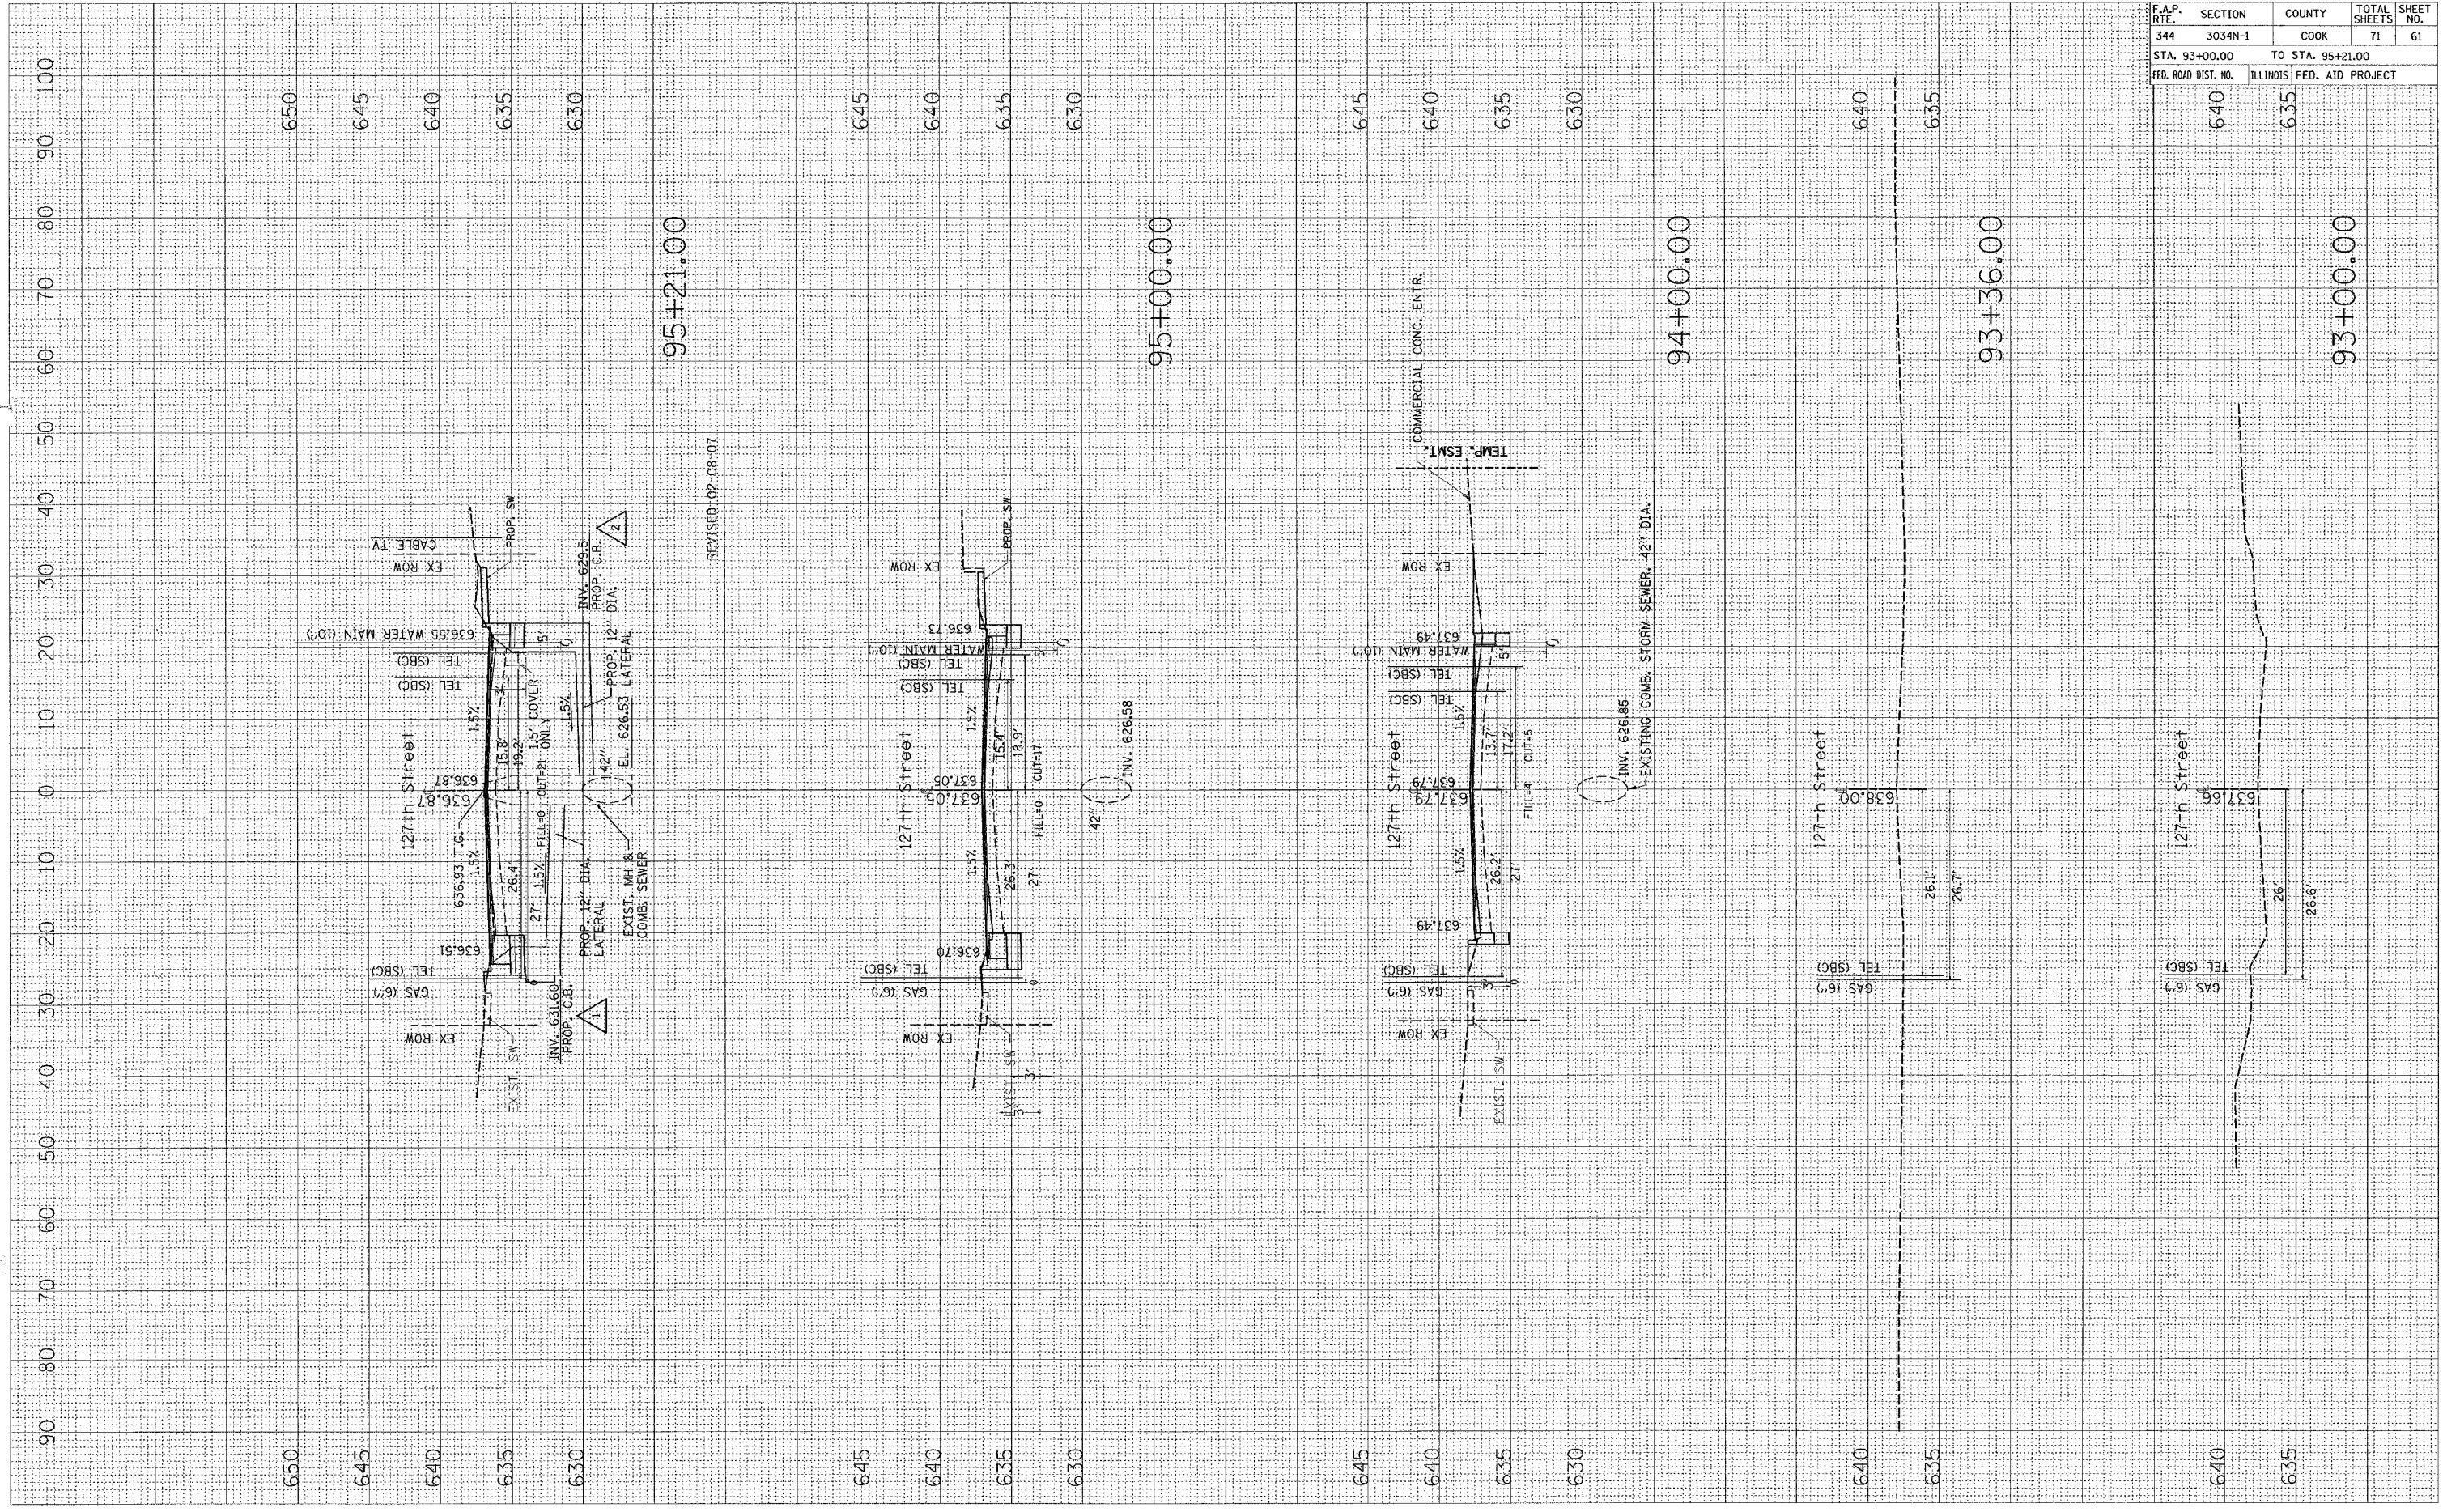

CONTRACT NO. 62719			
F.A.P. RTE.	SECTION	COUNTY	TOTAL SHEETS
344	3034N-1	COOK	71
STA. 93+00.00		TO STA. 95+21.00	
FED. ROAD DIST. NO.		ILLINOIS FED. AID PROJECT	