


PLOT DATE = 1/2/2007
 FILE NAME = c:\p\projects\080483\va.127b.sh\pnote.book
 USER NAME = a\dwg

ORIGINAL SURVEYED SURVEY PLOTTED SURVEY PLOTTED
 NOTE BOOK TEMPLATE AREAS CHECKED

FINAL SURVEY SURVEYED SURVEY PLOTTED SURVEY PLOTTED
 NOTE BOOK TEMPLATE AREAS CHECKED

BY: _____ DATE: _____

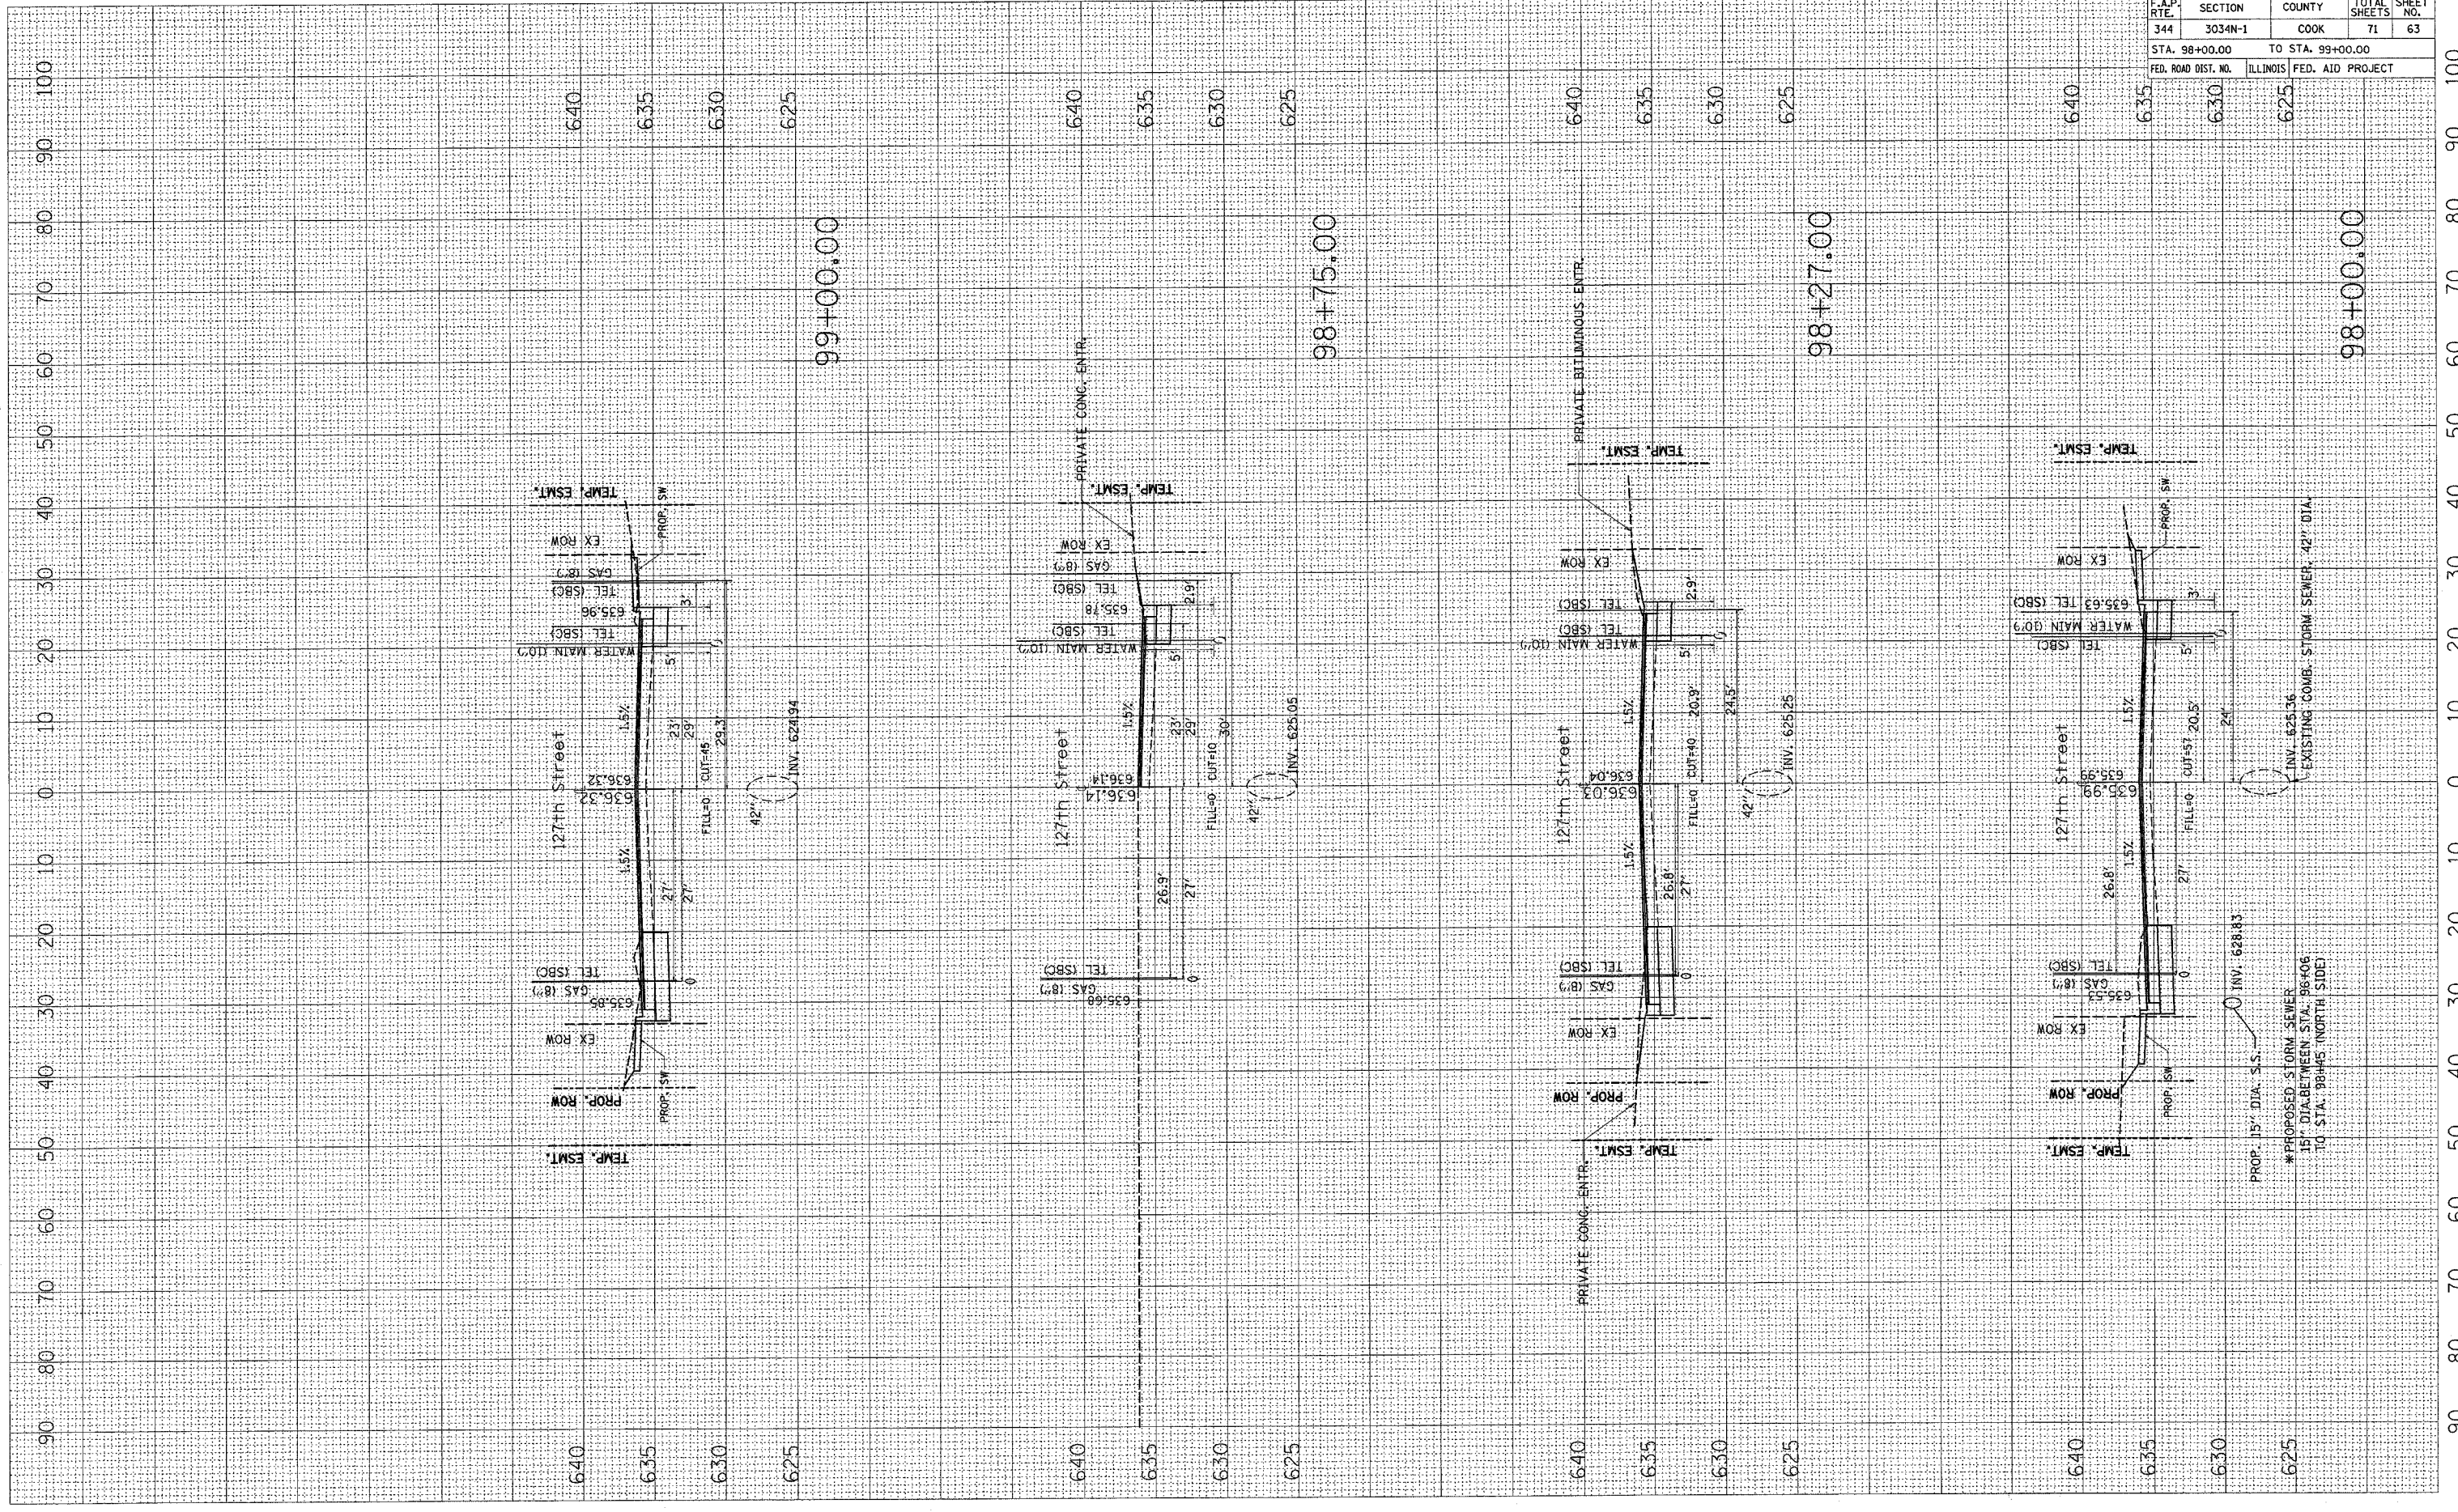

CONTRACT NO. 62719				
F.A.P. RTE.	SECTION	COUNTY	TOTAL SHEETS	SHEET NO.
344	3034N-1	COOK	71	63
STA. 98+00.00		TO STA. 99+00.00		
FED. ROAD DIST. NO.		ILLINOIS FED. AID PROJECT		

PROP. 15" DIA. S.S.
 *PROPOSED STORM SEWER
 15" DIA. BETWEEN STA. 98+06
 TO STA. 98+45 (NORTH SIDE)

EXISTING COMB. STORM SEWER 42" DIA.

98+00.00

98+75.00

99+00.00

98+27.00