


PLOT DATE = 1/27/2007
 FILE NAME = \\1084403\127th\127th.dwg
 PLOT SCALE = 1/8"=1'-0" / IN.
 USER NAME = d-v-r

GENERAL SURVEY
 SURVEYED _____
 PLOTTED _____
 CHECKED _____
 NO. _____

FINAL SURVEY
 SURVEYED _____
 PLOTTED _____
 CHECKED _____
 NO. _____

BY _____ DATE _____

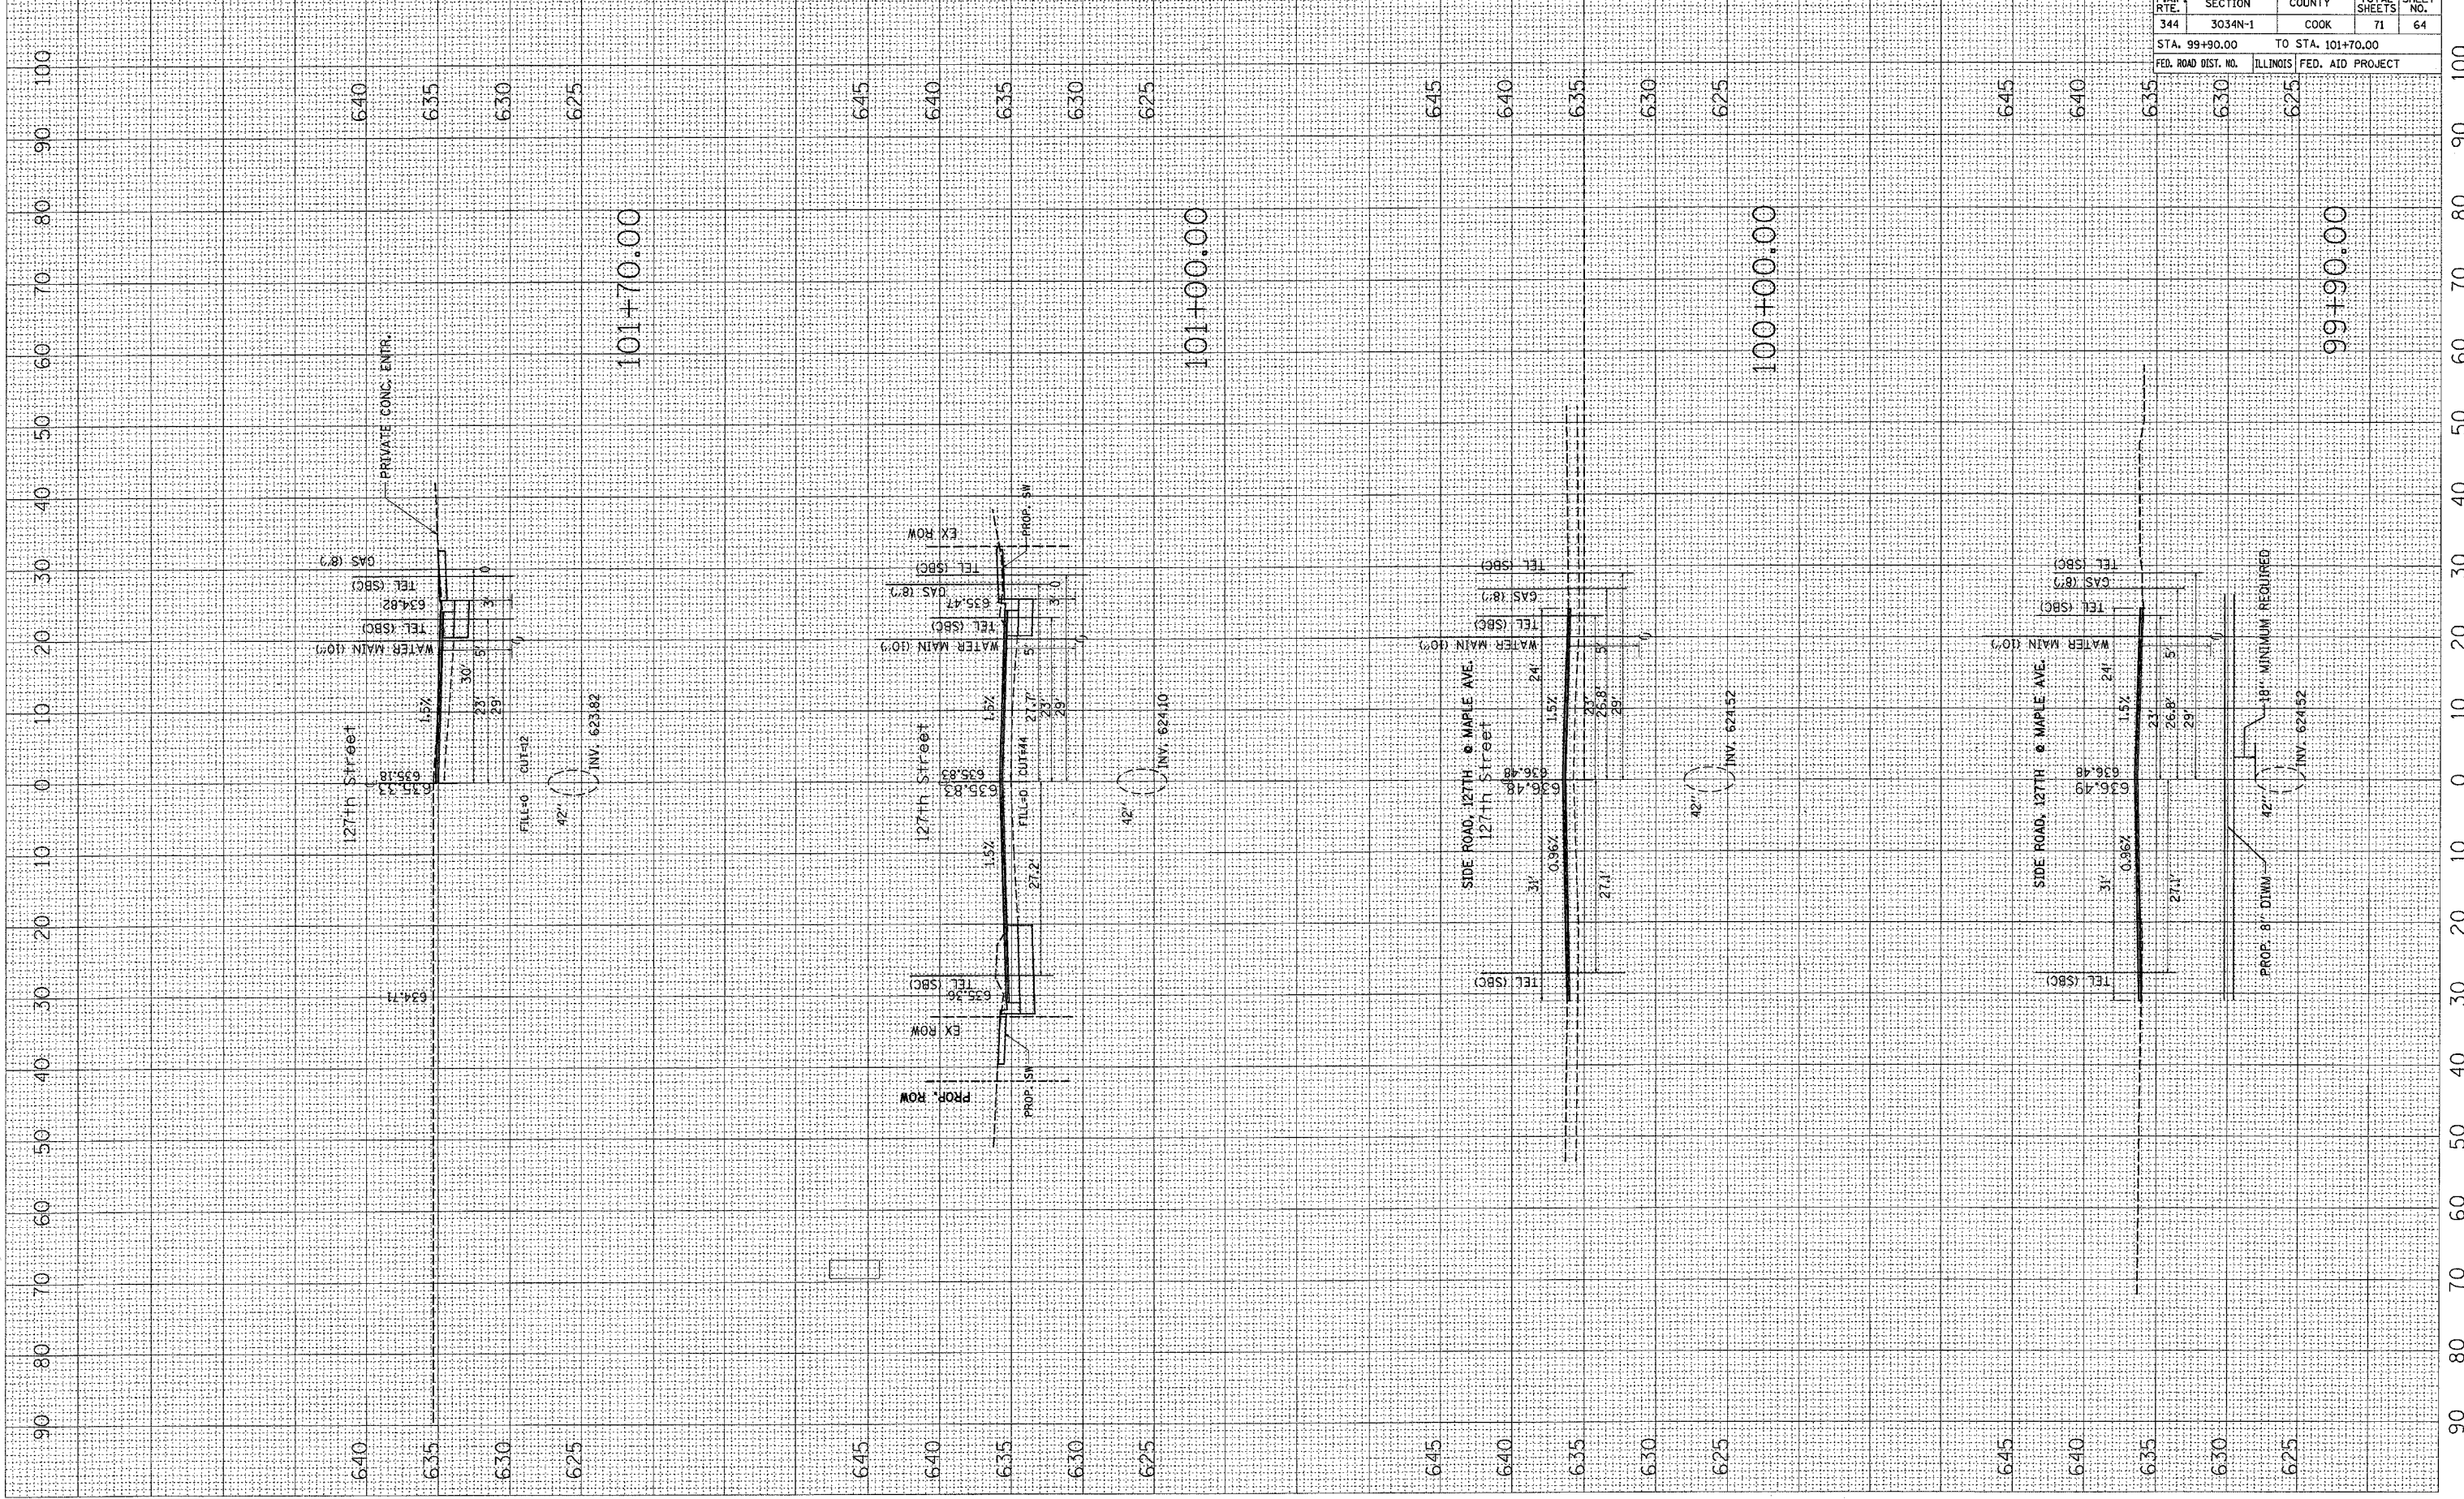

CONTRACT NO. 62719				
F.A.P. RTE.	SECTION	COUNTY	TOTAL SHEETS	SHEET NO.
344	3034N-1	COOK	71	64
STA. 99+90.00		TO STA. 101+70.00		
FED. ROAD DIST. NO.	ILLINOIS	FED. AID PROJECT		