


PLOT DATE = 3/7/2007
 FILE NAME = c:\pro\mca\102483\127th.sh\127th.sh.dwg
 PLOT SCALE = 1/8"=1'-0"
 USER NAME = driskogrn

UNREVIEWED SURVEY
 SURVEY TEMPLATE
 NOTE BOOK AREAS CHECKED

UNREVIEWED SURVEY
 SURVEY TEMPLATE
 NOTE BOOK AREAS CHECKED

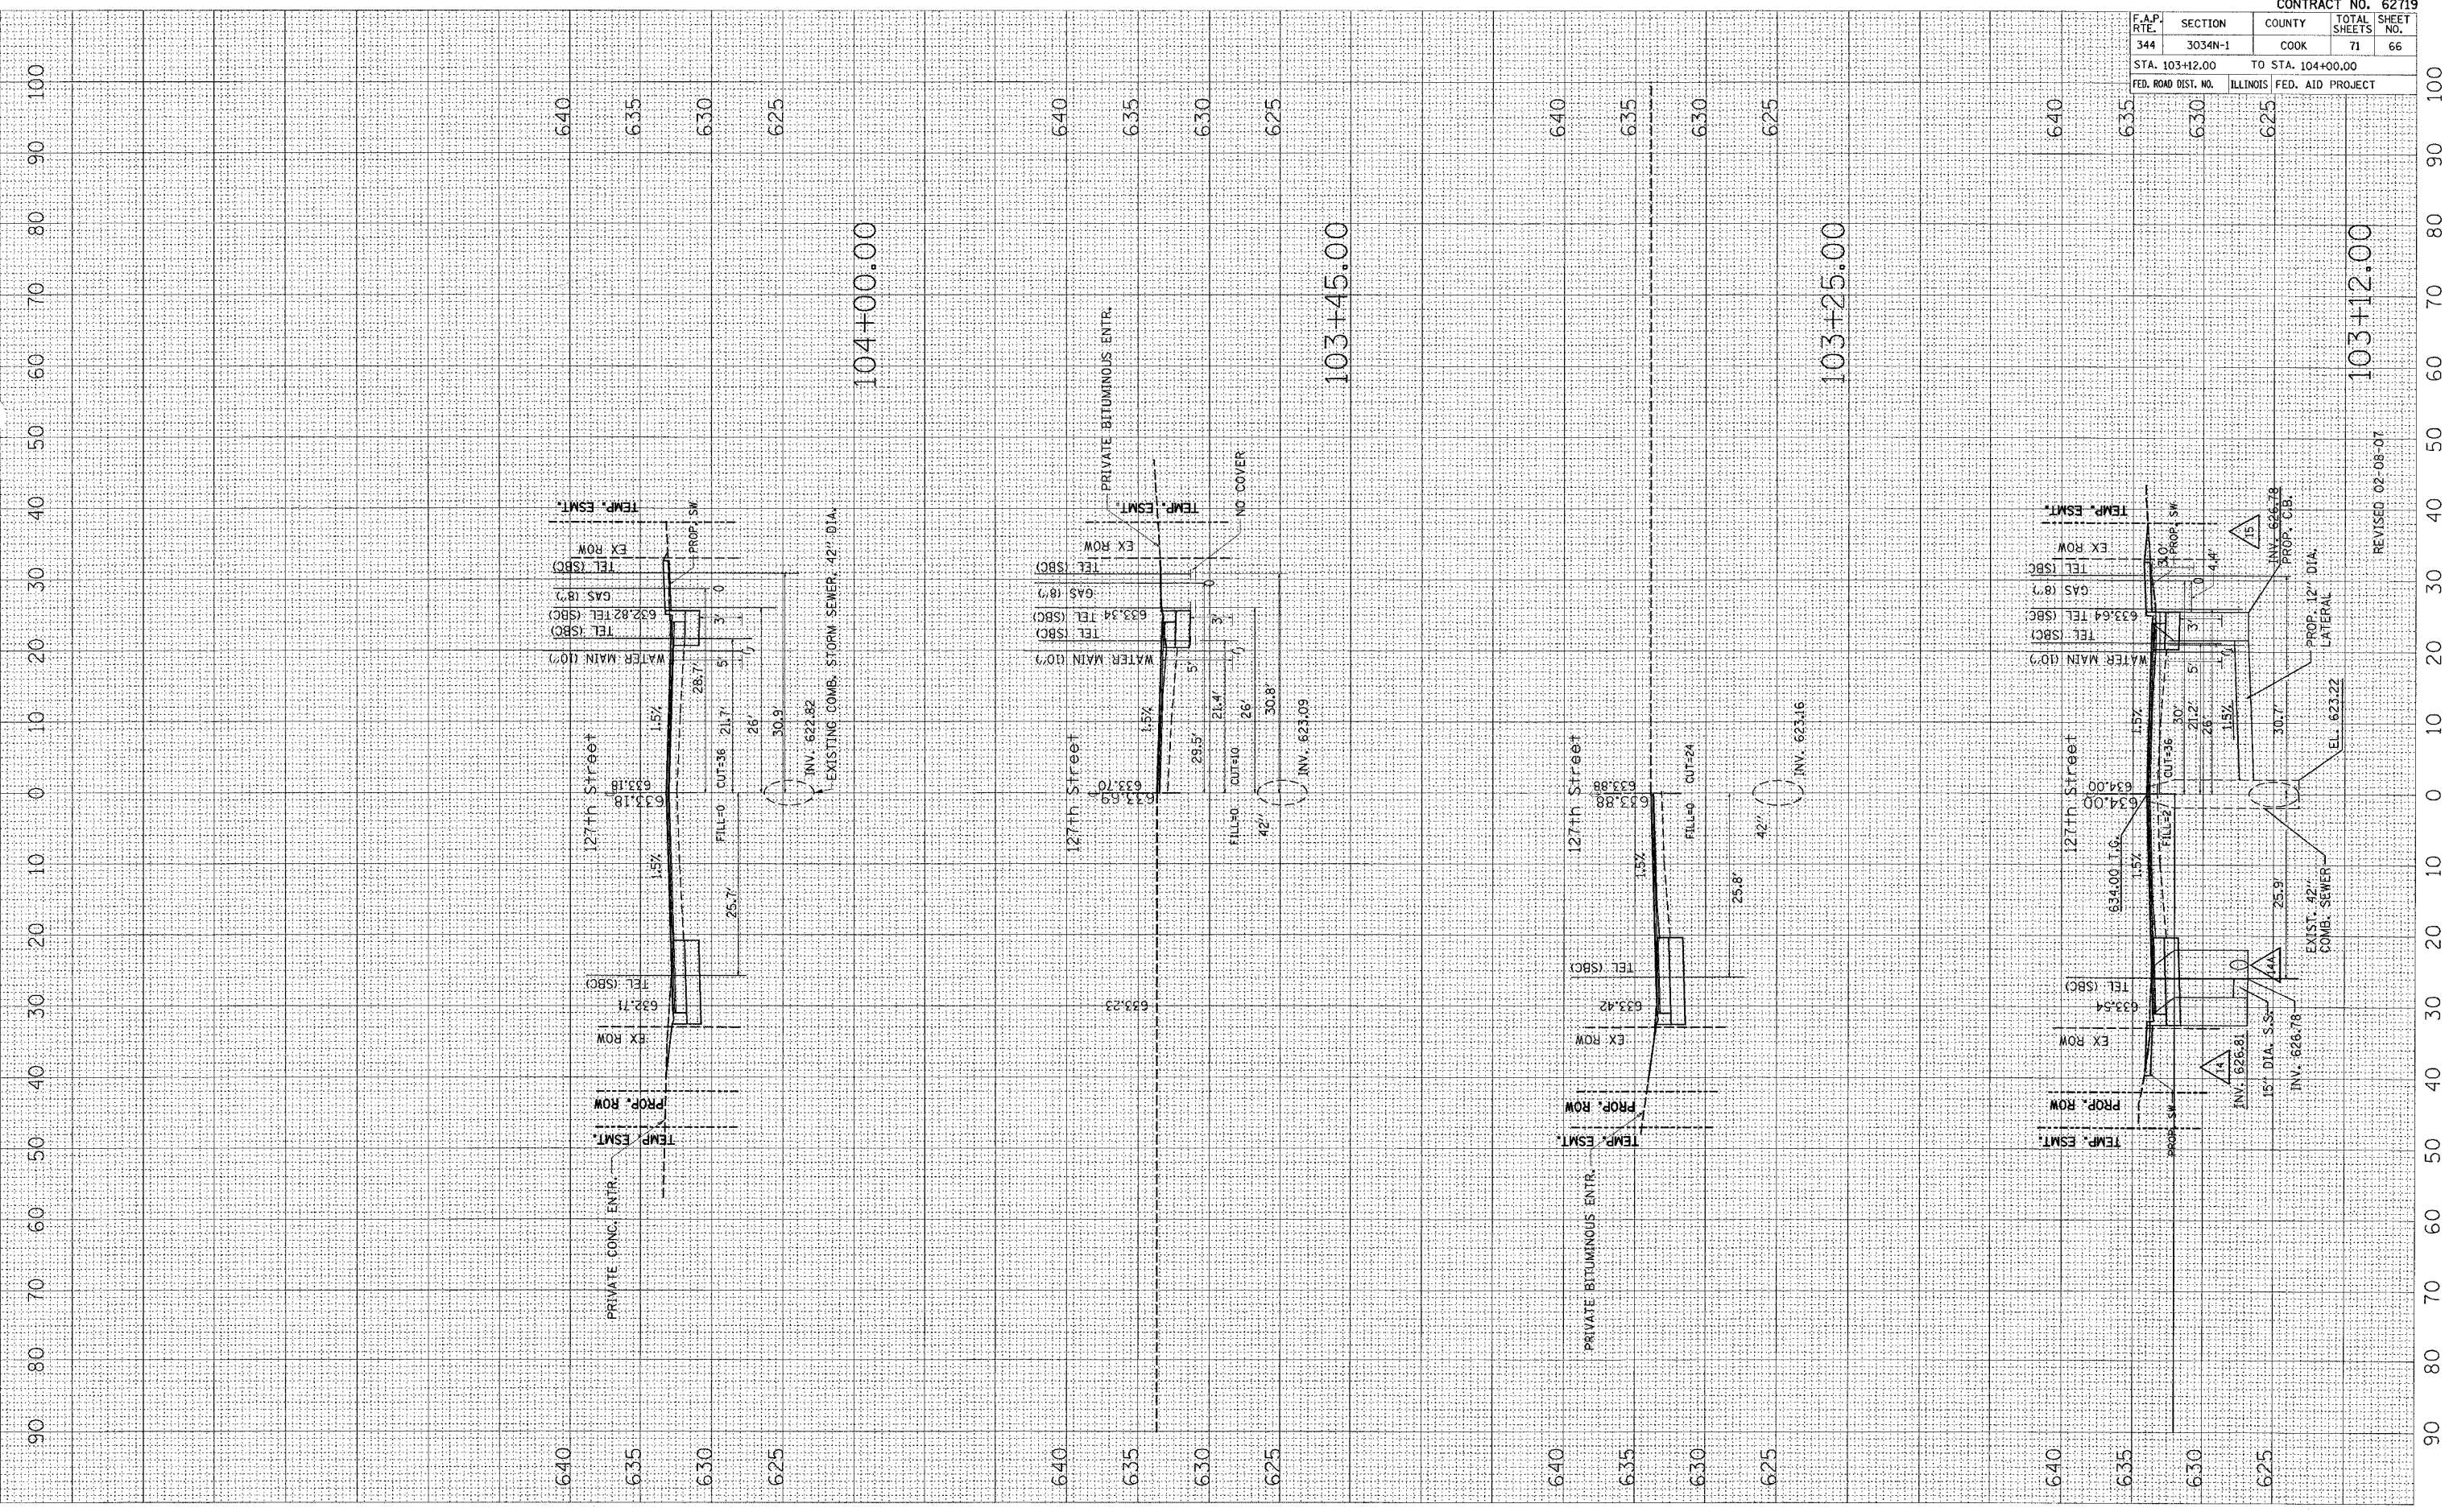

CONTRACT NO. 62719	
F.A.P. RTE. 344	SECTION 3034N-1
COUNTY COOK	TOTAL SHEETS 71
STA. 103+12.00	TO STA. 104+00.00
FED. ROAD DIST. NO.	ILLINOIS FED. AID PROJECT

REVISED 02-08-07