
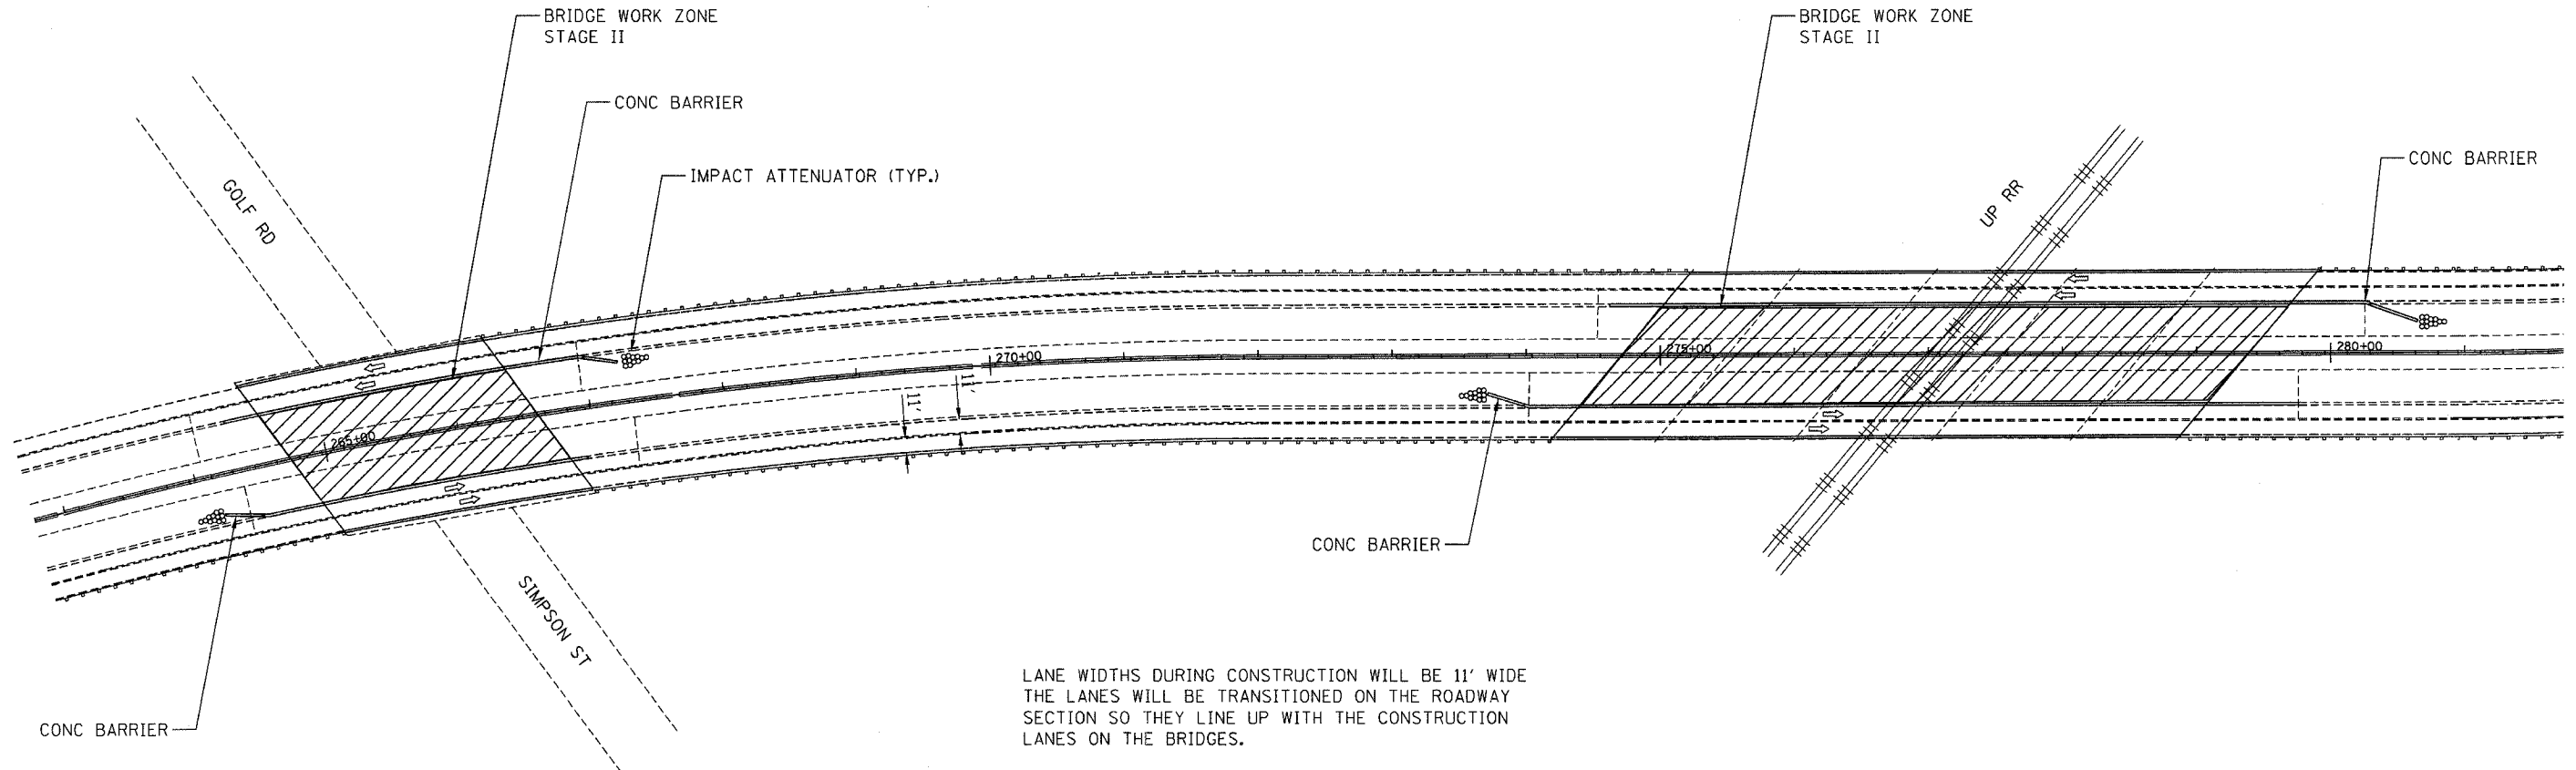


F.A.I. RTE.	SECTION	COUNTY	TOTAL SHEETS	SHEET NO.
94	2006-043 RS	COOK	135	19
STA.		TO STA.		
FED. ROAD DIST. NO. 1		ILLINOIS	FED. AID PROJECT	

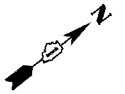

LANE WIDTHS DURING CONSTRUCTION WILL BE 11' WIDE
 THE LANES WILL BE TRANSITIONED ON THE ROADWAY
 SECTION SO THEY LINE UP WITH THE CONSTRUCTION
 LANES ON THE BRIDGES.

TYPICAL ROADWAY
MAINTENANCE OF TRAFFIC DETAIL
AT BRIDGE WORK ZONES
STAGE II

PLOT DATE = 5/22/2007
 FILE NAME = #FILE#
 PLOT SCALE = #SCALE#
 USER NAME = #OUT#

REVISIONS		ILLINOIS DEPARTMENT OF TRANSPORTATION
NAME	DATE	
		MAINTENANCE OF TRAFFIC EDENS EXPRESSWAY AT GOLF RD AND UPRR SCALE: N.T.S. DATE: MAY 2007
DRAWN BY GJS		CHECKED BY LB
DATE: MAY 2007		