
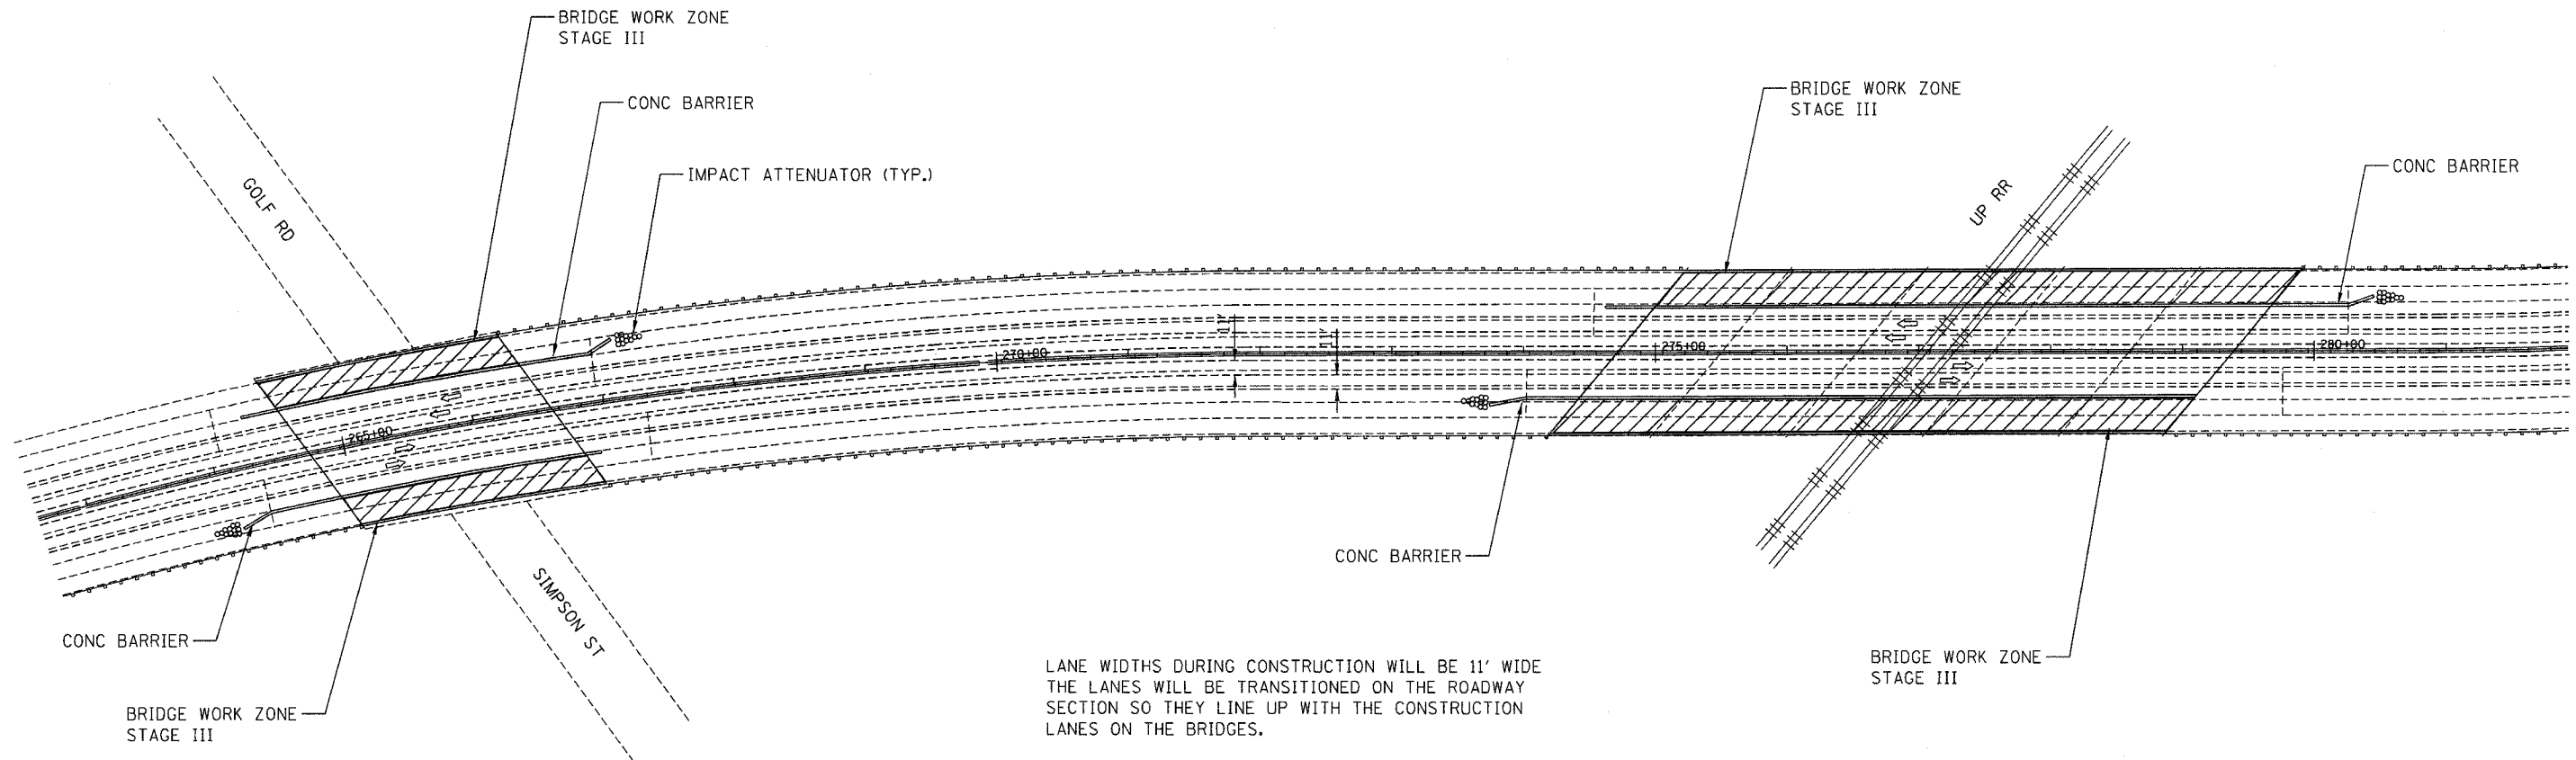


F.A.I. RTE.	SECTION	COUNTY	TOTAL SHEETS	SHEET NO.
94	2006-043 RS	COOK	135	20
STA.		TO STA.		
FED. ROAD DIST. NO. 1		ILLINOIS	FED. AID PROJECT	

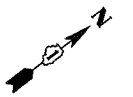

TYPICAL ROADWAY
MAINTENANCE OF TRAFFIC DETAIL
AT BRIDGE WORK ZONES
STAGE III

PLOT DATE = 5/22/2007
 PLOT SCALE = 1/8"=1'-0"
 PLOT SCALE = 1/8"=1'-0"
 USER NAME = 08104T

REVISIONS	
NAME	DATE

ILLINOIS DEPARTMENT OF TRANSPORTATION

MAINTENANCE OF TRAFFIC
 EDENS EXPRESSWAY
 AT
 GOLF RD AND UPRR

SCALE: N.T.S. DRAWN BY GJS
 DATE MAY 2007 CHECKED BY LB