


F.A.I. RTE.	SECTION	COUNTY	TOTAL SHEETS	SHEET NO.
94	2006-043 RS	COOK	135	43
STA. 73+00		TO STA. 87+00		
FED. ROAD DIST. NO. 1		ILLINOIS	FED. AID PROJECT	

- (A) HOT-MIX ASPHALT FOR MAINLINE AND MAINLINE SHOULDERS
- (B) HOT-MIX ASPHALT FOR RAMP AND RAMP SHOULDERS
- (A) FRAMES AND GRATES TO BE ADJUSTED

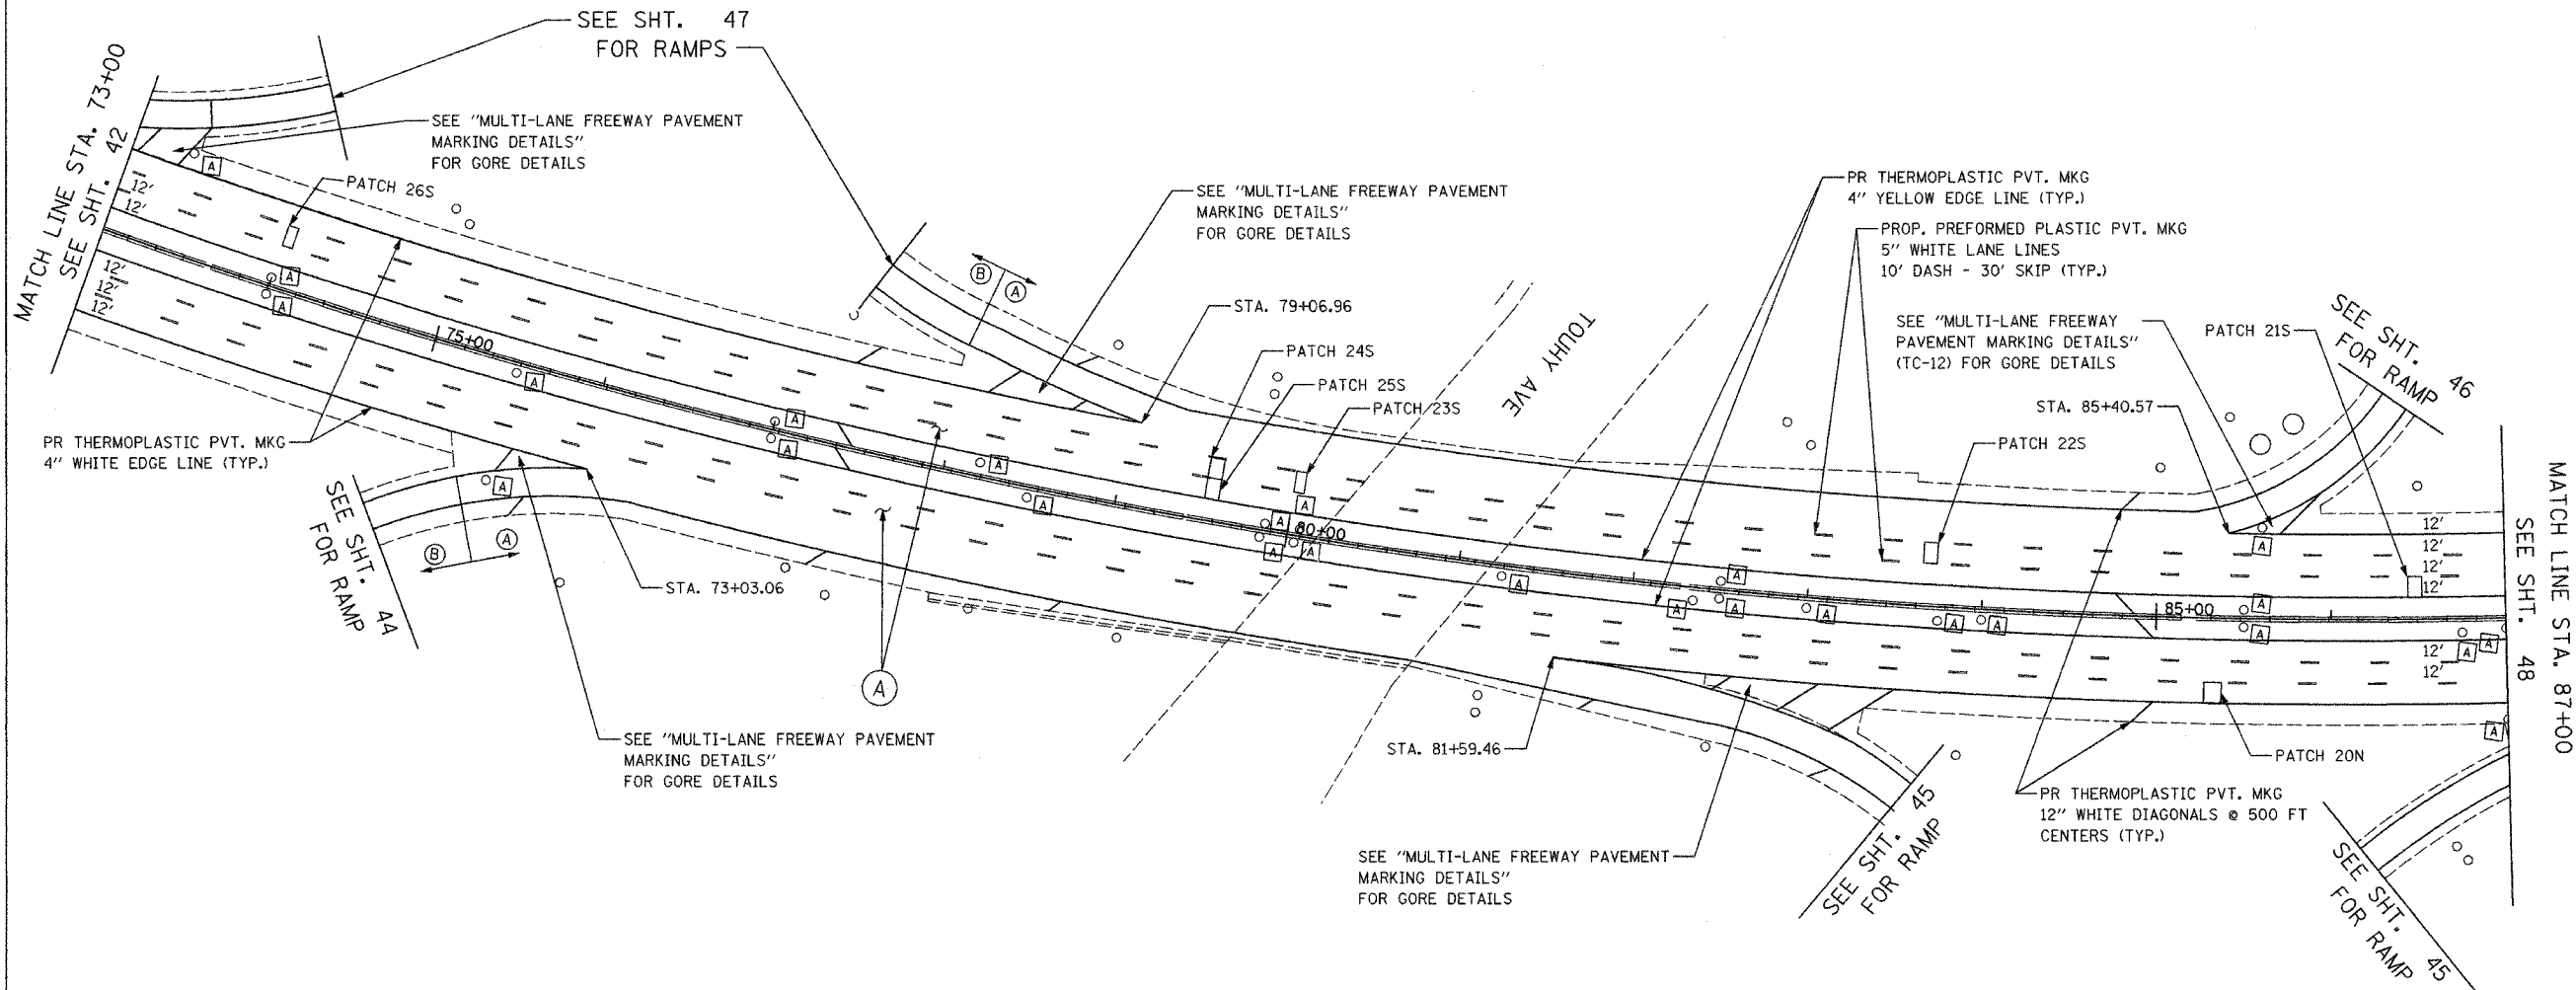

LEGEND

- (A) PROPOSED MAINLINE RESURFACING
 - POLYMERIZED HMA SURFACE, SMA, N80 1-3/4"
 - POLYMERIZED HMA BINDER, SMA, N80 1-3/4"
- PROPOSED MAINLINE SHOULDER RESURFACING
 - HMA SURFACE, MIX D, N70 (IL 9.5 mm) 1-3/4"
 - HMA BINDER, IL-19, N70, VARIES 2-1/4" TO 2-3/4"
- (B) PROPOSED RAMP AND RAMP SHOULDER RESURFACING
 - HMA SURFACE, MIX D, N70 (IL 9.5mm) 1-3/4"
 - HMA BINDER, IL-19, N70, VARIES 2-1/4" TO 2-3/4"
- (A) FRAMES AND GRATES TO BE ADJUSTED

NOTE:
SEE "MULTI-LANE FREEWAY PAVEMENT MARKING DETAILS" FOR PLACEMENT & TYPE OF RAISED REFLECTIVE PAVEMENT MARKERS (TYP.)

REVISIONS	
NAME	DATE

ILLINOIS DEPARTMENT OF TRANSPORTATION
 PROPOSED ROADWAY PLANS
 F.A.I. 94 (I-94)
 STA 73+00 TO STA 87+00

SCALE: 1"=50'
 DATE: MAY 2007
 DRAWN BY: _____
 CHECKED BY: _____

PLOT DATE = 5/21/2007
 FILE NAME = I94RESURF.PLT
 PLOT SCALE = 1"=50'
 USER NAME = default