


| | | | |
|-----------------------|-------------|---------------------------|-----------------|
| CONTRACT NO. 62747 | | | |
| F.A.I. RTE. | SECTION | COUNTY | TOTAL SHEET NO. |
| 94 | 2006-043 RS | COOK | 135 44 |
| STA. | | TO STA. | |
| FED. ROAD DIST. NO. 1 | | ILLINOIS FED. AID PROJECT | |

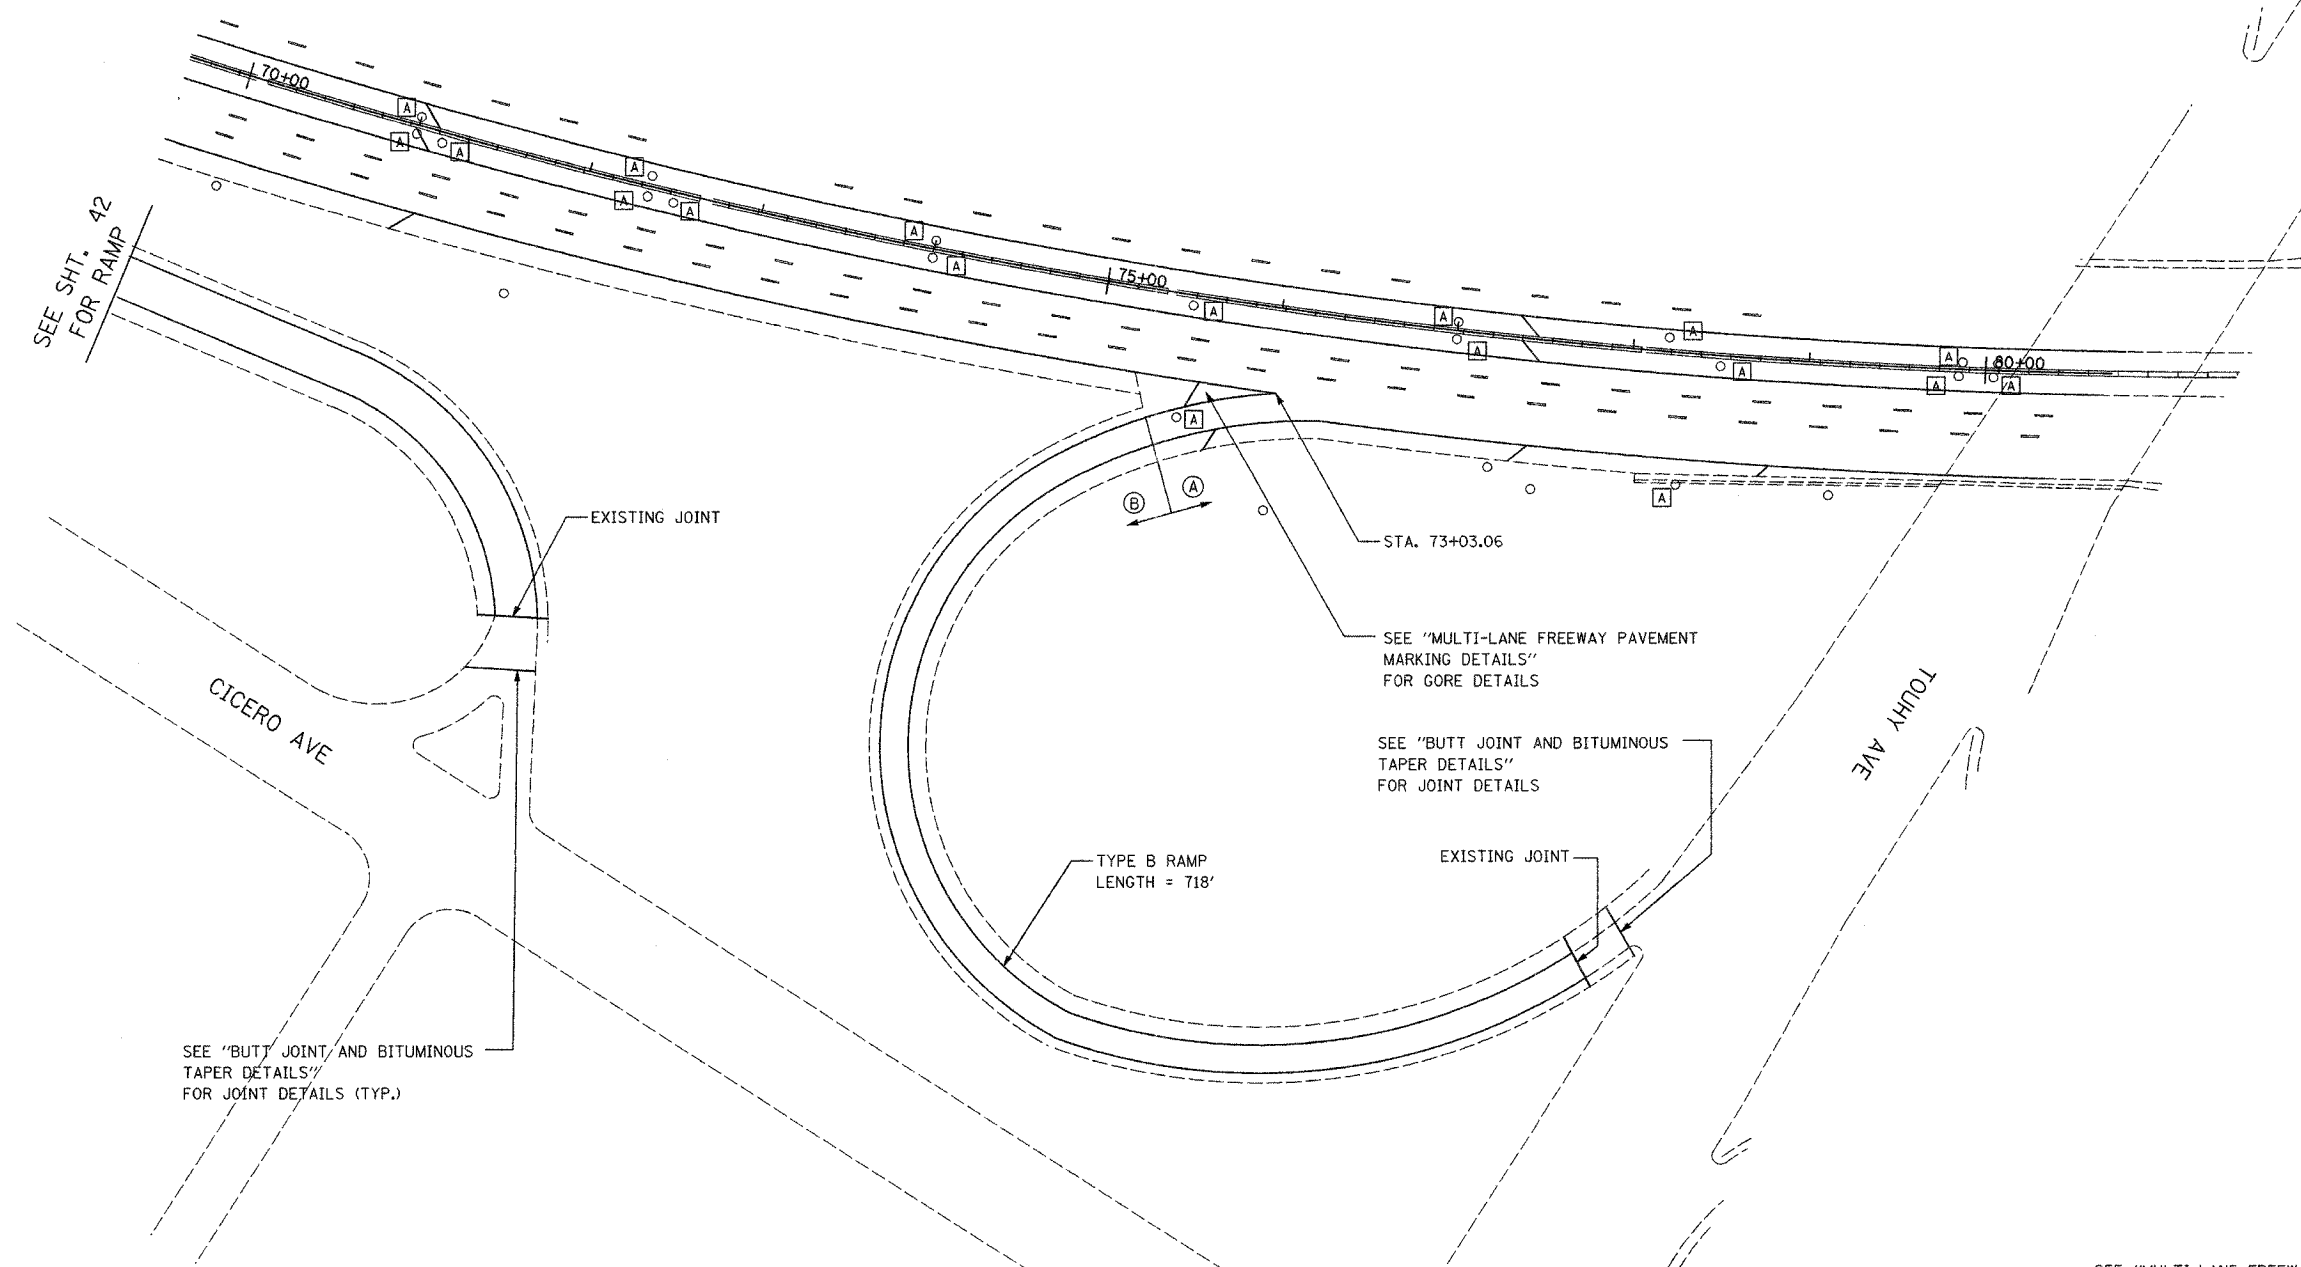

SEE SHT. 42
FOR RAMP

CICERO AVE

TOUHY AVE

EXISTING JOINT

STA. 73+03.06

SEE "MULTI-LANE FREEWAY PAVEMENT MARKING DETAILS" FOR GORE DETAILS

SEE "BUTT JOINT AND BITUMINOUS TAPER DETAILS" FOR JOINT DETAILS

TYPE B RAMP
LENGTH = 718'

EXISTING JOINT

SEE "BUTT JOINT AND BITUMINOUS TAPER DETAILS" FOR JOINT DETAILS (TYP.)

SEE "MULTI-LANE FREEWAY PAVEMENT MARKING DETAILS" FOR PLACEMENT & TYPE OF RAISED REFLECTIVE PAVEMENT MARKERS

LEGEND

- (A) PROPOSED MAINLINE RESURFACING
 - POLYMERIZED HMA SURFACE, SMA, N80 1-3/4"
 - POLYMERIZED HMA BINDER, SMA, N80 1-3/4"
- PROPOSED MAINLINE SHOULDER RESURFACING
 - HMA SURFACE, MIX D, N70 (IL 9.5 mm) 1-3/4"
 - HMA BINDER, IL-19, N70, VARIES 2-1/4" TO 2-3/4"
- (B) PROPOSED RAMP AND RAMP SHOULDER RESURFACING
 - HMA SURFACE, MIX D, N70 (IL 9.5mm) 1-3/4"
 - HMA BINDER, IL-19, N70, VARIES 2-1/4" TO 2-3/4"
- (A) FRAMES AND GRATES TO BE ADJUSTED

| REVISIONS | |
|-----------|------|
| NAME | DATE |
| | |
| | |
| | |
| | |
| | |
| | |
| | |
| | |
| | |
| | |

ILLINOIS DEPARTMENT OF TRANSPORTATION
 PROPOSED ROADWAY PLANS
 TOUHY AVENUE RAMP (SE QUAD)
 TO NORTHBOUND F.A.I. 94 (I-94)

SCALE: _____ DRAWN BY _____
 DATE MAY 2007 CHECKED BY _____

PLOT DATE = 5/21/2007
 FILE NAME = #FILE#
 USER NAME = #USER#