


F.A.I. RTE.	SECTION	COUNTY	TOTAL SHEETS	SHEET NO.
94	2006-043 RS	COOK	135	45
STA.		TO STA.		
FED. ROAD DIST. NO. 1		ILLINOIS	FED. AID PROJECT	

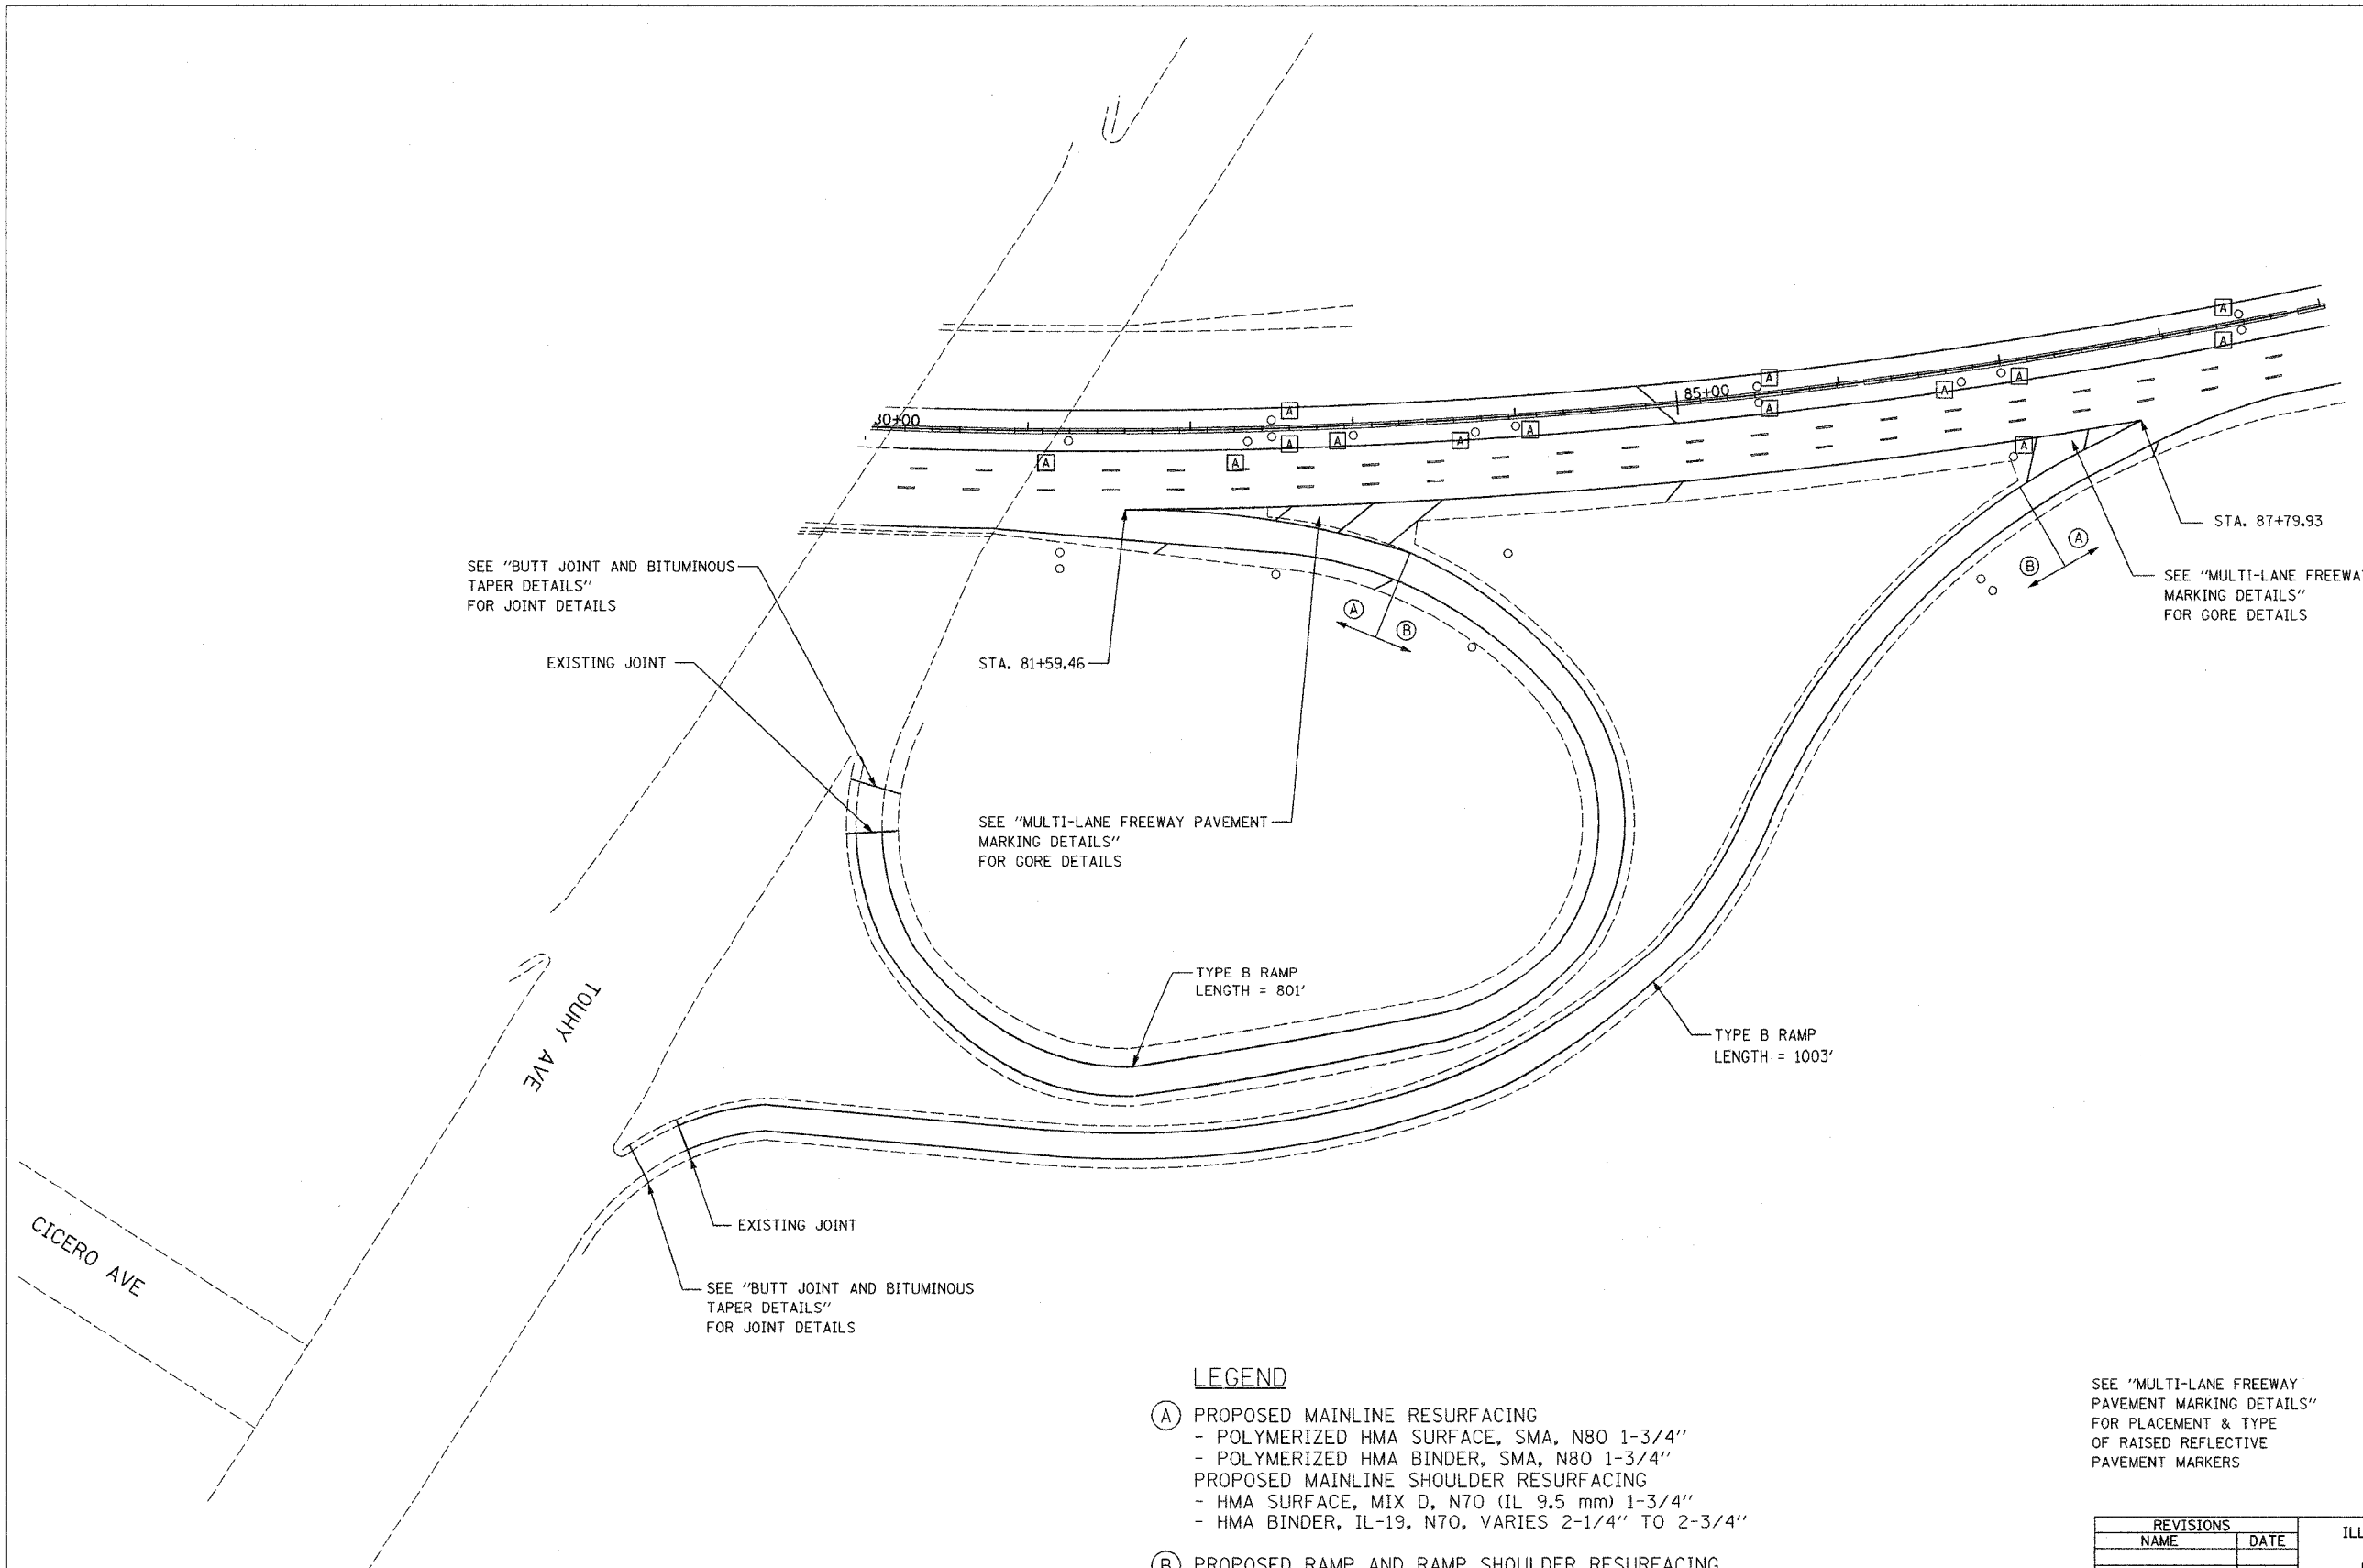

SEE "BUTT JOINT AND BITUMINOUS TAPER DETAILS" FOR JOINT DETAILS

EXISTING JOINT

STA. 81+59.46

SEE "MULTI-LANE FREEWAY PAVEMENT MARKING DETAILS" FOR GORE DETAILS

TYPE B RAMP LENGTH = 801'

TYPE B RAMP LENGTH = 1003'

SEE "MULTI-LANE FREEWAY PAVEMENT MARKING DETAILS" FOR GORE DETAILS

STA. 87+79.93

EXISTING JOINT

SEE "BUTT JOINT AND BITUMINOUS TAPER DETAILS" FOR JOINT DETAILS

TOUHY AVE

CICERO AVE

LEGEND

- (A) PROPOSED MAINLINE RESURFACING
 - POLYMERIZED HMA SURFACE, SMA, N80 1-3/4"
 - POLYMERIZED HMA BINDER, SMA, N80 1-3/4"
- PROPOSED MAINLINE SHOULDER RESURFACING
 - HMA SURFACE, MIX D, N70 (IL 9.5 mm) 1-3/4"
 - HMA BINDER, IL-19, N70, VARIES 2-1/4" TO 2-3/4"
- (B) PROPOSED RAMP AND RAMP SHOULDER RESURFACING
 - HMA SURFACE, MIX D, N70 (IL 9.5mm) 1-3/4"
 - HMA BINDER, IL-19, N70, VARIES 2-1/4" TO 2-3/4"
- (A) FRAMES AND GRATES TO BE ADJUSTED

SEE "MULTI-LANE FREEWAY PAVEMENT MARKING DETAILS" FOR PLACEMENT & TYPE OF RAISED REFLECTIVE PAVEMENT MARKERS

REVISIONS	
NAME	DATE

ILLINOIS DEPARTMENT OF TRANSPORTATION
 PROPOSED ROADWAY PLANS
 NORTHBOUND F.A.I. 94 (I-94)
 RAMPS (NE QUAD)
 TO TOUHY AVENUE
 SCALE: _____ DRAWN BY _____
 DATE: MAY 2007 CHECKED BY _____

DATE = 5/21/2007
 PLOT DATE = 5/21/2007
 PLOT SCALE = AS SHOWN
 USER NAME = d01out