


F.A.I. RTE.	SECTION	COUNTY	TOTAL SHEETS	SHEET NO.
94	2006-043 RS	COOK	135	49
STA. 102+00		TO STA. 117+00		
FED. ROAD DIST. NO. 1		ILLINOIS	FED. AID PROJECT	

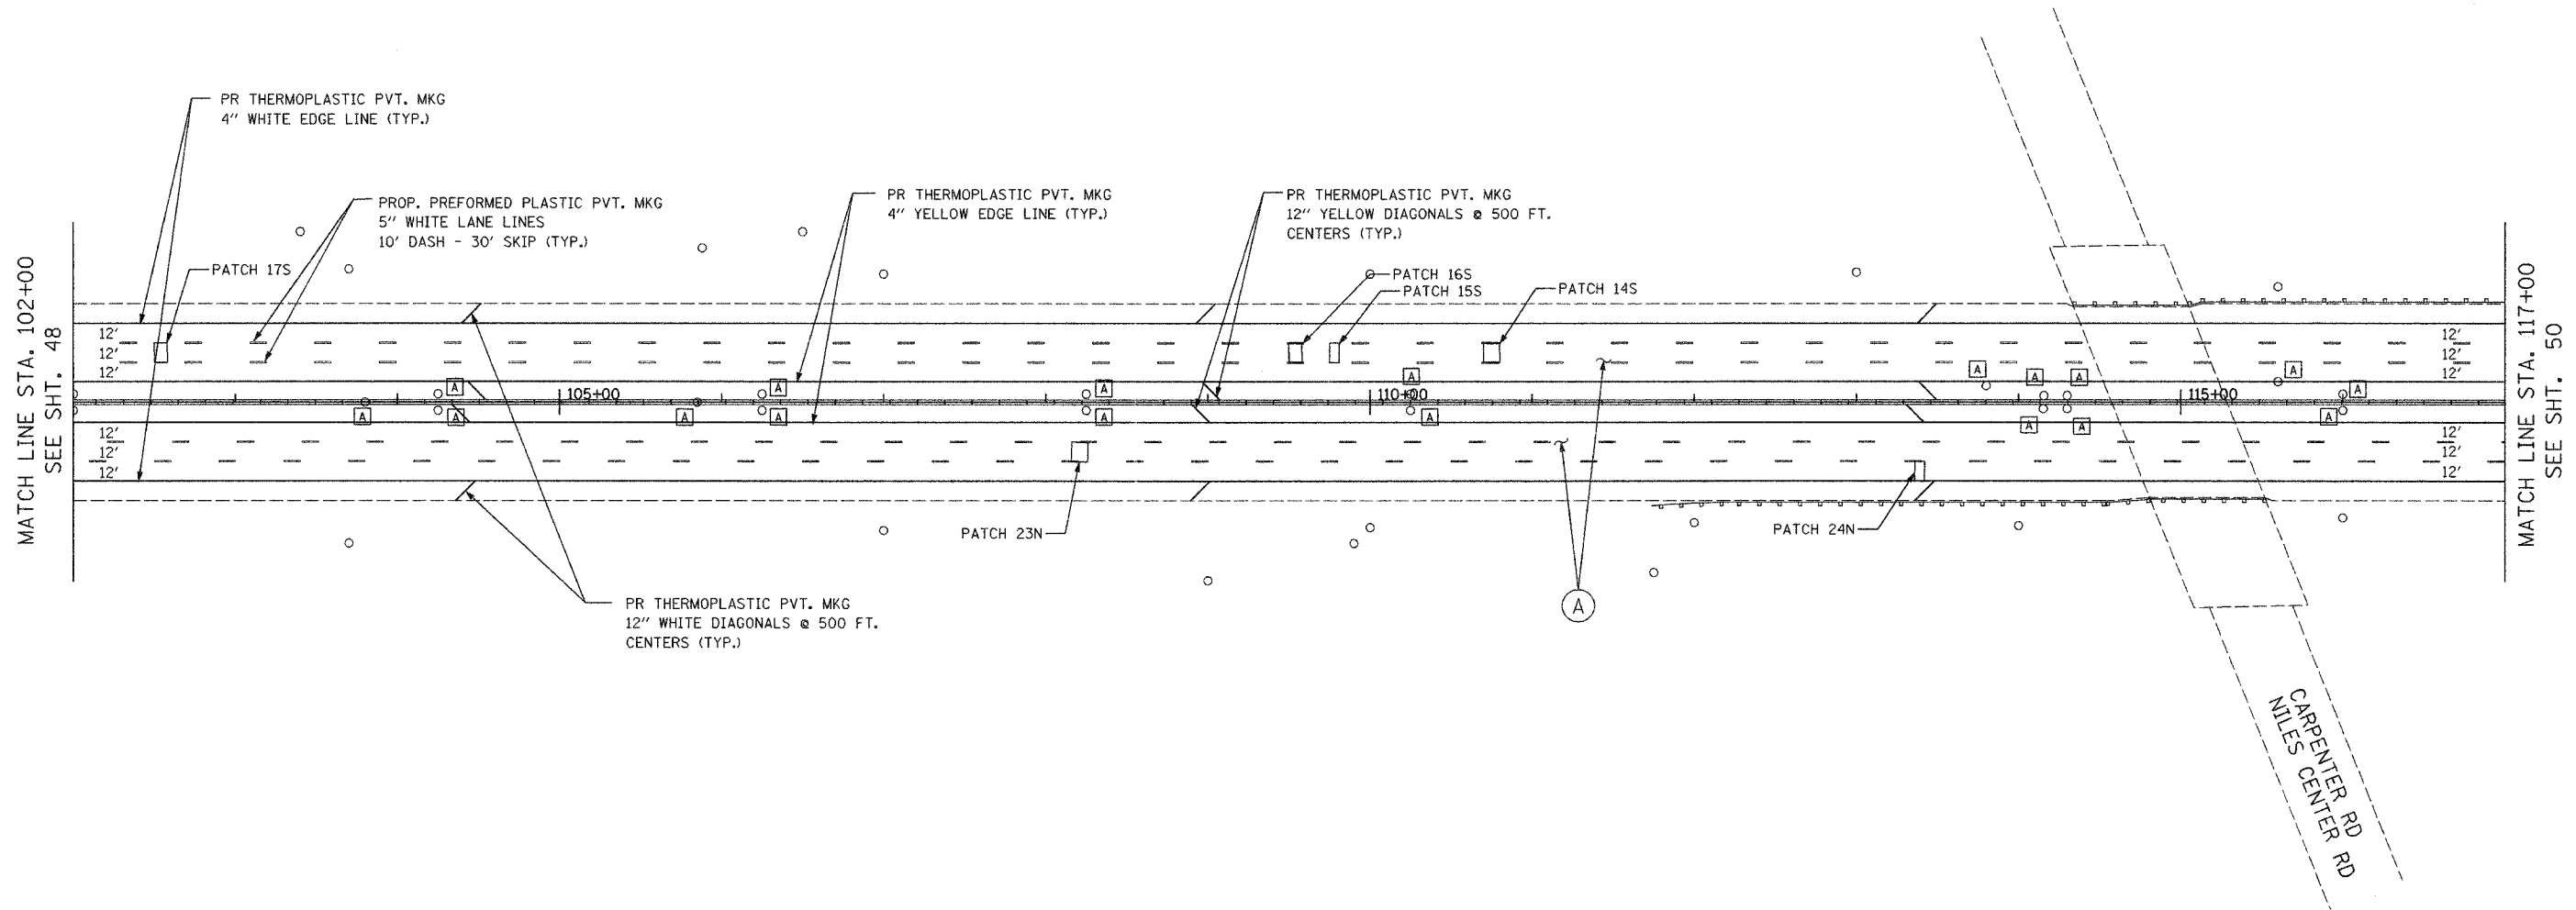

**LEGEND**

- (A) PROPOSED MAINLINE RESURFACING
  - POLYMERIZED HMA SURFACE, SMA, N80 1-3/4"
  - POLYMERIZED HMA BINDER, SMA, N80 1-3/4"
- PROPOSED MAINLINE SHOULDER RESURFACING
  - HMA SURFACE, MIX D, N70 (IL 9.5 mm) 1-3/4"
  - HMA BINDER, IL-19, N70, VARIES 2-1/4" TO 2-3/4"
- (B) PROPOSED RAMP AND RAMP SHOULDER RESURFACING
  - HMA SURFACE, MIX D, N70 (IL 9.5mm) 1-3/4"
  - HMA BINDER, IL-19, N70, VARIES 2-1/4" TO 2-3/4"
- (A) FRAMES AND GRATES TO BE ADJUSTED

NOTE:  
SEE "MULTI-LANE FREEWAY  
PAVEMENT MARKING DETAILS"  
FOR PLACEMENT & TYPE  
OF RAISED REFLECTIVE  
PAVEMENT MARKERS (TYP.)

REVISIONS	
NAME	DATE

ILLINOIS DEPARTMENT OF TRANSPORTATION  
PROPOSED ROADWAY PLANS  
F.A.I. 94 (I-94)  
STA 102+00 TO STA 117+00

SCALE: 1"=50'  
DATE: MAY 2007  
DRAWN BY: \_\_\_\_\_  
CHECKED BY: \_\_\_\_\_

PLOT DATE = 5/21/2007  
FILE NAME = 071154  
USER NAME = 007024