
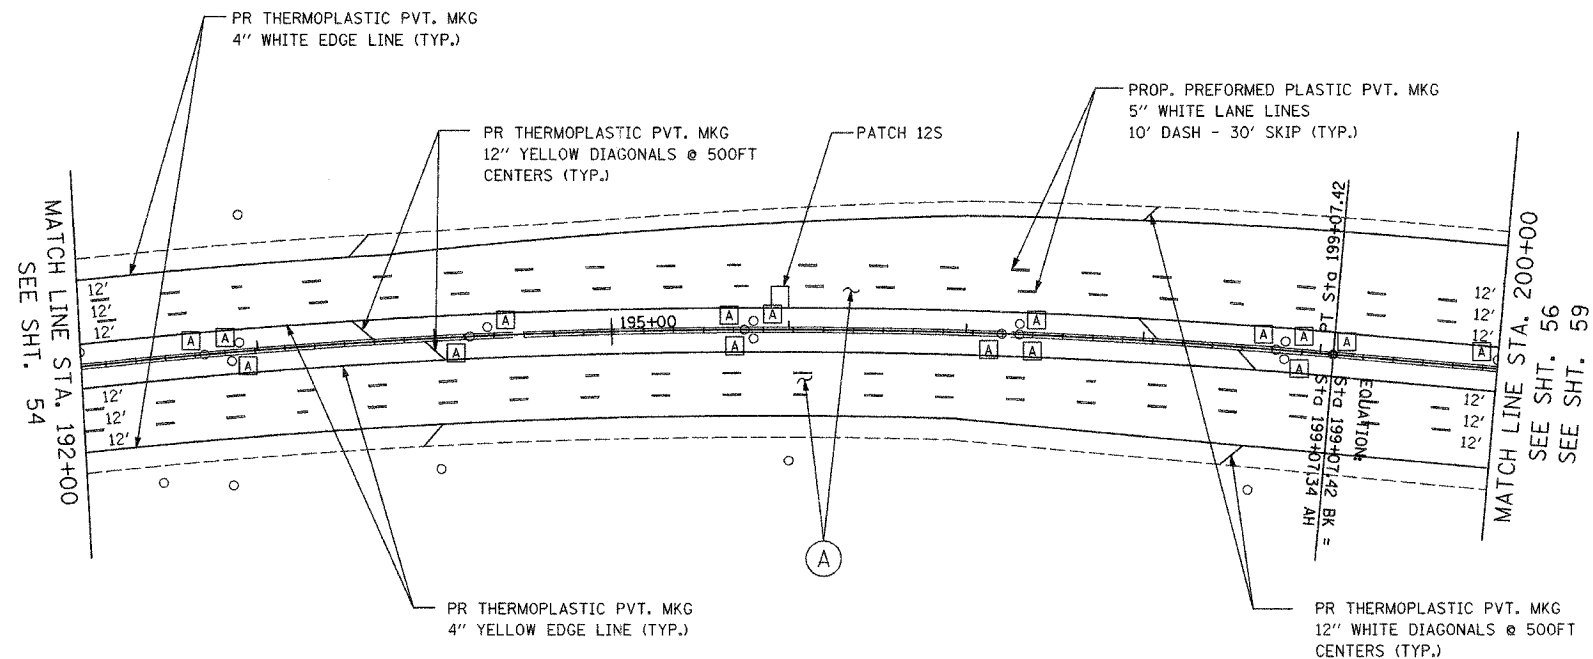


| F.A.I. RTE.           | SECTION     | COUNTY                    | TOTAL SHEETS | SHEET NO. |
|-----------------------|-------------|---------------------------|--------------|-----------|
| 94                    | 2006-043 RS | COOK                      | 135          | 55        |
| STA. 192+00           |             | TO STA. 200+00            |              |           |
| FED. ROAD DIST. NO. 1 |             | ILLINOIS FED. AID PROJECT |              |           |

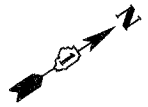

**LEGEND**

- (A) PROPOSED MAINLINE RESURFACING
  - POLYMERIZED HMA SURFACE, SMA, N80 1-3/4"
  - POLYMERIZED HMA BINDER, SMA, N80 1-3/4"
- PROPOSED MAINLINE SHOULDER RESURFACING
  - HMA SURFACE, MIX D, N70 (IL 9.5 mm) 1-3/4"
  - HMA BINDER, IL-19, N70, VARIES 2-1/4" TO 2-3/4"
- (B) PROPOSED RAMP AND RAMP SHOULDER RESURFACING
  - HMA SURFACE, MIX D, N70 (IL 9.5mm) 1-3/4"
  - HMA BINDER, IL-19, N70, VARIES 2-1/4" TO 2-3/4"
- (A) FRAMES AND GRATES TO BE ADJUSTED

NOTE:  
SEE "MULTI-LANE FREEWAY  
PAVEMENT MARKING DETAILS"  
FOR PLACEMENT & TYPE  
OF RAISED REFLECTIVE  
PAVEMENT MARKERS (TYP.)

| REVISIONS |      |
|-----------|------|
| NAME      | DATE |
|           |      |
|           |      |
ILLINOIS DEPARTMENT OF TRANSPORTATION  
PROPOSED ROADWAY PLANS  
F.A.I. 94 (I-94)  
STA 192+00 TO STA 200+00

SCALE: 1"=50'  
DATE: MAY 2007

DRAWN BY  
CHECKED BY

PLOT DATE = 5/21/2007  
PLOT SCALE = 1"=50'  
PLOT SCALE = 1"=50'  
USER NAME = cbrout