


F.A.I. RTE.	SECTION	COUNTY	TOTAL SHEETS	SHEET NO.
94	2006-043 RS	COOK	135	59
STA. 200+00		TO STA. 212+00		
FED. ROAD DIST. NO. 7		ILLINOIS	FED. AID PROJECT	

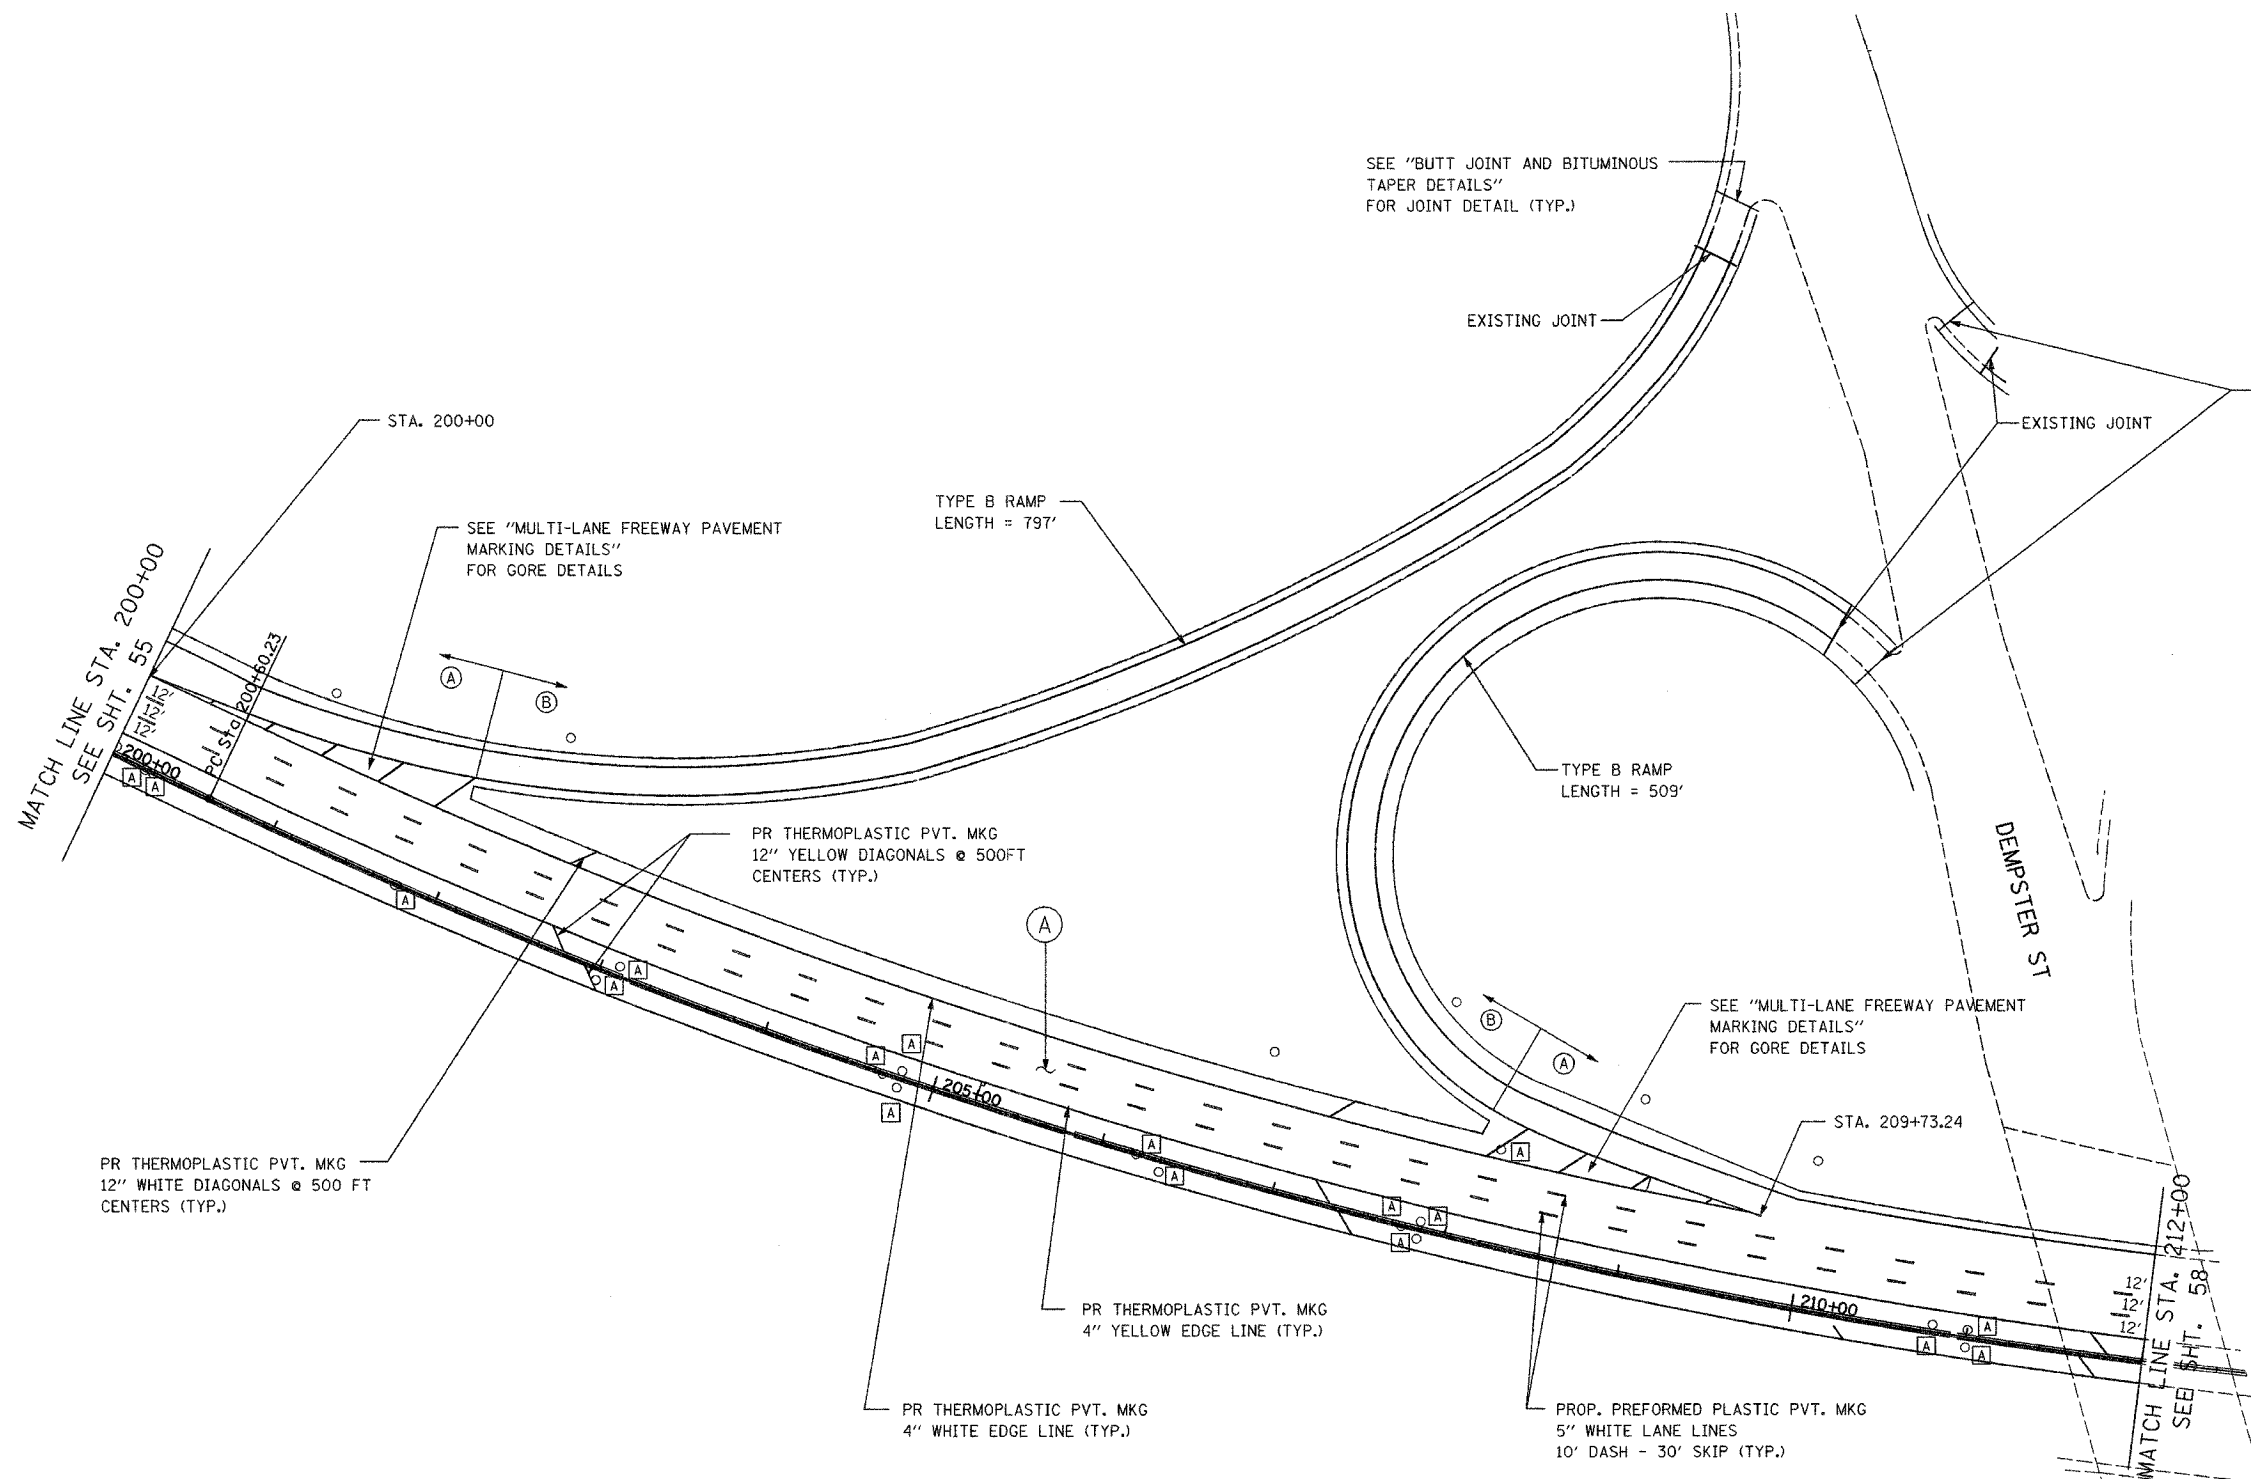

**LEGEND**

- (A) PROPOSED MAINLINE RESURFACING
  - POLYMERIZED HMA SURFACE, SMA, N80 1-3/4"
  - POLYMERIZED HMA BINDER, SMA, N80 1-3/4"
- PROPOSED MAINLINE SHOULDER RESURFACING
  - HMA SURFACE, MIX D, N70 (IL 9.5 mm) 1-3/4"
  - HMA BINDER, IL-19, N70, VARIES 2-1/4" TO 2-3/4"
- (B) PROPOSED RAMP AND RAMP SHOULDER RESURFACING
  - HMA SURFACE, MIX D, N70 (IL 9.5mm) 1-3/4"
  - HMA BINDER, IL-19, N70, VARIES 2-1/4" TO 2-3/4"
- (A) FRAMES AND GRATES TO BE ADJUSTED

NOTE:  
SEE SHEET 22 FOR NORTHBOUND

NOTE:  
SEE "MULTI-LANE FREEWAY PAVEMENT MARKING DETAILS" FOR PLACEMENT & TYPE OF RAISED REFLECTIVE PAVEMENT MARKERS (TYP.)

REVISIONS	
NAME	DATE

ILLINOIS DEPARTMENT OF TRANSPORTATION  
 PROPOSED ROADWAY PLANS  
 F.A.I. 94 (I-94)  
 STA 200+00 TO STA 212+00 SB  
 SCALE: \_\_\_\_\_ DRAWN BY \_\_\_\_\_  
 DATE: JAN 2007 CHECKED BY \_\_\_\_\_

PLOT DATE = 5/21/2007  
 FILE NAME = #FILE#  
 PLOT SCALE = #SCALE#  
 USER NAME = #USER#