


SECTION	COUNTY	TOTAL SHEETS	SHEET NO.
		135	72
STA.	TO STA.		
FED. ROAD DIST. NO. 1	ILLINOIS	P.D. AND PROJECT	

62747


ESTIMATE OF QUANTITIES

62	LN.FE.	INDUCTION LOOP
104	LN.FE.	POLY DUCT 1/4"
86	LN.FE.	POLY DUCT 2"
106	LN.FE.	ELCBL. C6 RC
730	LN.FE.	ELCBL. C14 RC
437	LN.FE.	ELCBL. C6 RC
647	LN.FE.	TRENCH & BACKFILL


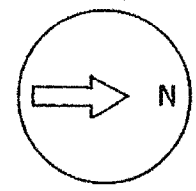


EDENS EXPRESSWAY

OLD ORCHARD ROAD

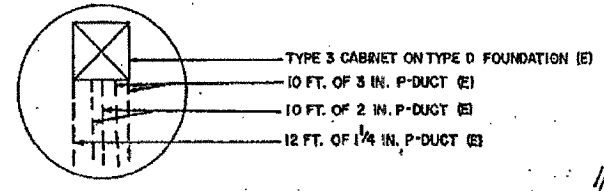

DETAIL "A"

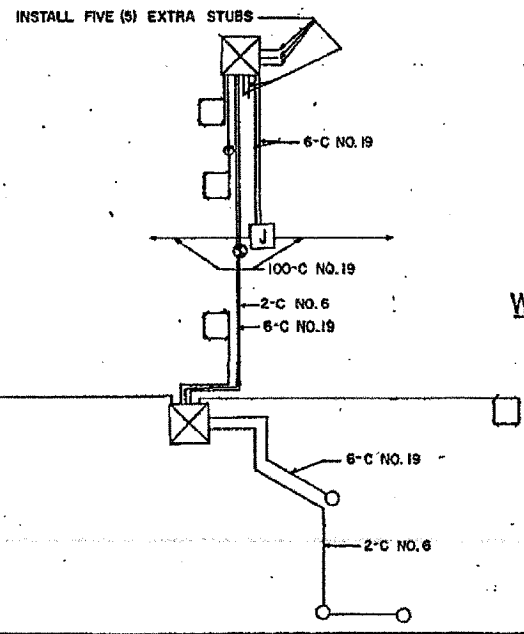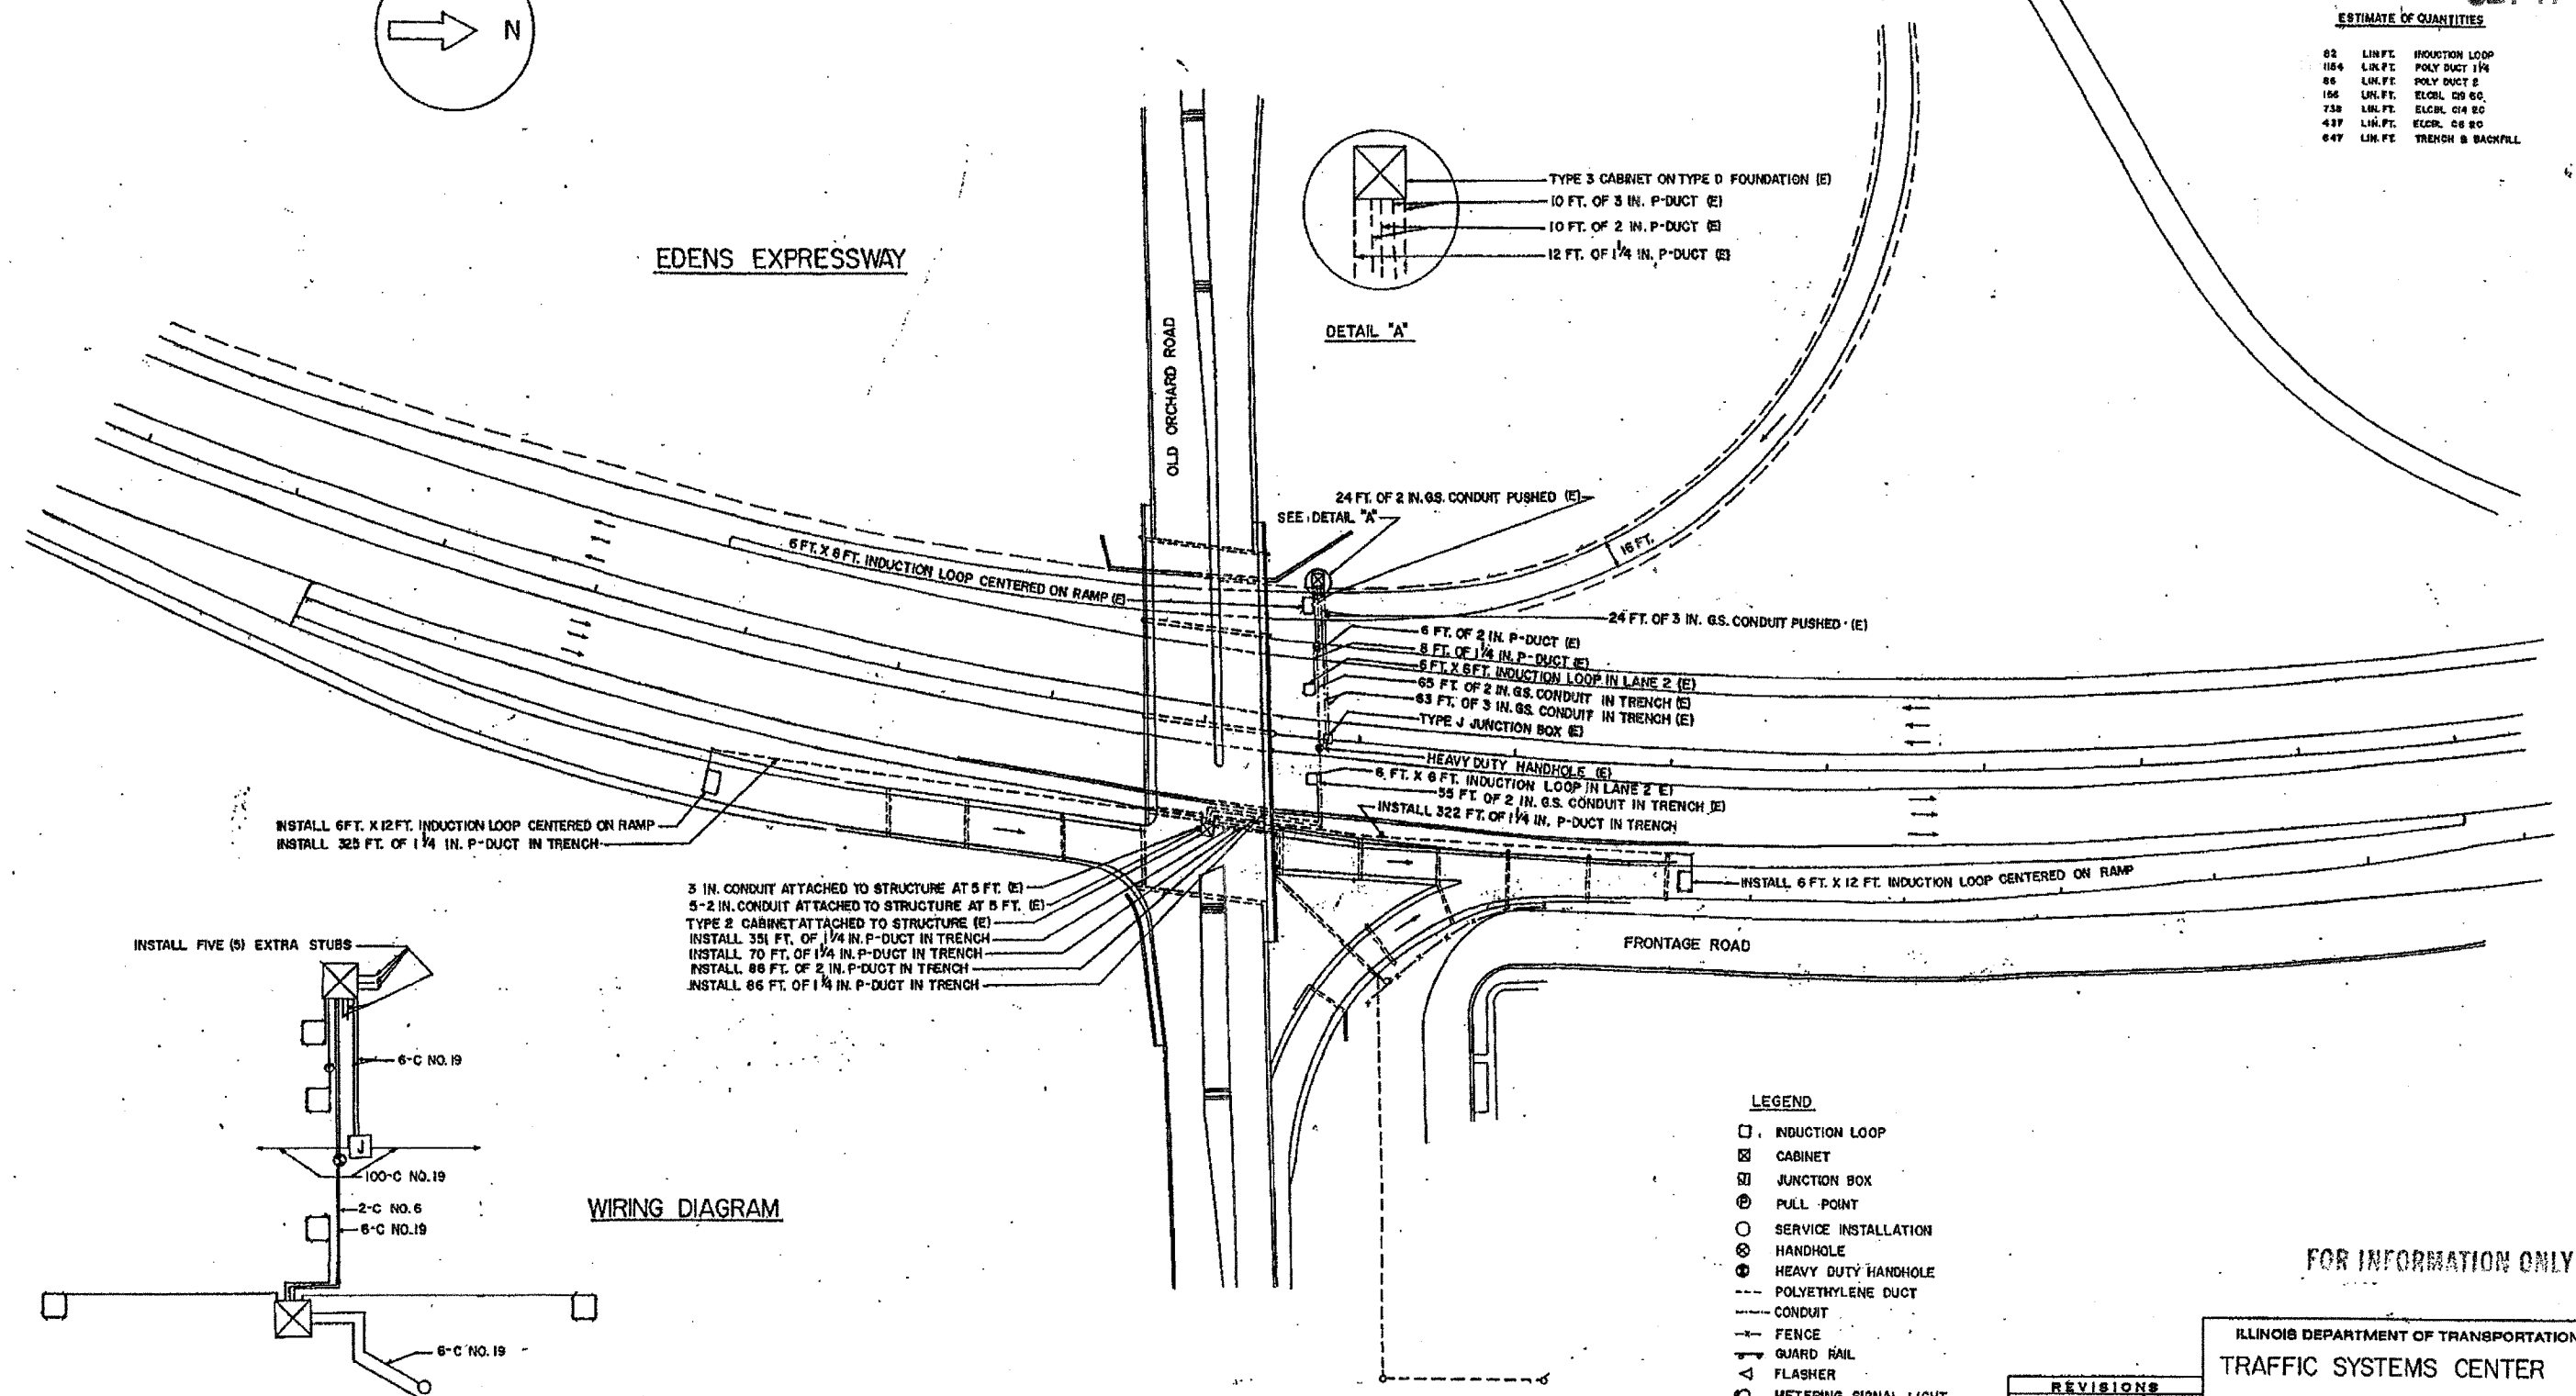

WIRING DIAGRAM

NOTE:
ALL LOOP LEAD-IN WIRE IS 2-C NO. 14.

- LEGEND
- INDUCTION LOOP
 - ▣ CABINET
 - ▢ JUNCTION BOX
 - ⊙ PULL POINT
 - SERVICE INSTALLATION
 - ⊗ HANDHOLE
 - ⊕ HEAVY DUTY HANDHOLE
 - POLYETHYLENE DUCT
 - CONDUIT
 - FENCE
 - GUARD RAIL
 - △ FLASHER
 - METERING SIGNAL LIGHT
 - EXISTING LIGHT STANDARD
 - (E) EXISTING FACILITIES

FOR INFORMATION ONLY

ILLINOIS DEPARTMENT OF TRANSPORTATION
 TRAFFIC SYSTEMS CENTER
 OLD ORCHARD ROAD

REVISIONS	
NAME	DATE

SCALE: VERT. _____
 HORIZ. _____
 DATE 8-21-80
 DRAWN BY C. PLATH
 CHECKED BY E. W. JENK