


62747

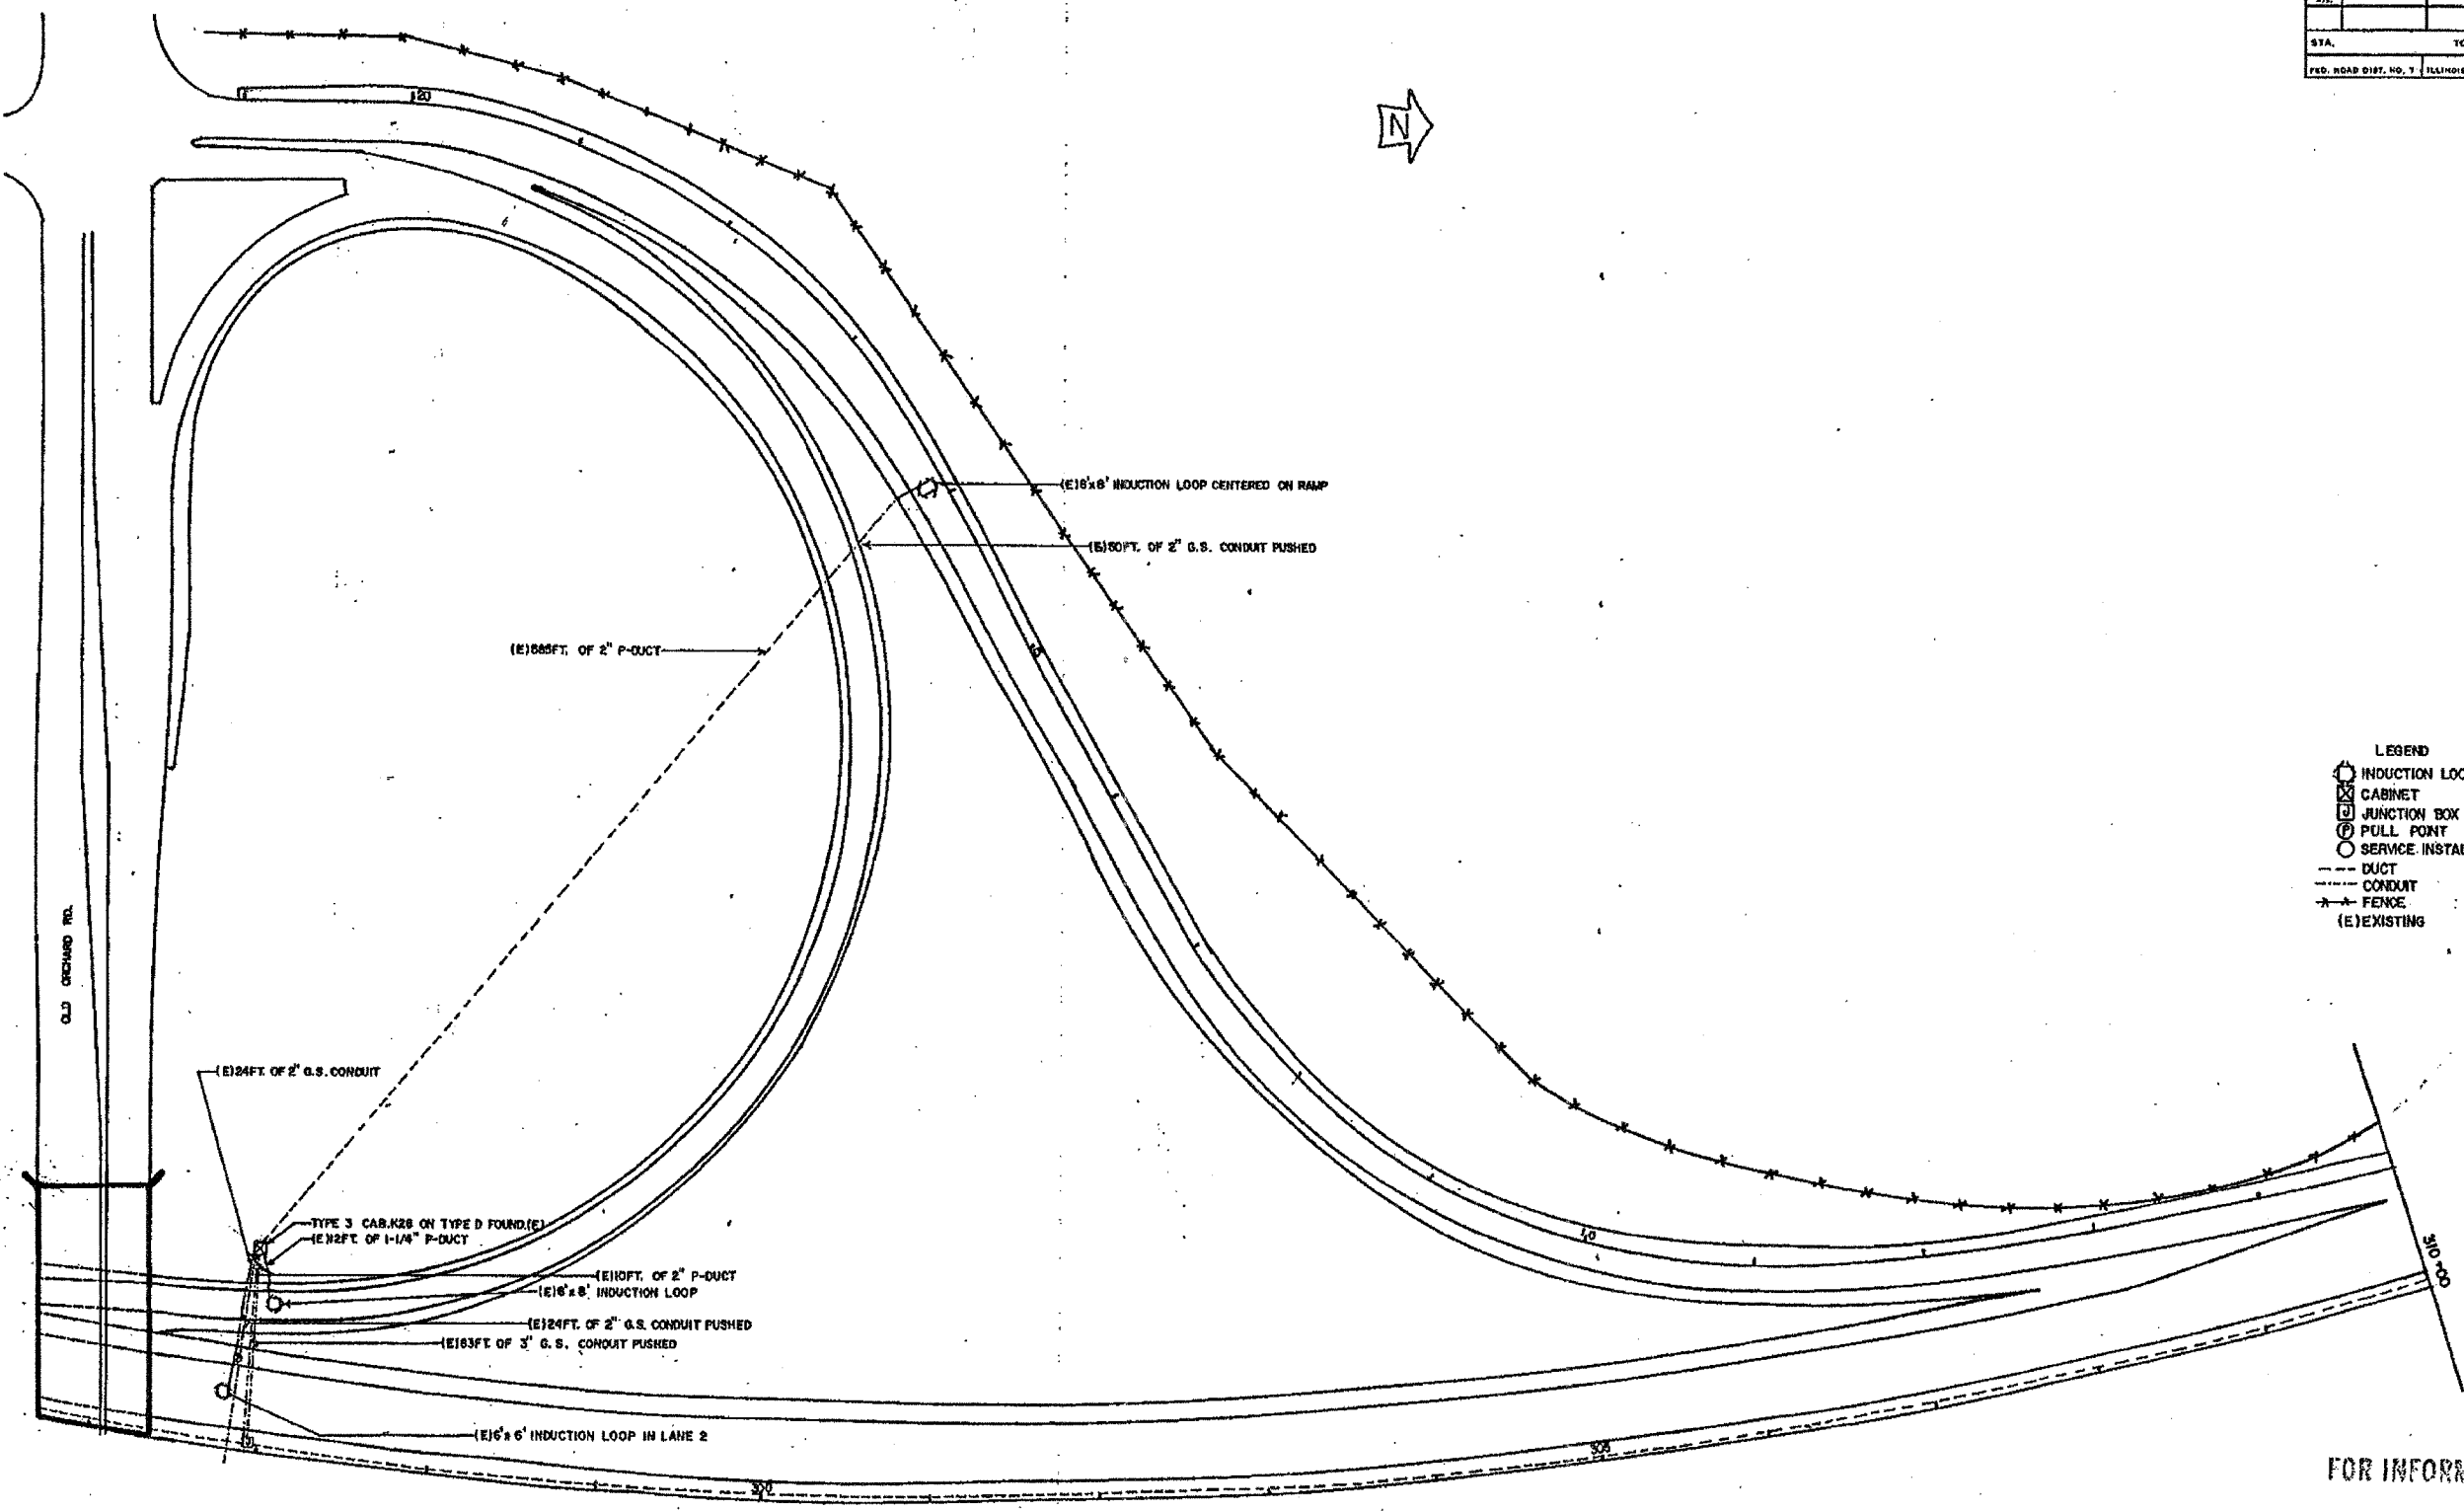

- LEGEND
- INDUCTION LOOP
  - ⊗ CABINET
  - ⊕ JUNCTION BOX TYPE J
  - ⊙ PULL POINT
  - SERVICE INSTALLATION
  - DUCT
  - - - CONDUIT
  - FENCE
  - (E) EXISTING

FOR INFORMATION ONLY

REVISIONS	
NAME	DATE

ILLINOIS DEPARTMENT OF TRANSPORTATION  
 TRAFFIC SYSTEMS CENTER  
**EDENS EXPWY**  
**OLD ORCHARD**

SCALE: VERT. \_\_\_\_\_  
 HORIZ. \_\_\_\_\_  
 DATE \_\_\_\_\_

DRAWN BY \_\_\_\_\_  
 CHECKED BY \_\_\_\_\_