
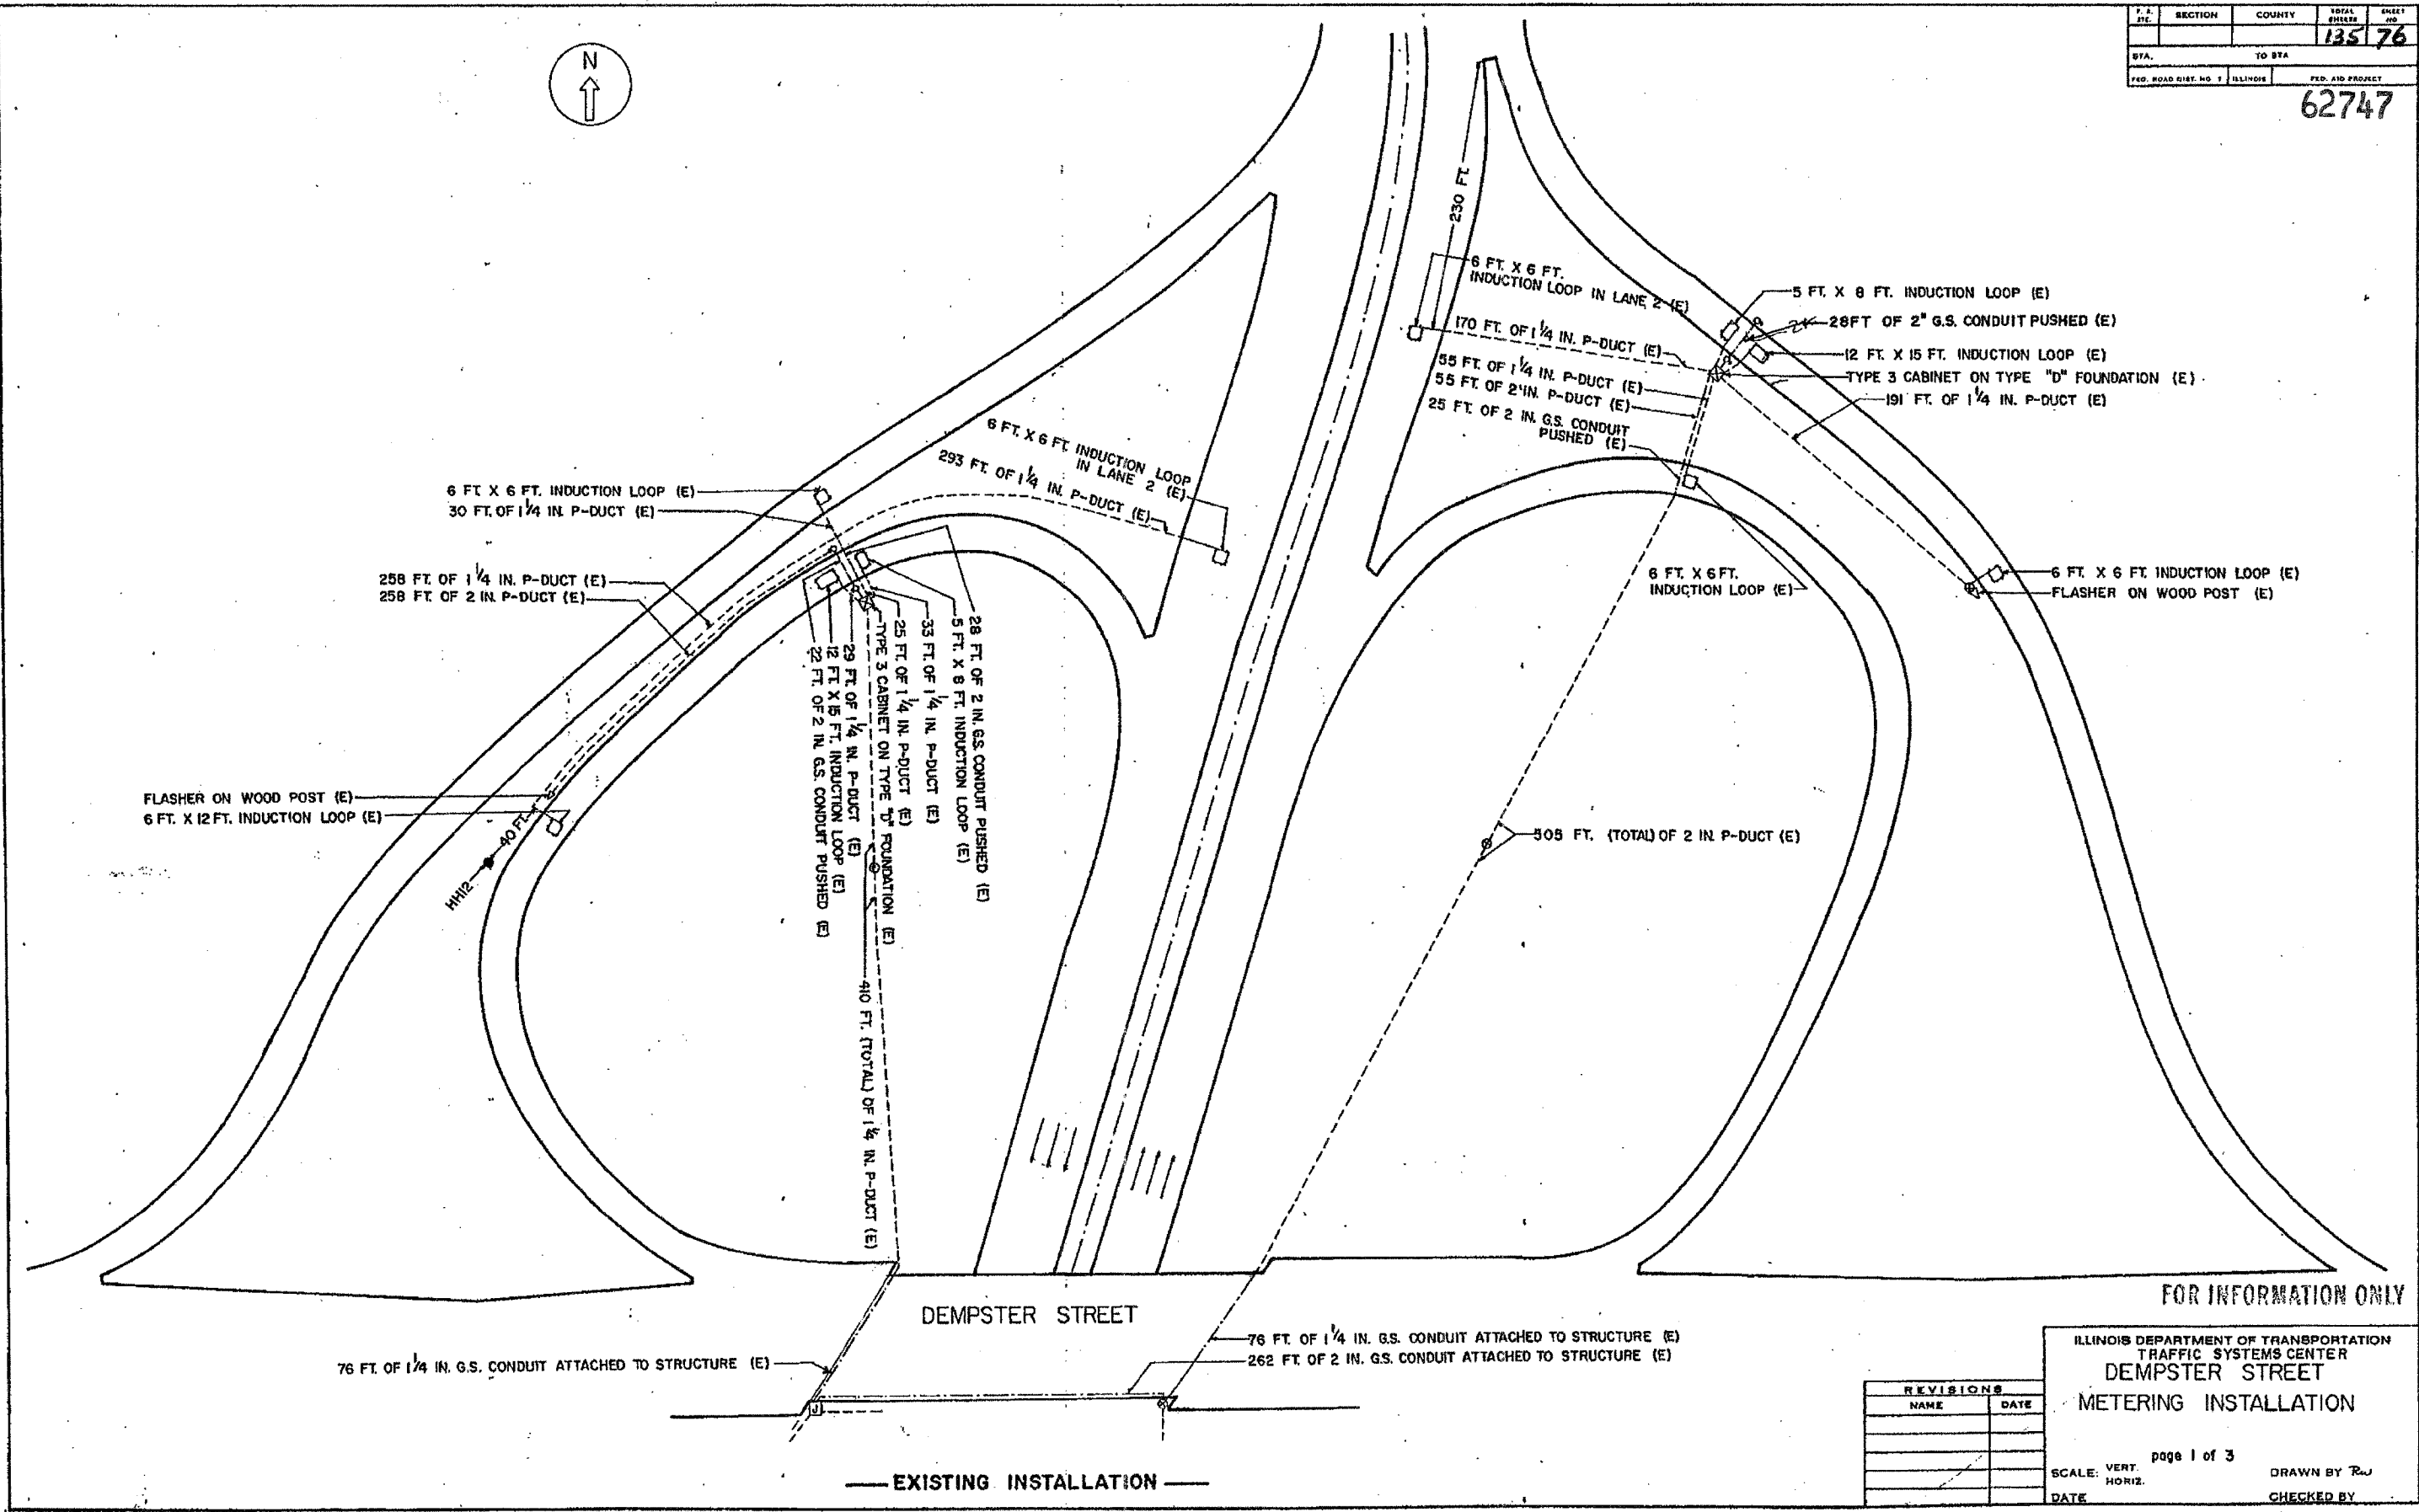


62747

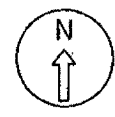

FOR INFORMATION ONLY

ILLINOIS DEPARTMENT OF TRANSPORTATION  
 TRAFFIC SYSTEMS CENTER  
 DEMPSTER STREET  
 METERING INSTALLATION

REVISIONS	
NAME	DATE

page 1 of 3  
 SCALE: VERT. HORIZ.  
 DATE  
 DRAWN BY: R.W.  
 CHECKED BY: