


SECTION	COUNTY	TOTAL SHEETS	SHEET NO.
		135	77
STA. TO STA.		FED. ROAD DIST. NO. 1 ILLINOIS FED. AID PROJECT	

62747

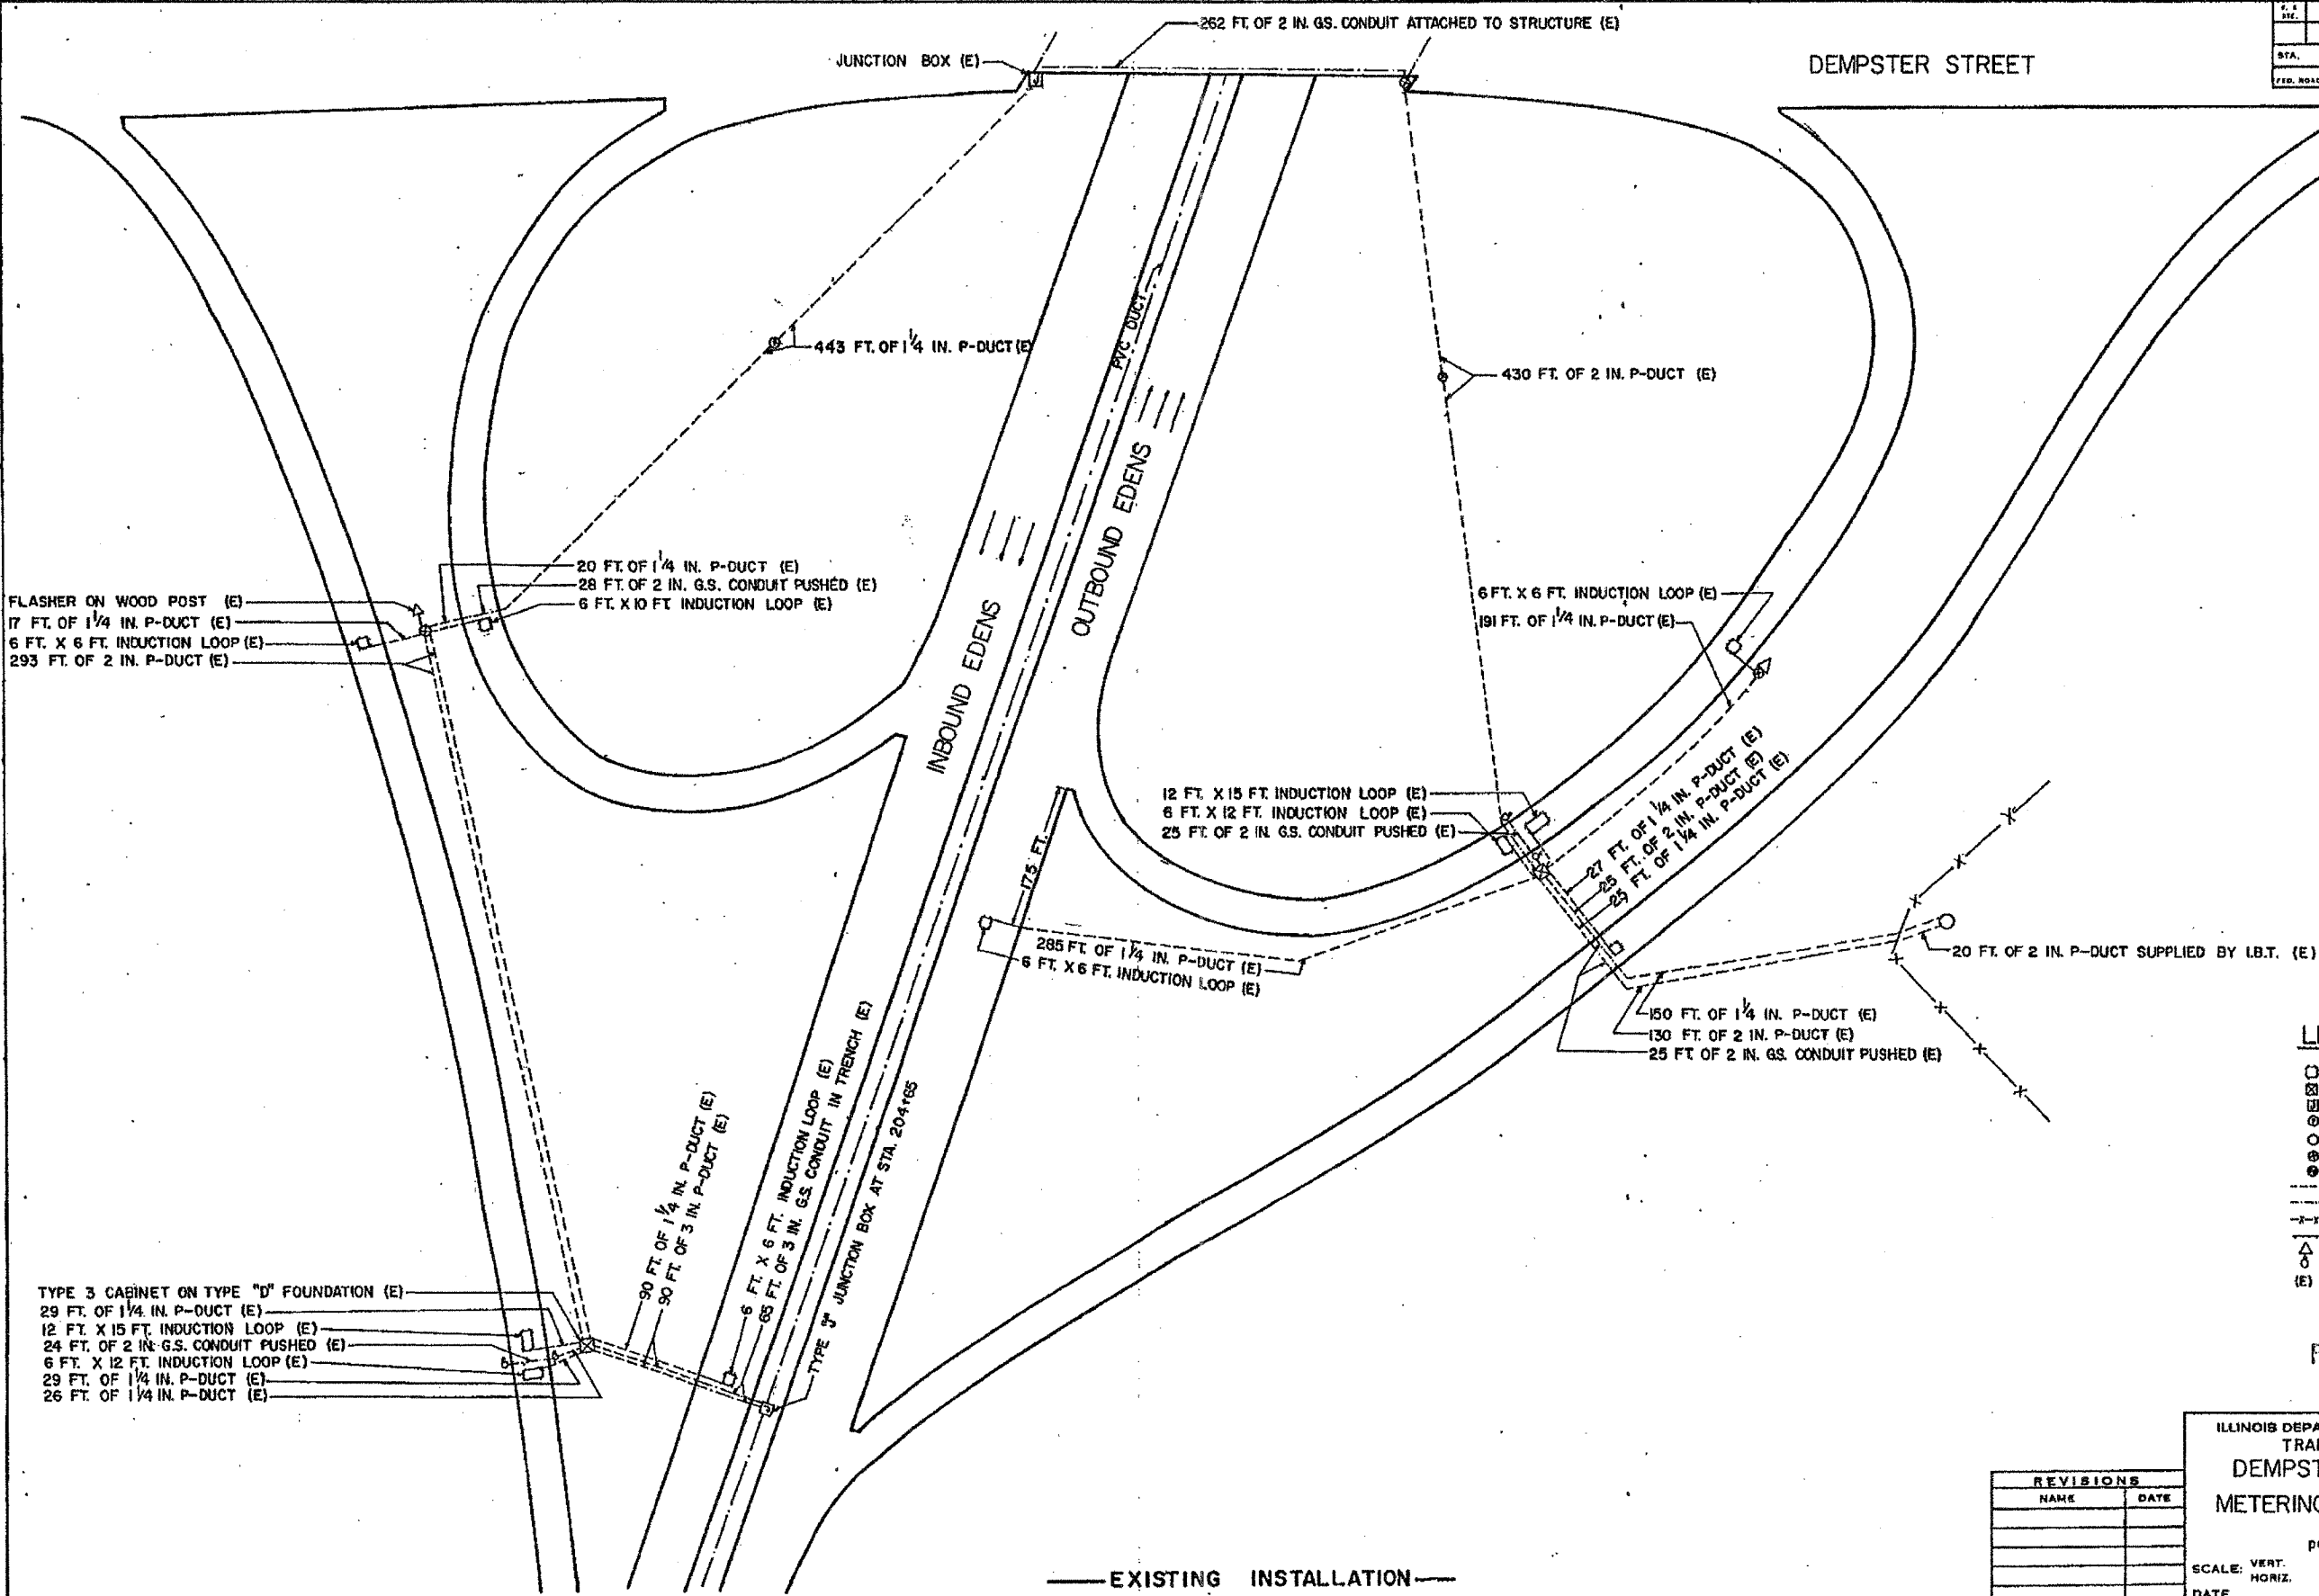

FLASHER ON WOOD POST (E)
17 FT. OF 1/4 IN. P-DUCT (E)
6 FT. X 6 FT. INDUCTION LOOP (E)
293 FT. OF 2 IN. P-DUCT (E)

20 FT. OF 1/4 IN. P-DUCT (E)
28 FT. OF 2 IN. GS. CONDUIT PUSHED (E)
6 FT. X 10 FT. INDUCTION LOOP (E)

6 FT. X 6 FT. INDUCTION LOOP (E)
191 FT. OF 1/4 IN. P-DUCT (E)

12 FT. X 15 FT. INDUCTION LOOP (E)
6 FT. X 12 FT. INDUCTION LOOP (E)
25 FT. OF 2 IN. GS. CONDUIT PUSHED (E)

27 FT. OF 1/4 IN. P-DUCT (E)
25 FT. OF 2 IN. P-DUCT (E)
29 FT. OF 1/4 IN. P-DUCT (E)

175 FT.
285 FT. OF 1/4 IN. P-DUCT (E)
6 FT. X 6 FT. INDUCTION LOOP (E)

150 FT. OF 1/4 IN. P-DUCT (E)
130 FT. OF 2 IN. P-DUCT (E)
25 FT. OF 2 IN. GS. CONDUIT PUSHED (E)

20 FT. OF 2 IN. P-DUCT SUPPLIED BY I.B.T. (E)

TYPE 3 CABINET ON TYPE "D" FOUNDATION (E)
29 FT. OF 1/4 IN. P-DUCT (E)
12 FT. X 15 FT. INDUCTION LOOP (E)
24 FT. OF 2 IN. GS. CONDUIT PUSHED (E)
6 FT. X 12 FT. INDUCTION LOOP (E)
29 FT. OF 1/4 IN. P-DUCT (E)
26 FT. OF 1/4 IN. P-DUCT (E)

90 FT. OF 1/4 IN. P-DUCT (E)
90 FT. OF 3 IN. P-DUCT (E)

6 FT. X 6 FT. INDUCTION LOOP (E)
65 FT. OF 3 IN. GS. CONDUIT IN TRENCH (E)
TYPE 3 JUNCTION BOX AT STA. 204+65

- LEGEND**
- INDUCTION LOOP
 - ▣ CABINET
 - ⊞ JUNCTION BOX
 - PULL POINT
 - SERVICE INSTALLATION
 - ⊙ HANDHOLE
 - ⊙ HEAVY DUTY HANDHOLE
 - POLYETHYLENE DUCT
 - CONDUIT
 - x-x- FENCE
 - x-x- GUARDRAIL
 - △ FLASHER
 - METERING SIGNAL LIGHT
 - (E) EXISTING FACILITIES

FOR INFORMATION ONLY

REVISIONS	
NAME	DATE

ILLINOIS DEPARTMENT OF TRANSPORTATION
TRAFFIC SYSTEMS CENTER
DEMPSTER STREET
METERING INSTALLATION

page 2 of 3

SCALE: VERT. _____
HORIZ. _____
DATE _____ DRAWN BY: RW
CHECKED BY: _____

— EXISTING INSTALLATION —